
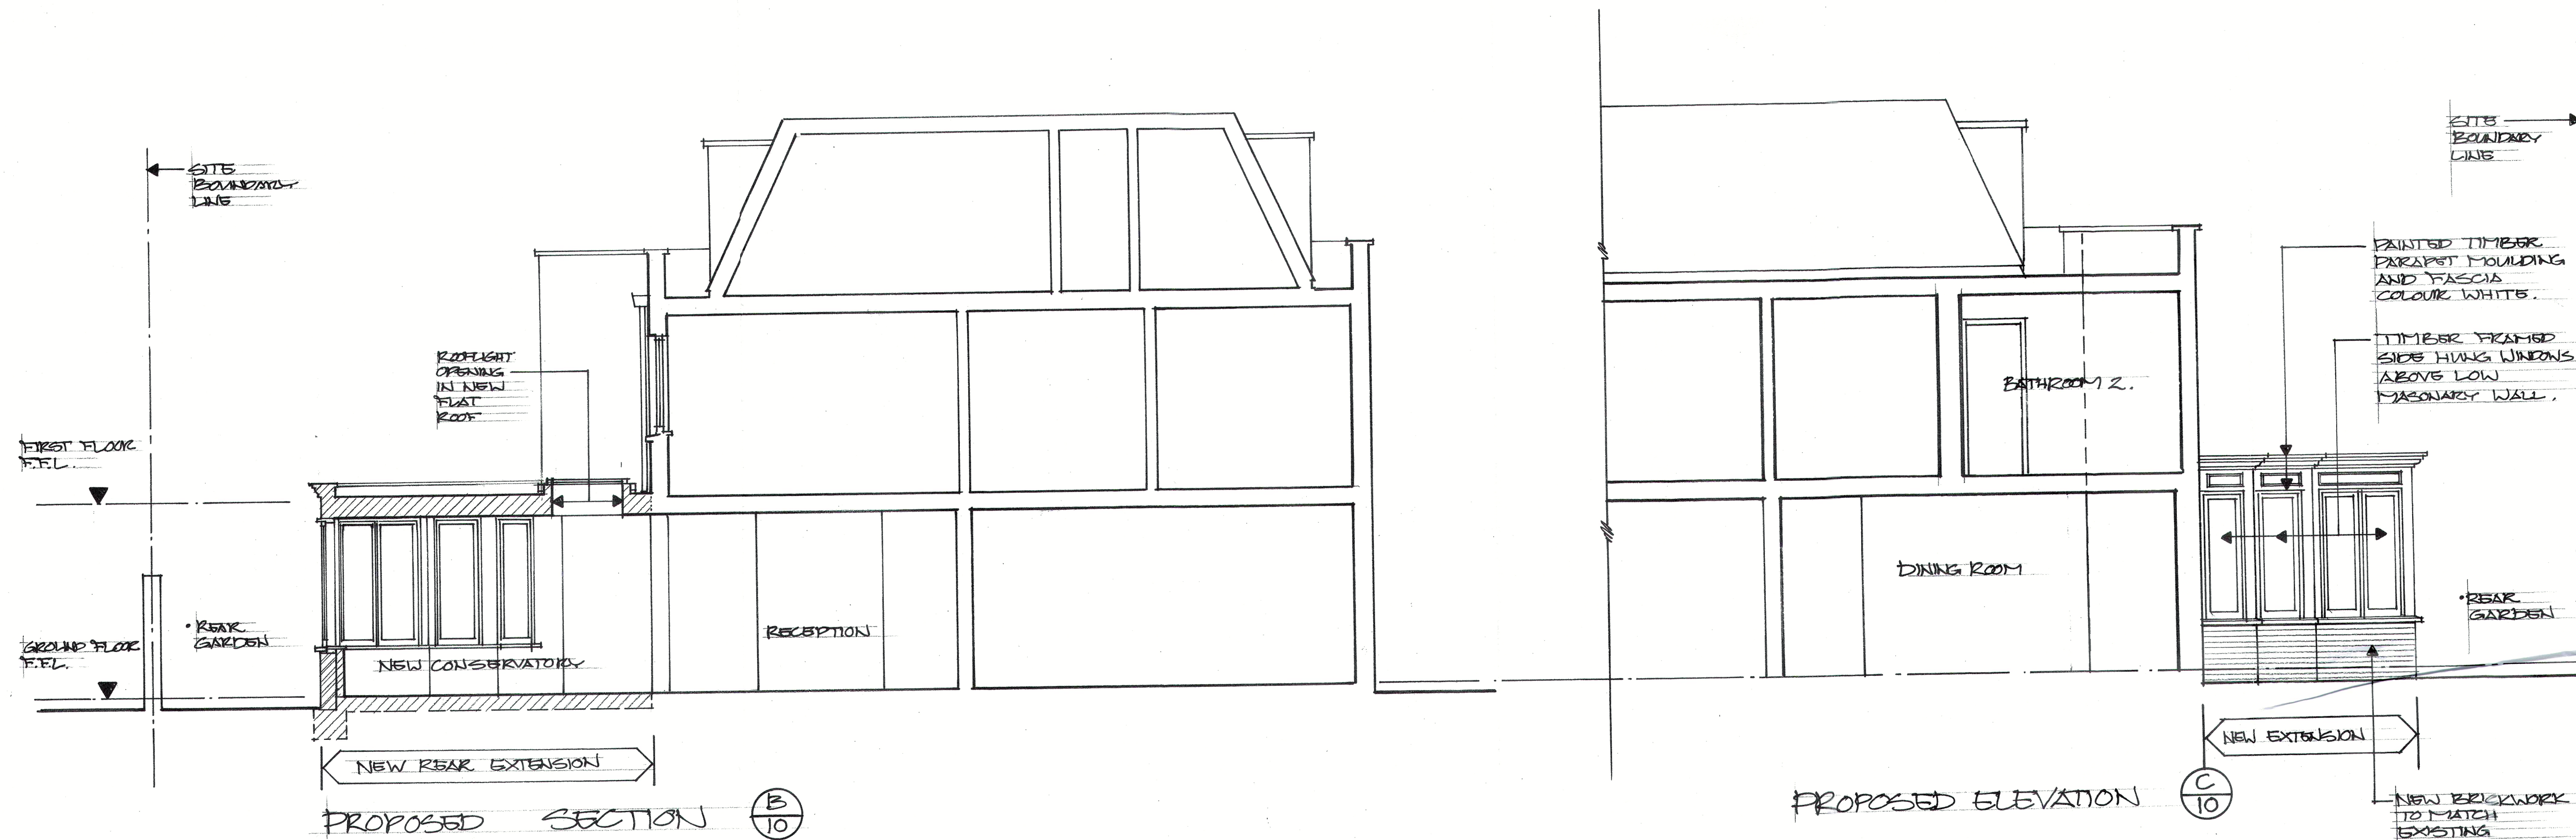
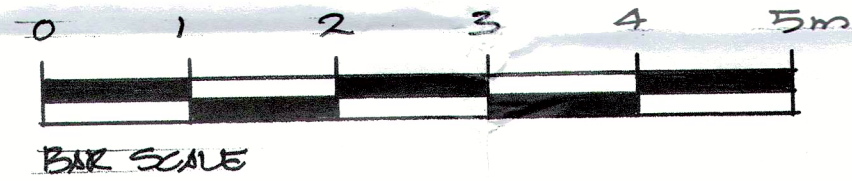


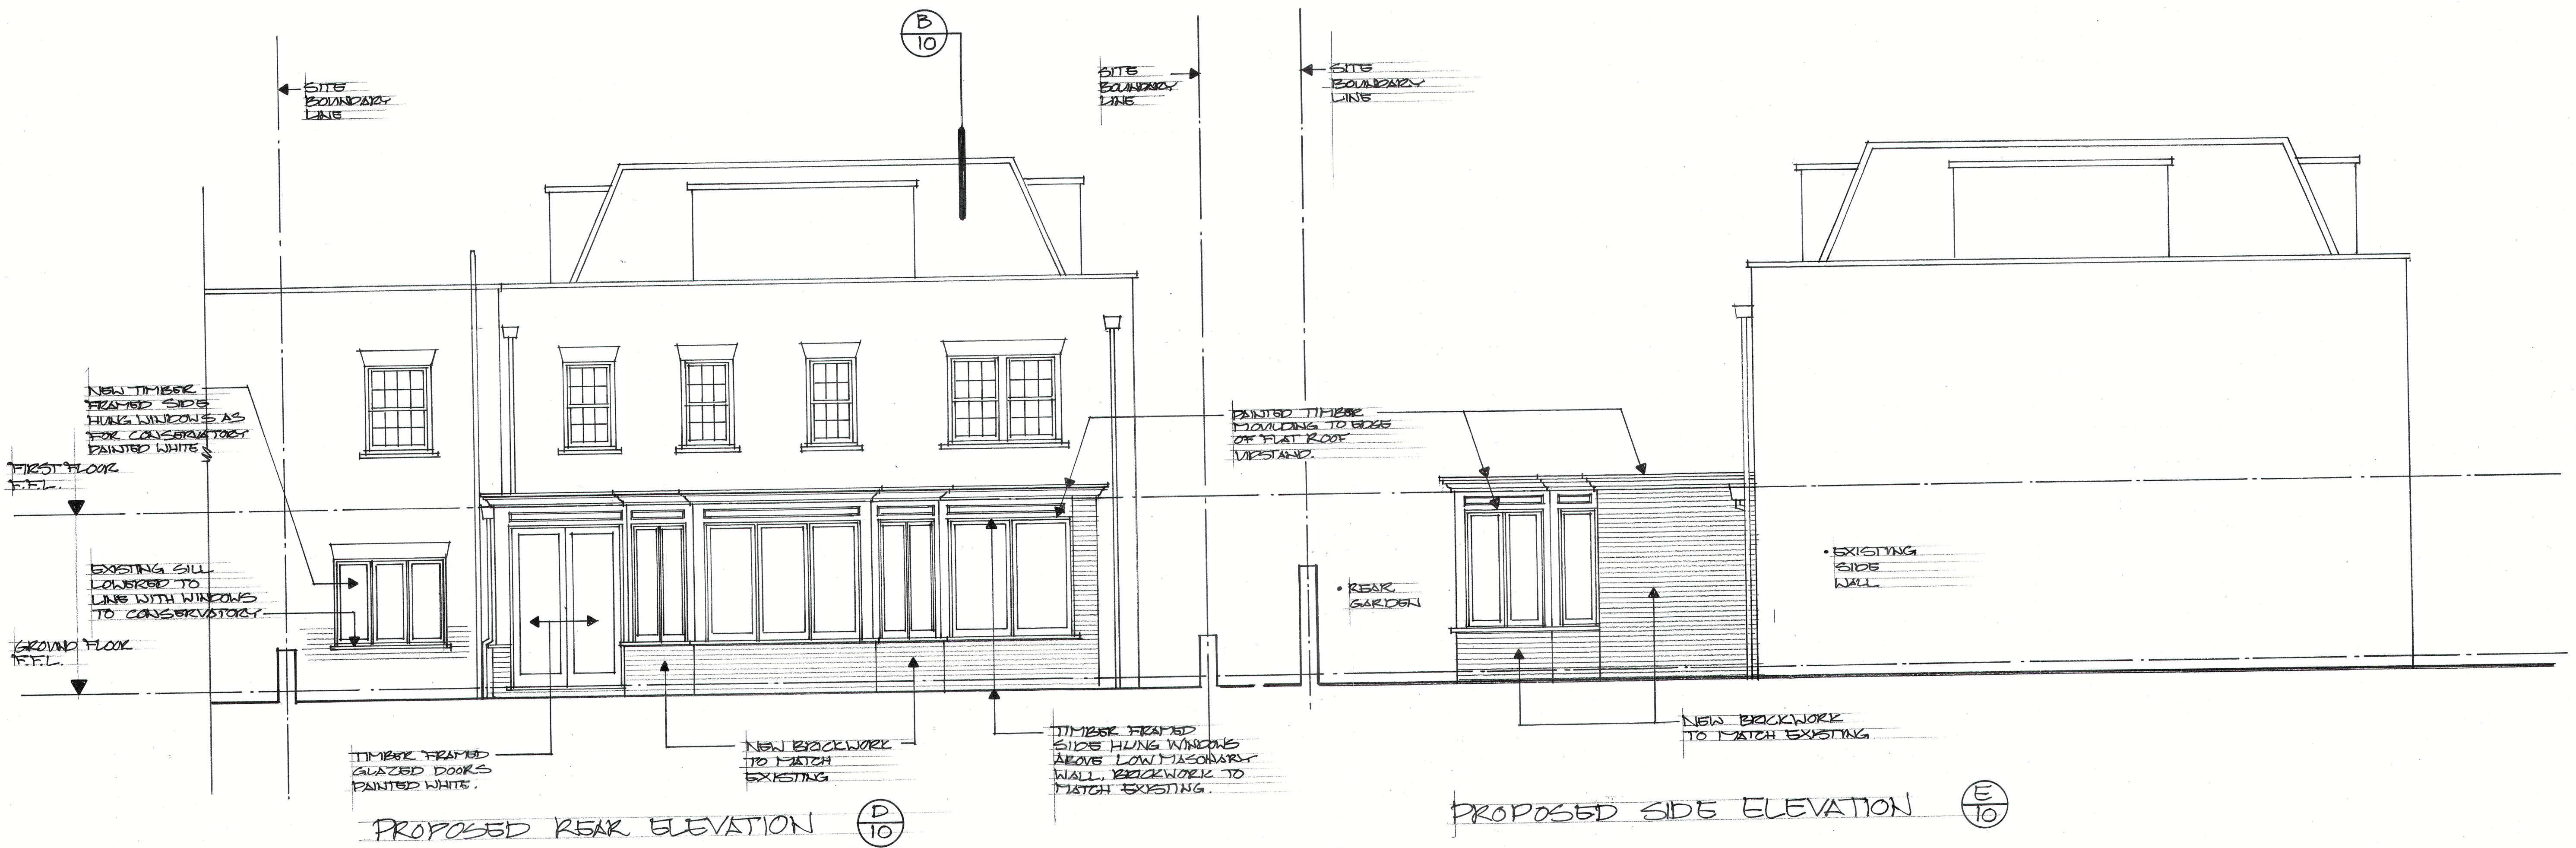

04:05:17 GENERAL REVISIONS B
21/10/16 NOTES ADDED A

DATE	REVISIONS	REV

THIS DRAWING IS THE COPYRIGHT OF THE ARCHITECT AND SHOULD NOT BE REPRODUCED WITHOUT WRITTEN CONSENT.

PROJECT
4 ST JOHN'S WOOD PARK
LONDON NW8 6QS

DRAWING
PROPOSED ELEVATIONS & SECTIONS.

DATE
APR 17

DELT.
SB

COMPUTER

SCALE
1:50

DWG. No. 0002.000

REV. B

transformation
ARCHITECTS

THE STUDIO
45 LANCASTER GROVE
LONDON NW8 4HG
e-mail: info@transformation-architects.co.uk
website: www.transformation-architects.co.uk

TEL: 020 7424 0122