
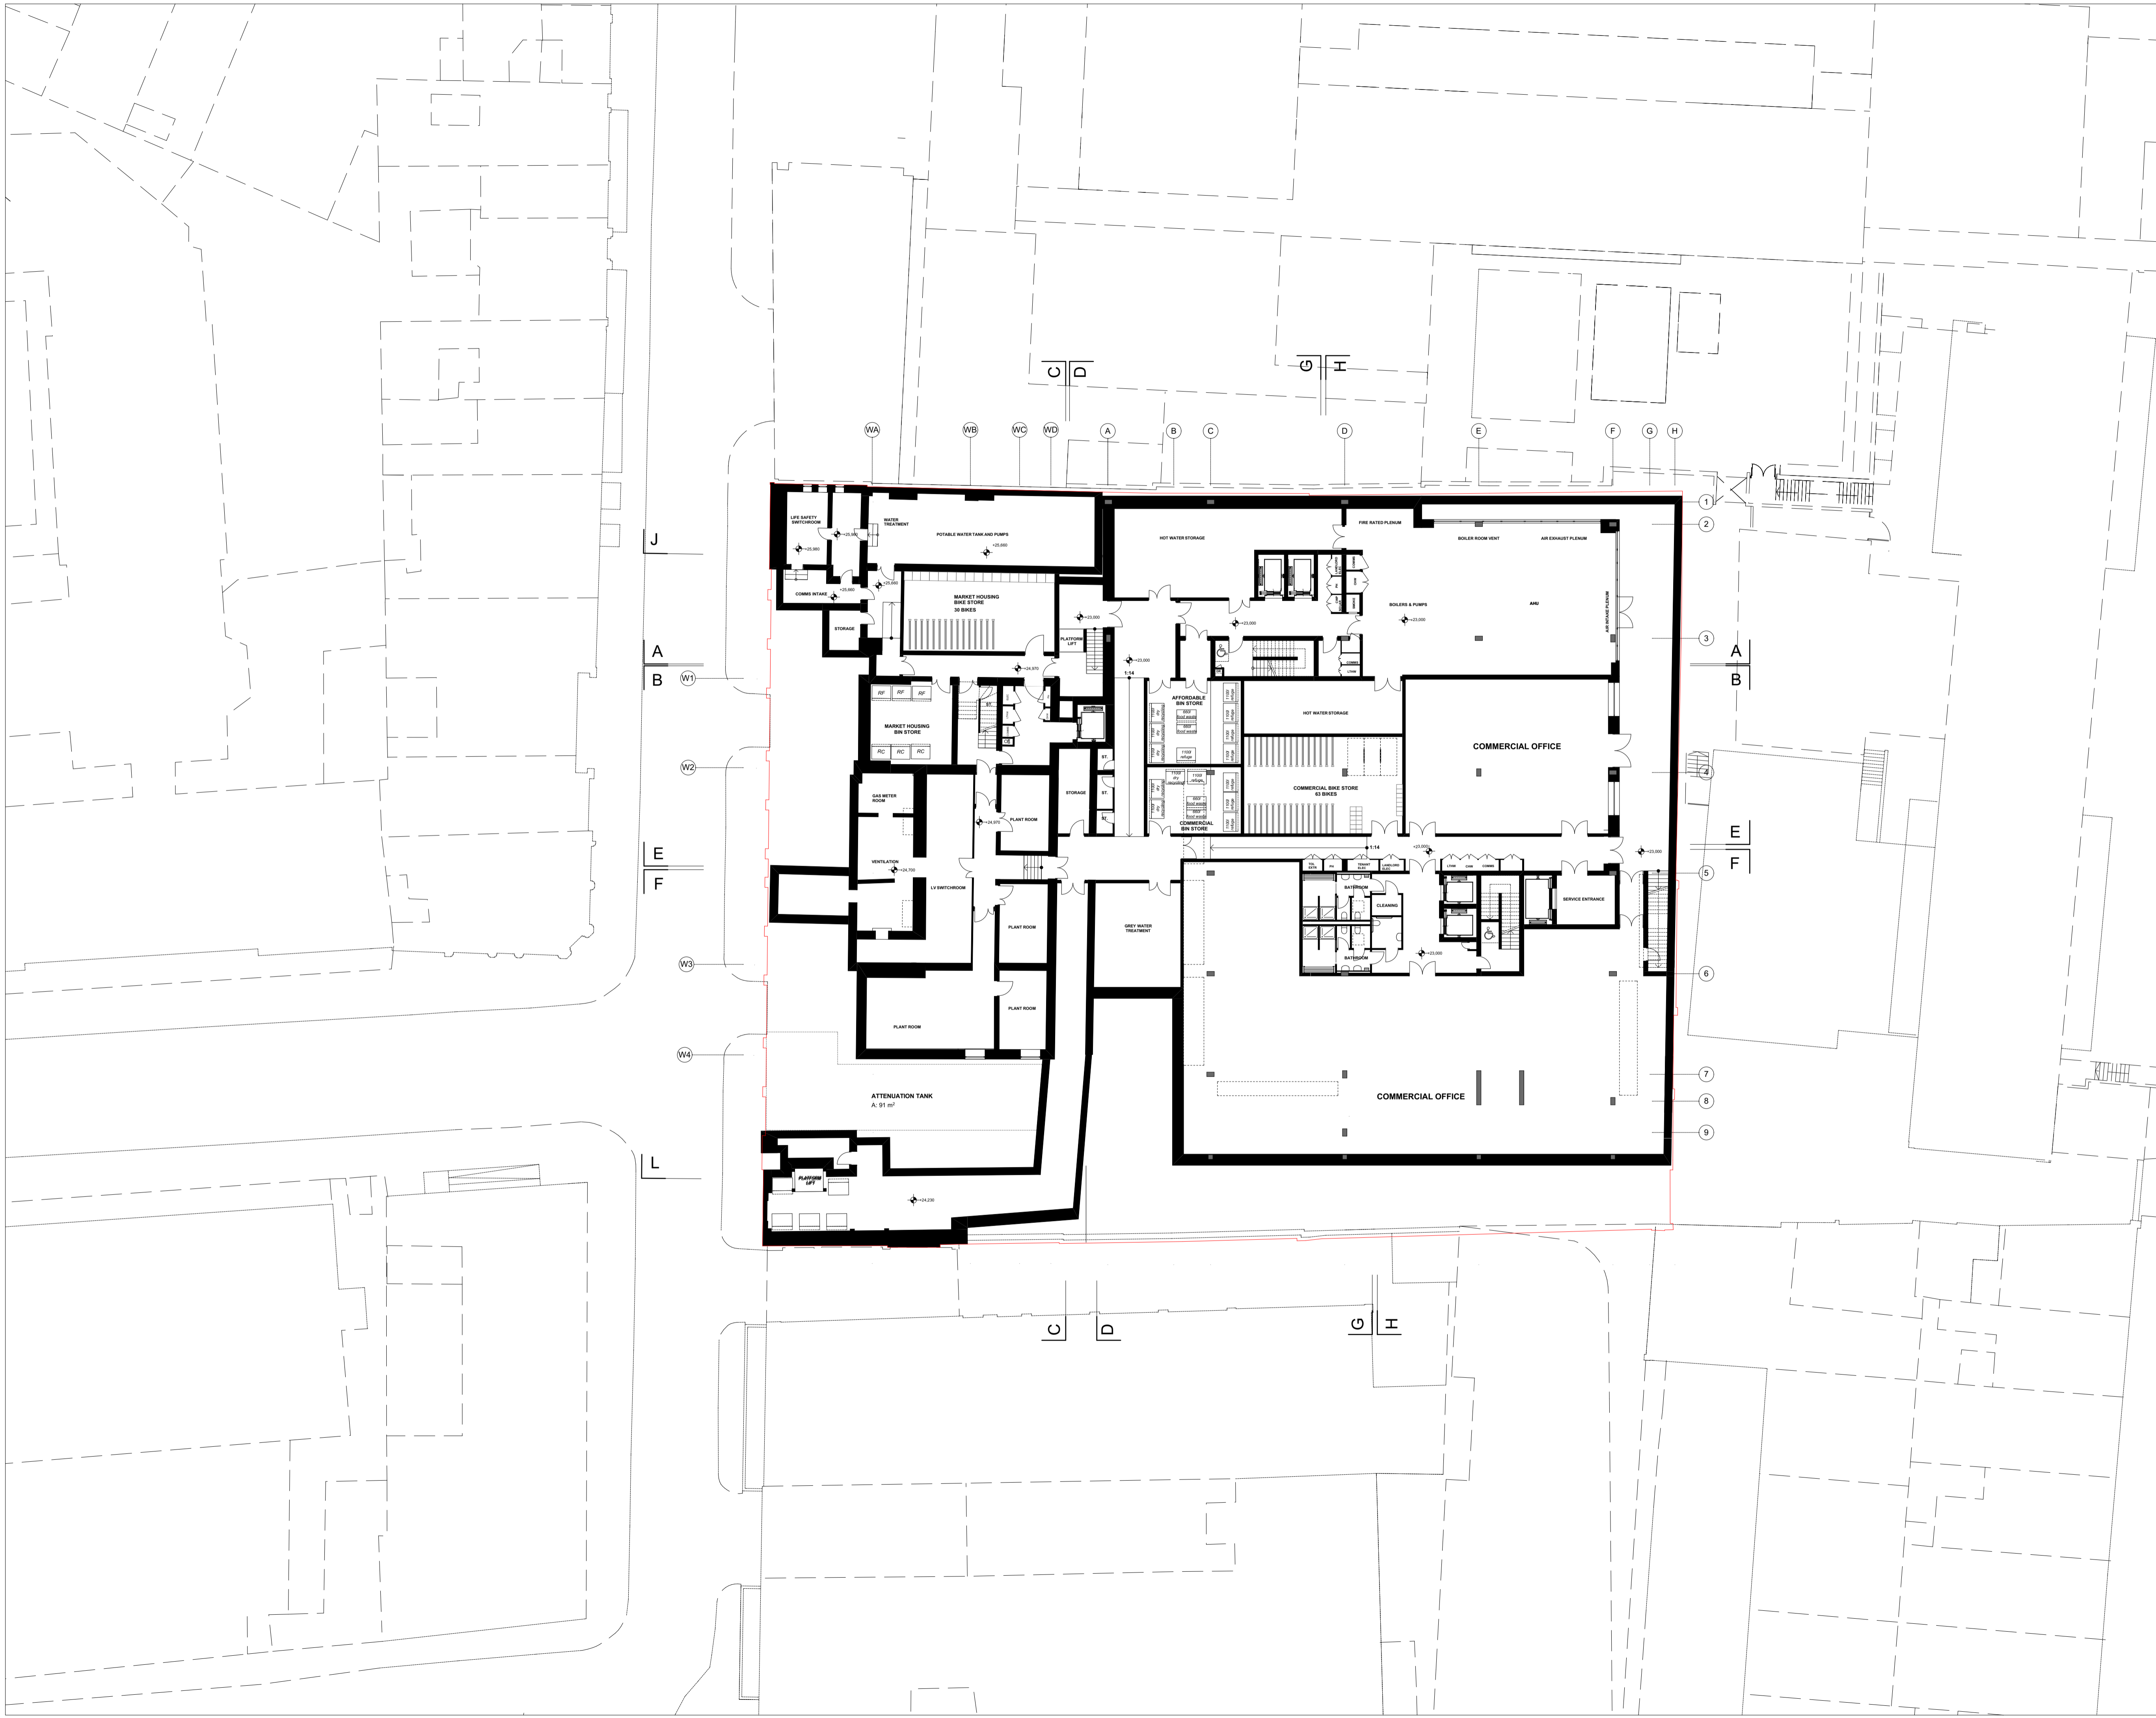
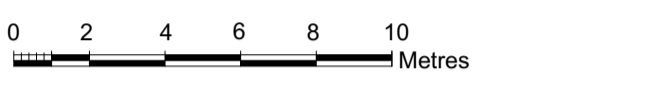


Notes  
 - All dimensions to be checked on site  
 - Do not scale off this drawing  
 - All dimensions are shown in mm unless otherwise stated  
 - Refer to drawing issue sheet for purpose of issue  
 - If in doubt ask  
 - © Llewelyn Davies

Key plan

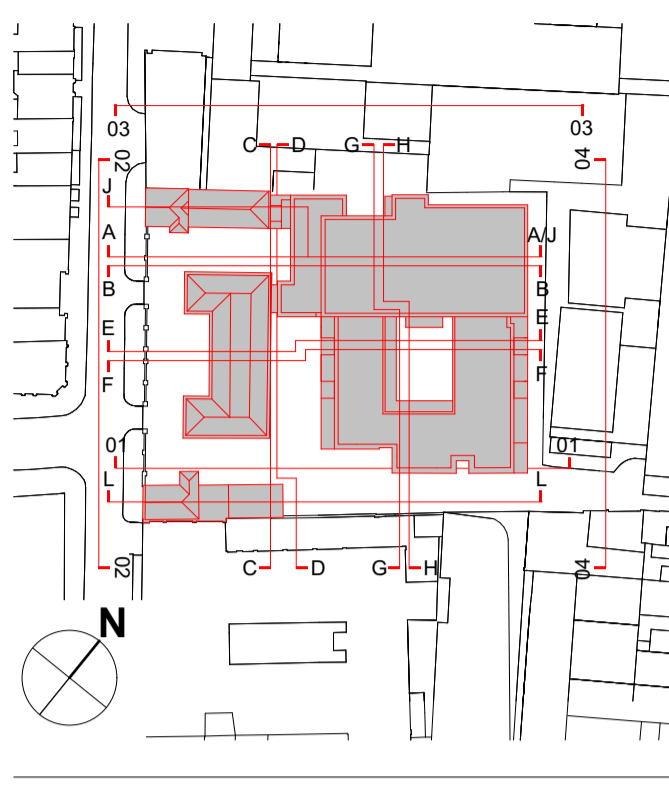

FOR PLANNING REV. B	22.05.17	GC
FOR PLANNING REV. A	04.04.17	GC
FOR PLANNING	20.01.17	GC

No.	Revisions	Description	Date	By
Structural Consultant				
AECOM	020 7061 7000			
Services Consultant				
Arup	020 7636 1531			
Cost Consultant				
Equals Consulting	020 7580 3360			
Planning Consultant				
TEMPLE	020 7394 3700			

Project Title  
**Middlesex Hospital Annex**  
 Client  
**University College London  
 Hospitals Charity (UCLHC)**

Drawing Title  
**General Arrangement Level B1**

Project Number	Drawing Number	Revision
LD15 078.00	P_GA_B1	B

Scale @ A1  
 1:200  
 Date  
 04/04/2017  
 Architects

**LLEWELYN DAVIES**  
 3rd floor | 3-5 Rathbone Place | London | W1T 1HJ  
 T +44(0)20 7907 7900 | E london@ldavies.com  
 www.ldavies.com