



Flat 04 - Existing Internal Elevation

Notes:	Timber Panel Alterations
1. Existing paneling to be removed and retain for reuse	Panel A - Remains unaltered
2. Door opening to be formed in partition behind existing paneling	Panel B - Remains unaltered
3. Existing paneling to be reinstalled in place of existing door	Panel C - To be moved to the RHS of the door
4. Existing architrave to be reused	Panel D - To be moved to the position of Panel C
5. Existing skirting to be replaced with new	

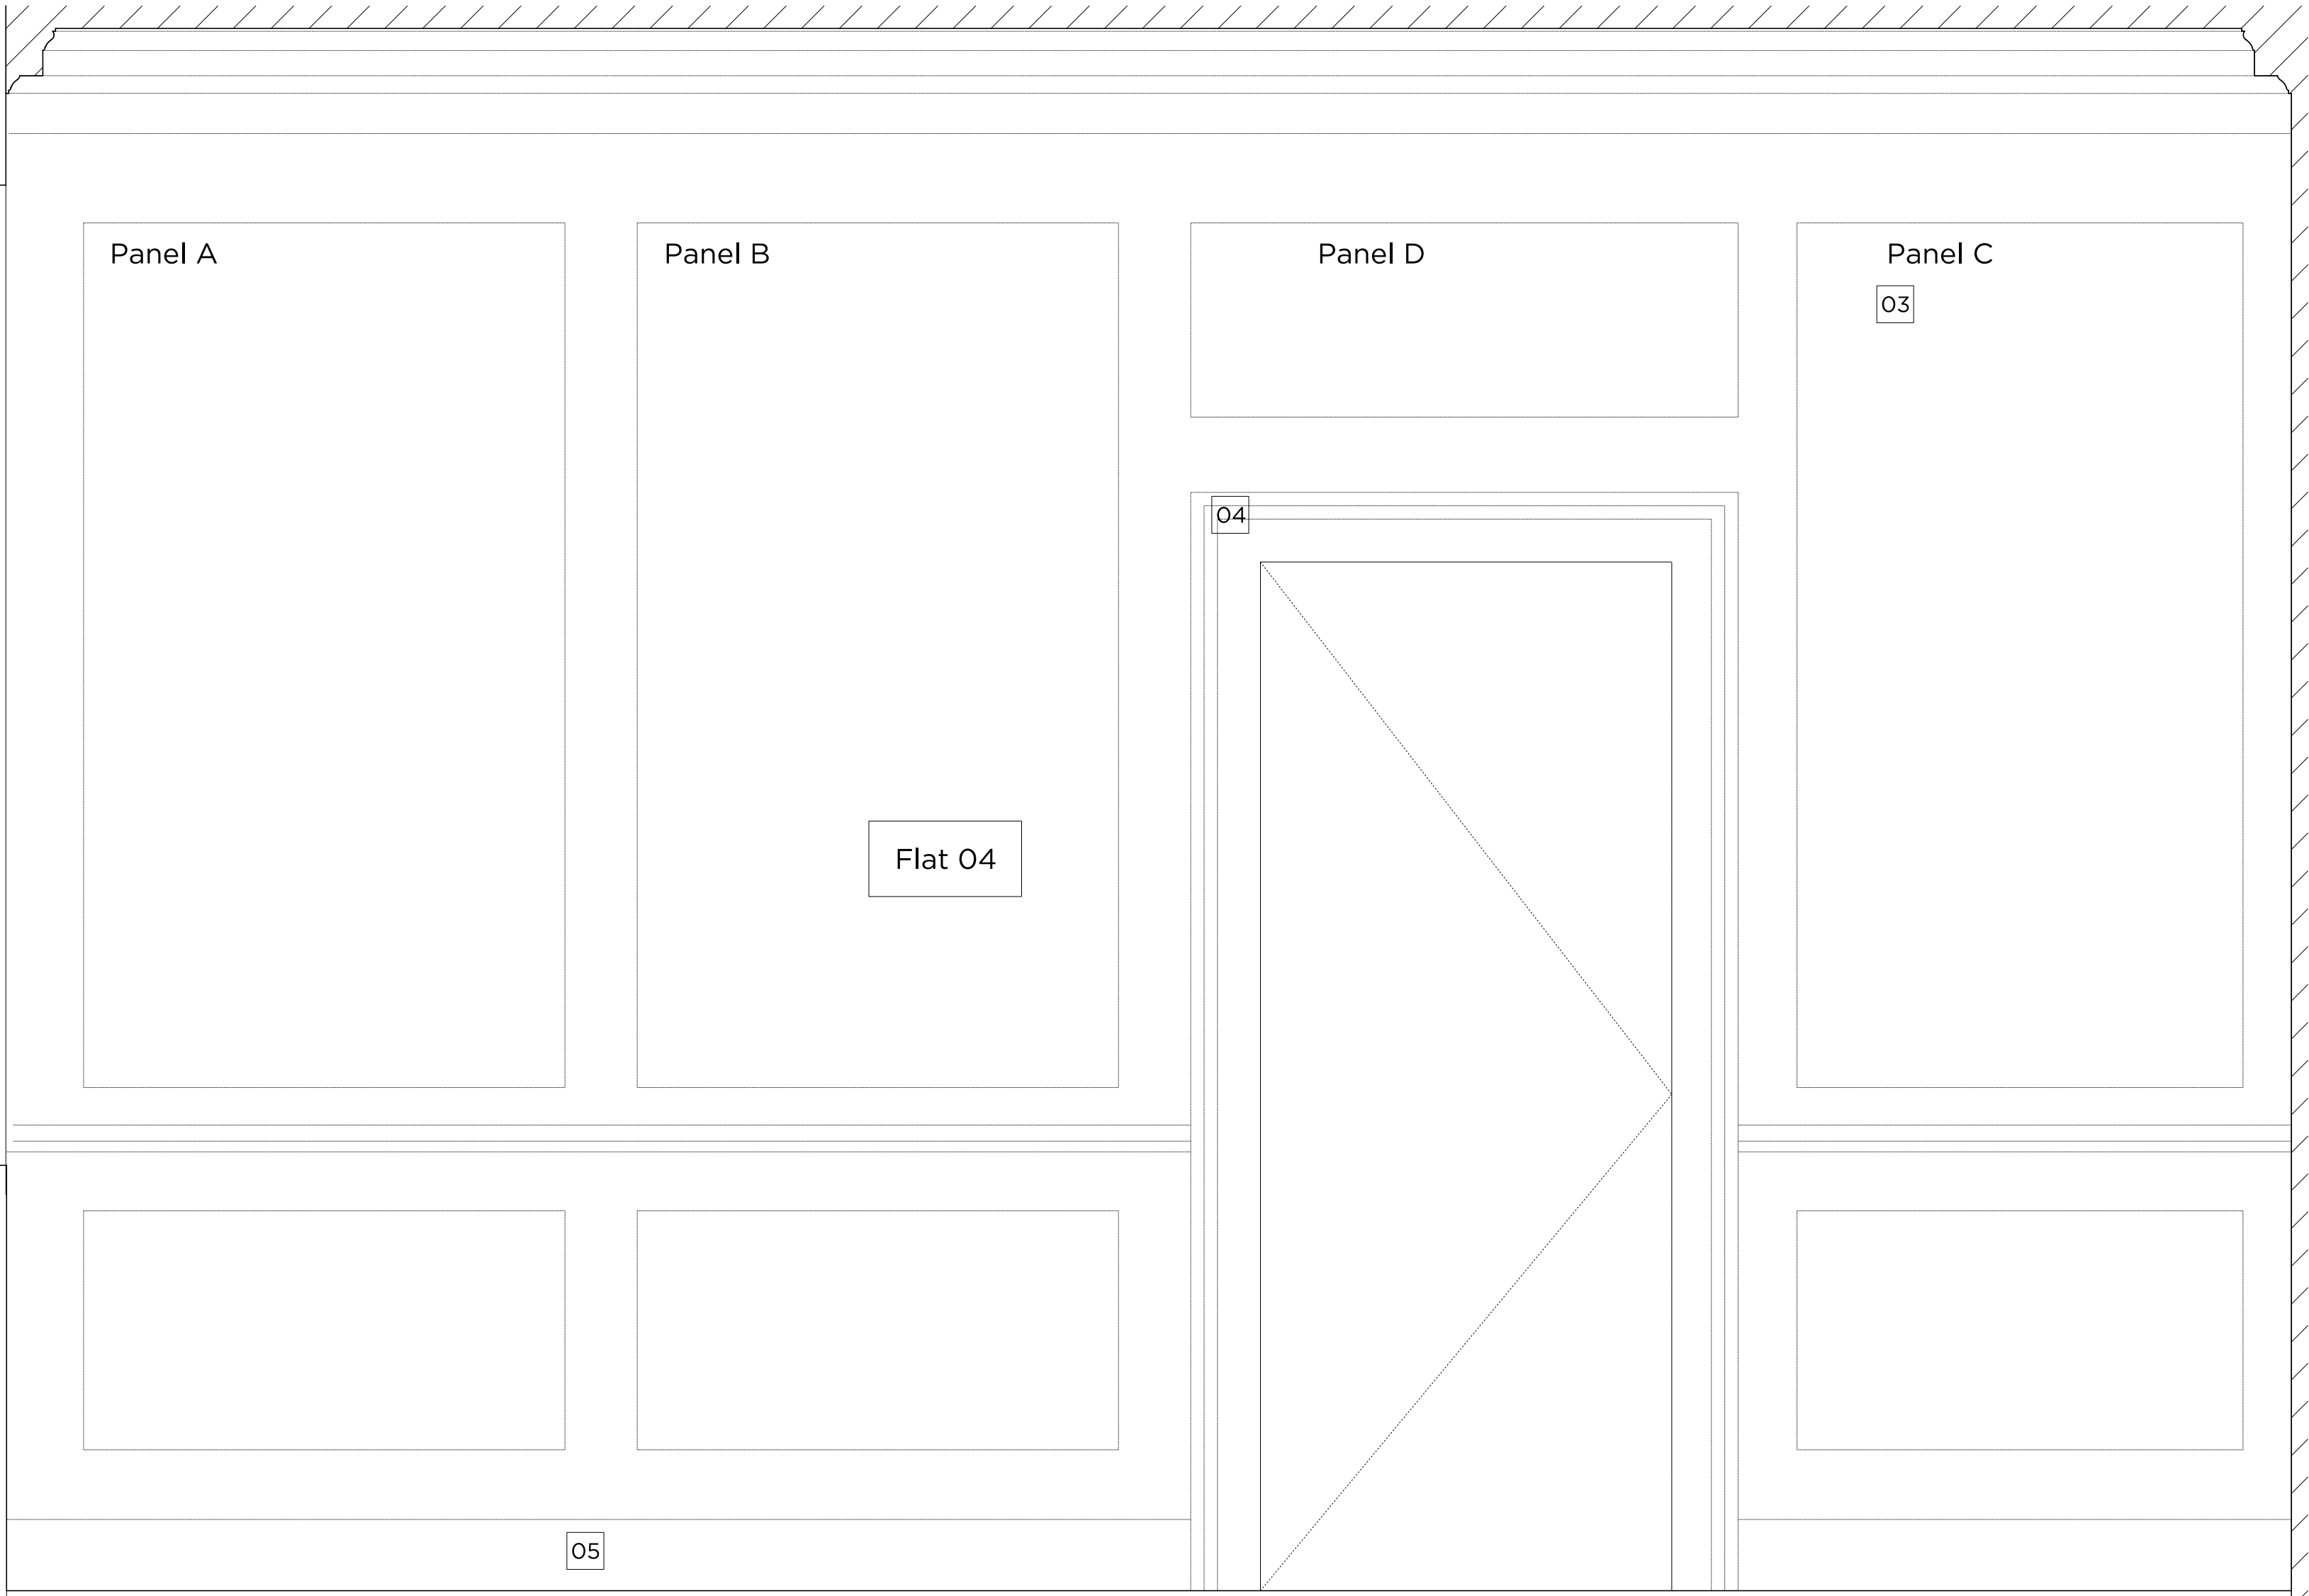

Flat 04 - Proposed Internal Elevation

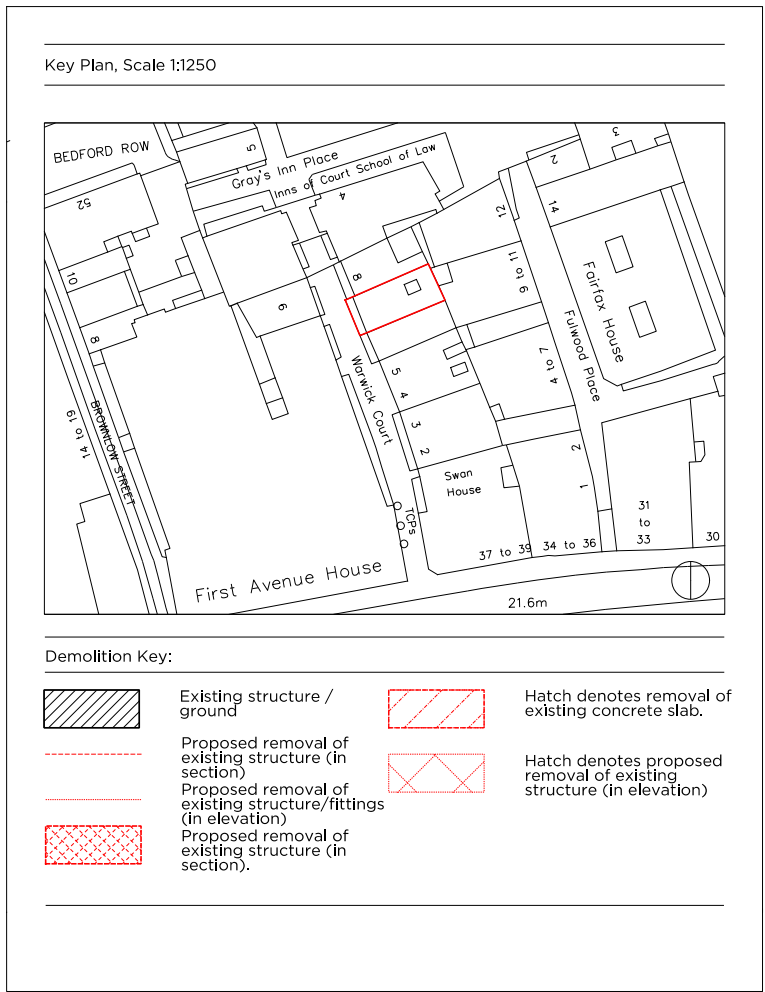

Existing structure / ground	Hatch denotes removal of existing concrete slab.
Proposed removal of existing structure (in section)	Hatch denotes proposed removal of existing structure (in elevation)
Proposed removal of existing structure (in elevation)	
Proposed removal of existing structure (in section)	

24.02.2017	Rev A	Issued for Planning
23.02.2017	Rev -	Issued for Planning

PLANNING

Project No.	14029
Client	GFZ Developments
Date	February 2017
Scale	1:10@A1
Project	7 Warwick Court

Drawing Title: Exist. & Prop. Internal Elev. & Method Statement (Flat 04 Reception)

Drawing No.	P_22	Rev. A
-------------	------	--------

Drawn	Approved	Signed
CK	MW	



66-68 Margaret Street W1W 8SR T. 020 7580 9336 www.mw-a.co.uk

Copyright Marek Wojciechowski Architects Limited. No implied license exists. This drawing should not be used to calculate areas for the purposes of valuation. All dimensions to be checked on site by the contractor and such dimensions to be their responsibility. Do not scale drawings. All work must comply with relevant British Standards and Building Regulations requirements. Drawing errors and omissions to be reported to the architect.