


NOTE:
THIS DRAWING IS SUBJECT TO COPYRIGHT
AND IS THE PROPERTY OF THE ARCHITECT
SHALL BE NOTIFIED OF ANY DISCREPANCIES PRIOR TO WORK
COMMENCING.

PLANS HAVE BEEN BASED ON CAD DATA PROVIDED BY THE CLIENT
WHICH HAS NOT BEEN CHECKED FOR ACCURACY

NOTES:

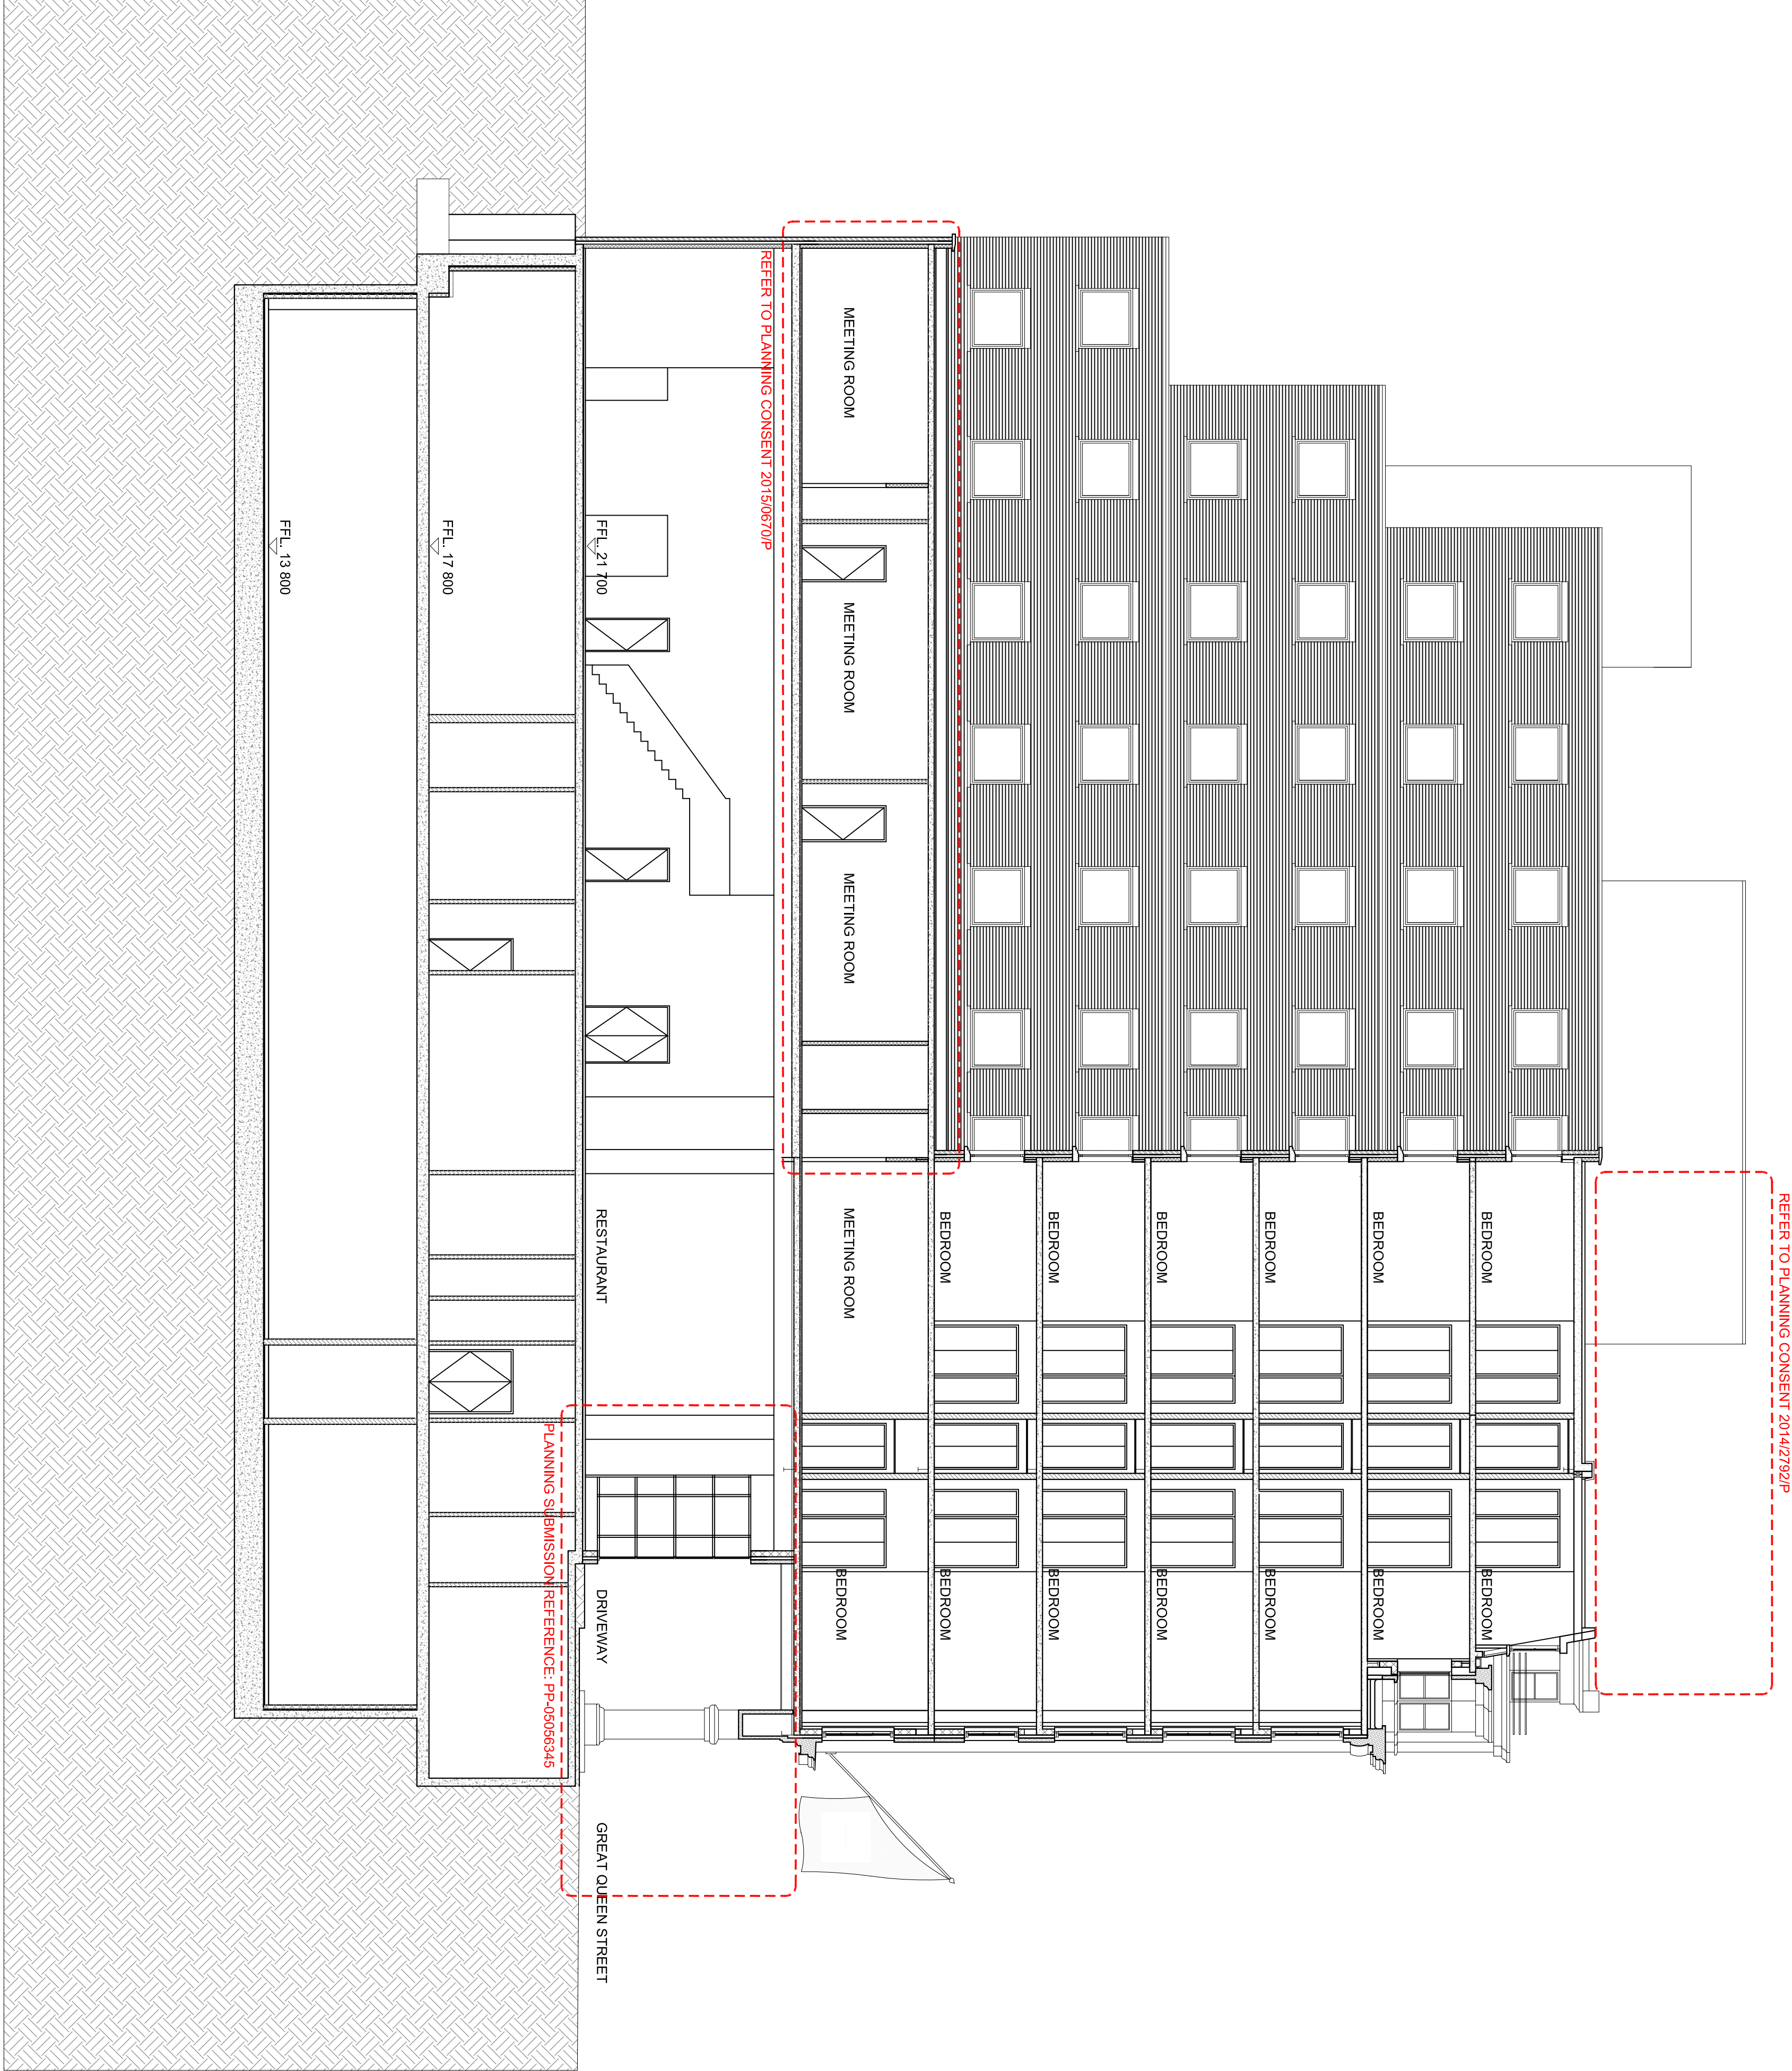

PLANT ROOF F.F.L. +49.730

ROOF F.F.L. +46.600

SEVENTH F.F.L. +43.900

SIXTH F.F.L. +41.200

FIFTH F.F.L. +38.500

FOURTH F.F.L. +35.800

THIRD F.F.L. +33.100

SECOND F.F.L. +30.400


FIRST F.F.L. +27.100

MEZZANINE F.F.L. +24.300

GROUND F.F.L. +21.700

BASEMENT F.F.L. +17.800

SUB-BASEMENT F.F.L. +13.800

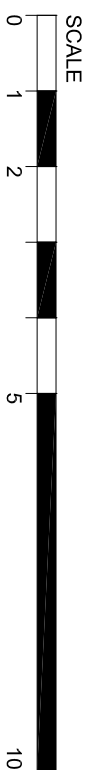

NO.	DESCRIPTION	DATE	DR BY
REVISIONS			
P1	Issue for planning	14.04.2016	DS
P2	Additional planning submission	24.04.2017	CD

THIS DRAWING SUBJECT TO COPYRIGHT
CLIENT SHIVA KINGSWAY LTD

PROJECT KINGSWAY HALL HOTEL

TITLE SECTION CC
EXISTING

DATE 04.03.2016 SCALE @ A1 1/100
JOB NO DRAWN BY DS CHECKED GR