


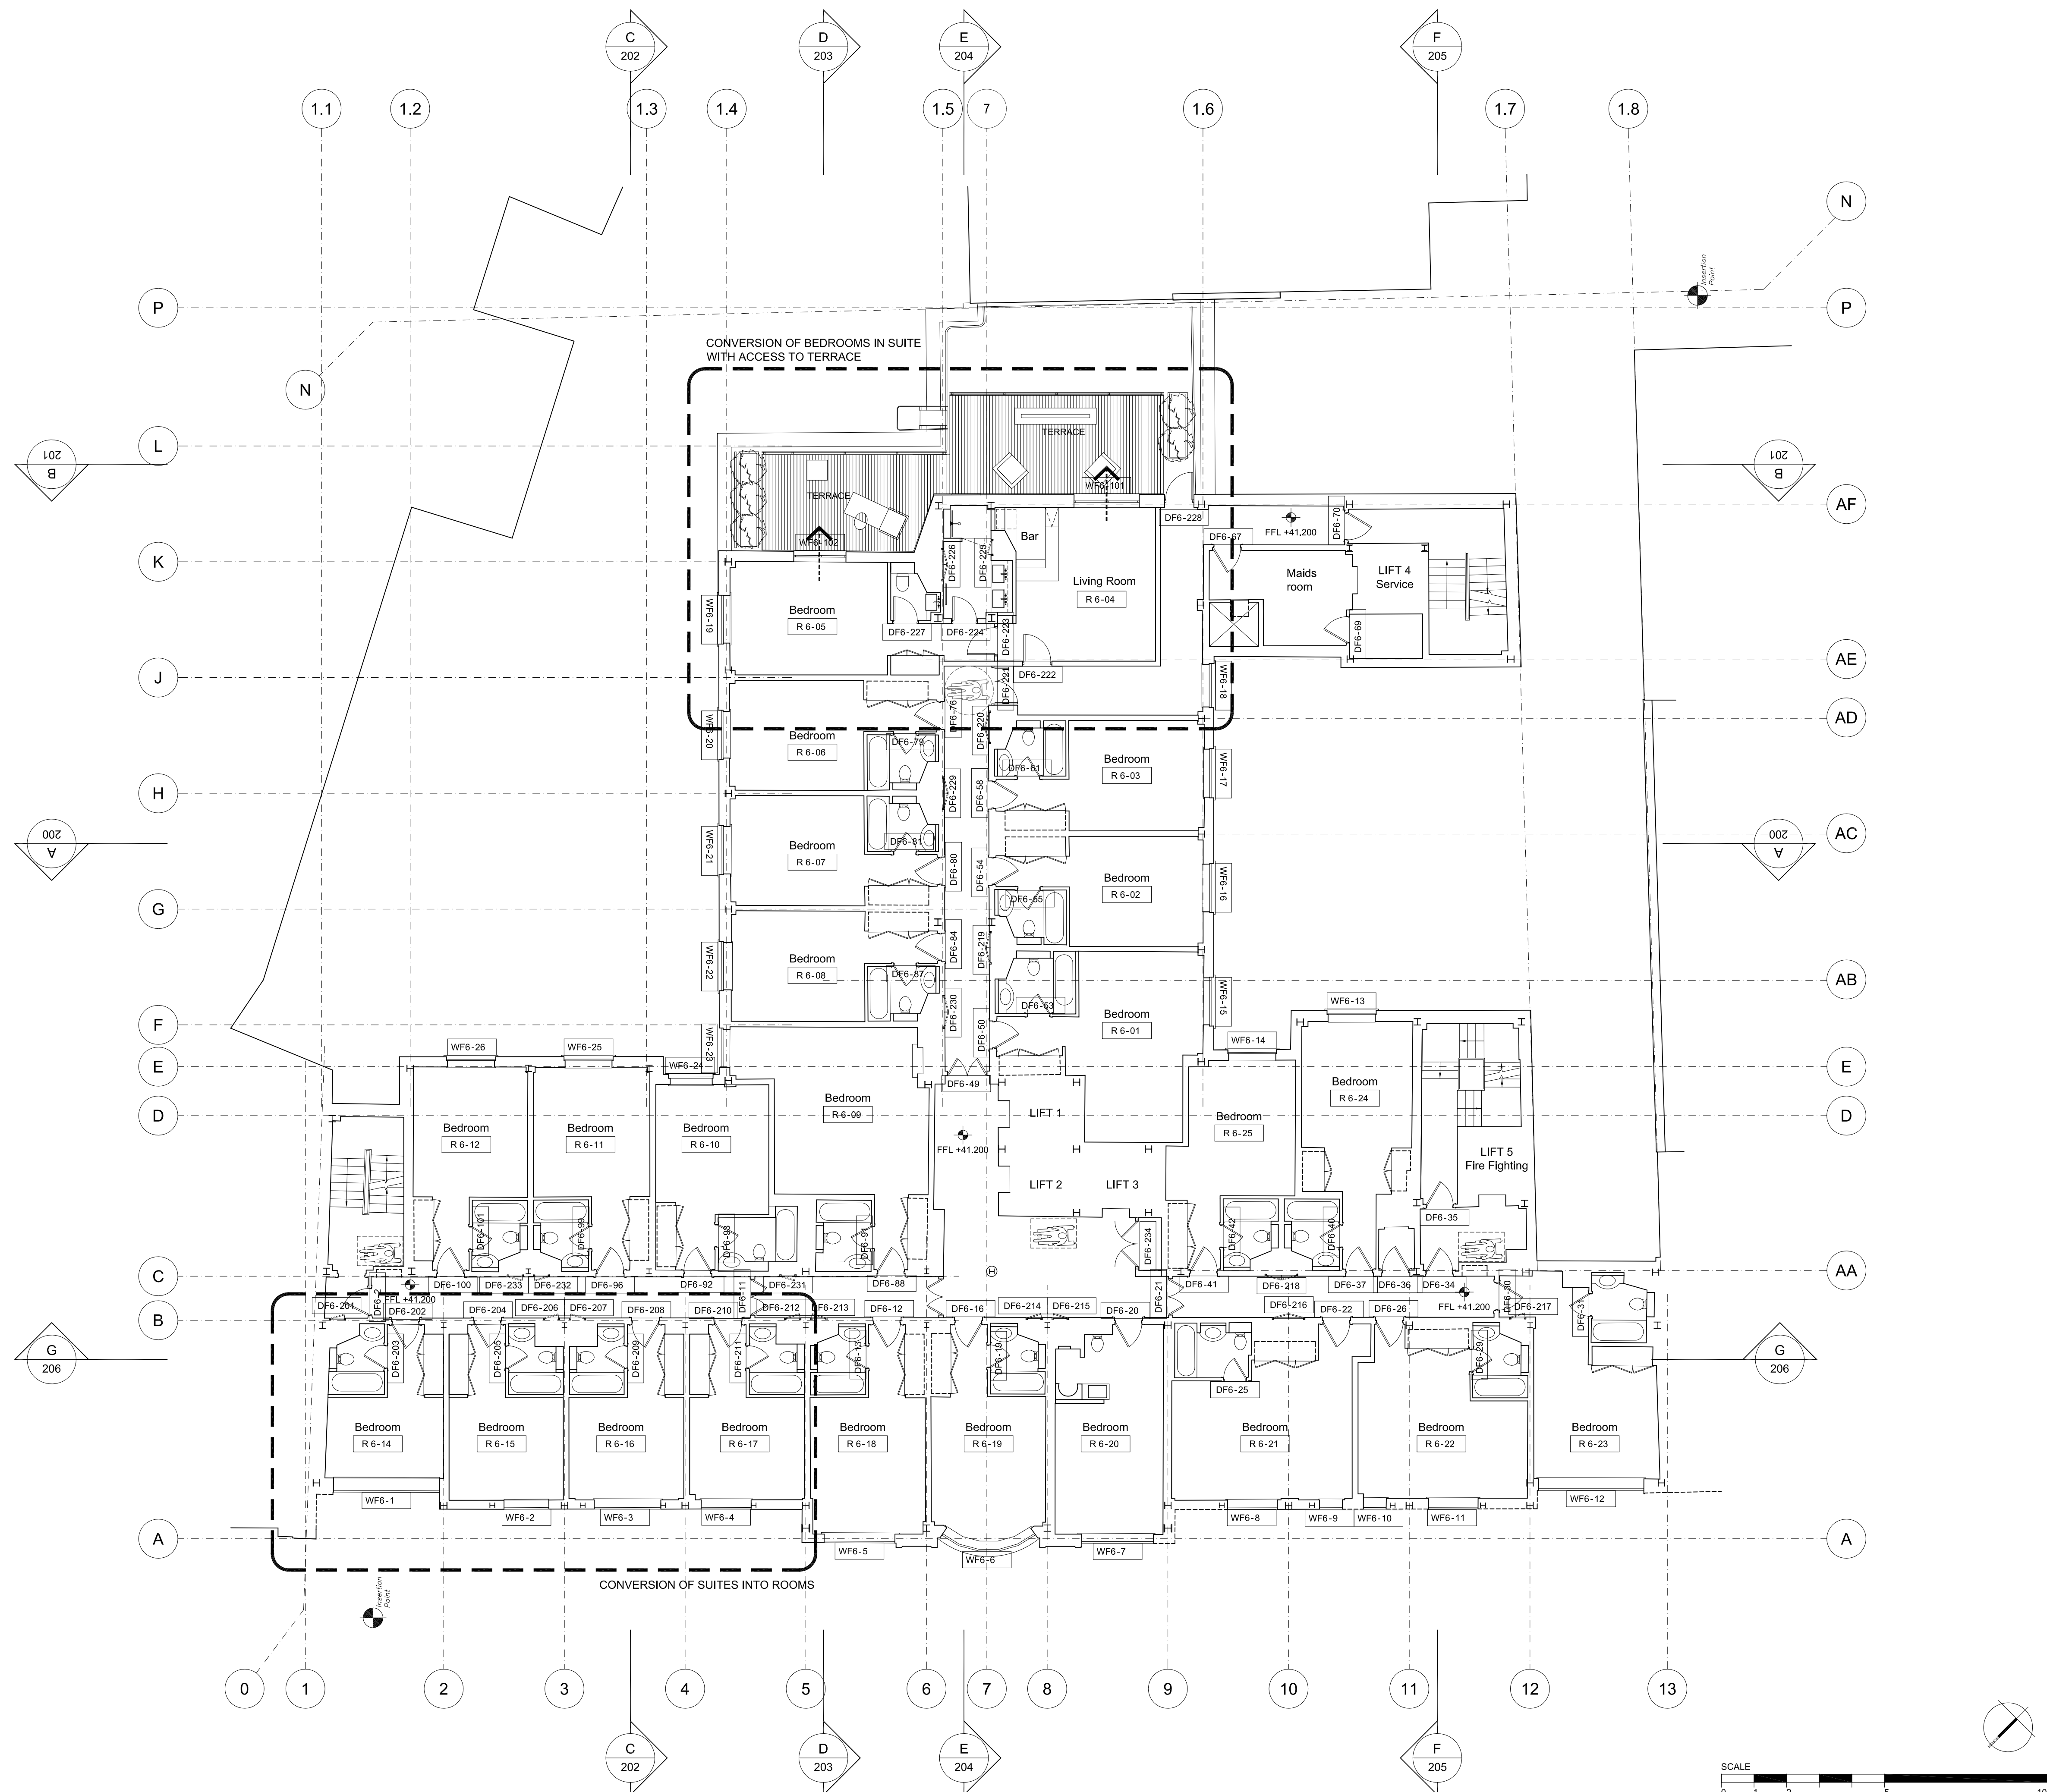

100
ORIGINAL SHEET SIZE - A1

NOTE:
THIS DRAWING IS SUBJECT TO COPYRIGHT
ALL DIMENSIONS SHALL BE CHECKED ON SITE AND THE ARCHITECT
SHALL BE NOTIFIED OF ANY DISCREPANCIES PRIOR TO WORK
COMMENCING.

PLANS HAVE BEEN BASED ON CAD DATA PROVIDED BY THE CLIENT
WHICH HAS NOT BEEN CHECKED FOR ACCURACY

NOTES:

1. Plan based on survey information by others. Column locations based on information provided by the Structural Engineer
2. For interior layout refer to the latest Interior designer's information
3. All doors, windows and louvers references to be read in conjunction with their respective schedule

NO.	DESCRIPTION	DATE	DR BY
REVISIONS			
P1	Stage 3 issue	11.07.16	CD
P2	General updates	26.09.16	DS
P3	Riser doors added - suites/room conversions	13.10.16	DS
P4	Door and window numbers added	21.11.16	CD

THIS DRAWING SUBJECT TO COPYRIGHT

CLIENT
SHIVA KINGSWAY LTD

PROJECT
KINGSWAY HALL HOTEL

TITLE
SIXTH FLOOR
PROPOSED

DATE
28.06.16

SCALE @ A1
1/100

JOB NO
234KHH

DRAWN BY
CD

CHECKED
GR

DRAWING NO

109

REVISION

P4

rayholearchitects

9th floor, 89 park lane
croydon, london
CR0 1JD
Tel: +44 (0) 20 8662 4600
Email: info@rh-architects.com