



148 Belgrave Road
Aylesbury
Buckinghamshire
HP19 9HW
Phone 01296 415789
Fax 01296 415789
Mobile 07966 451210

Client

Mr Chris Taylor

Site

23 Ravenshaw Street
London, NW6

Land Survey

Scale 1:100 Date21/3/2006 Drwg No 3039/1

For transfer of Copyright, please contact NSA LandSurvey Ltd.


Notes

Survey Stations

ST01 E1000 N2000 Z100.000

ST02 E1005.492 N2019.657 Z100.691

All levels based on survey station ST01 at 100m

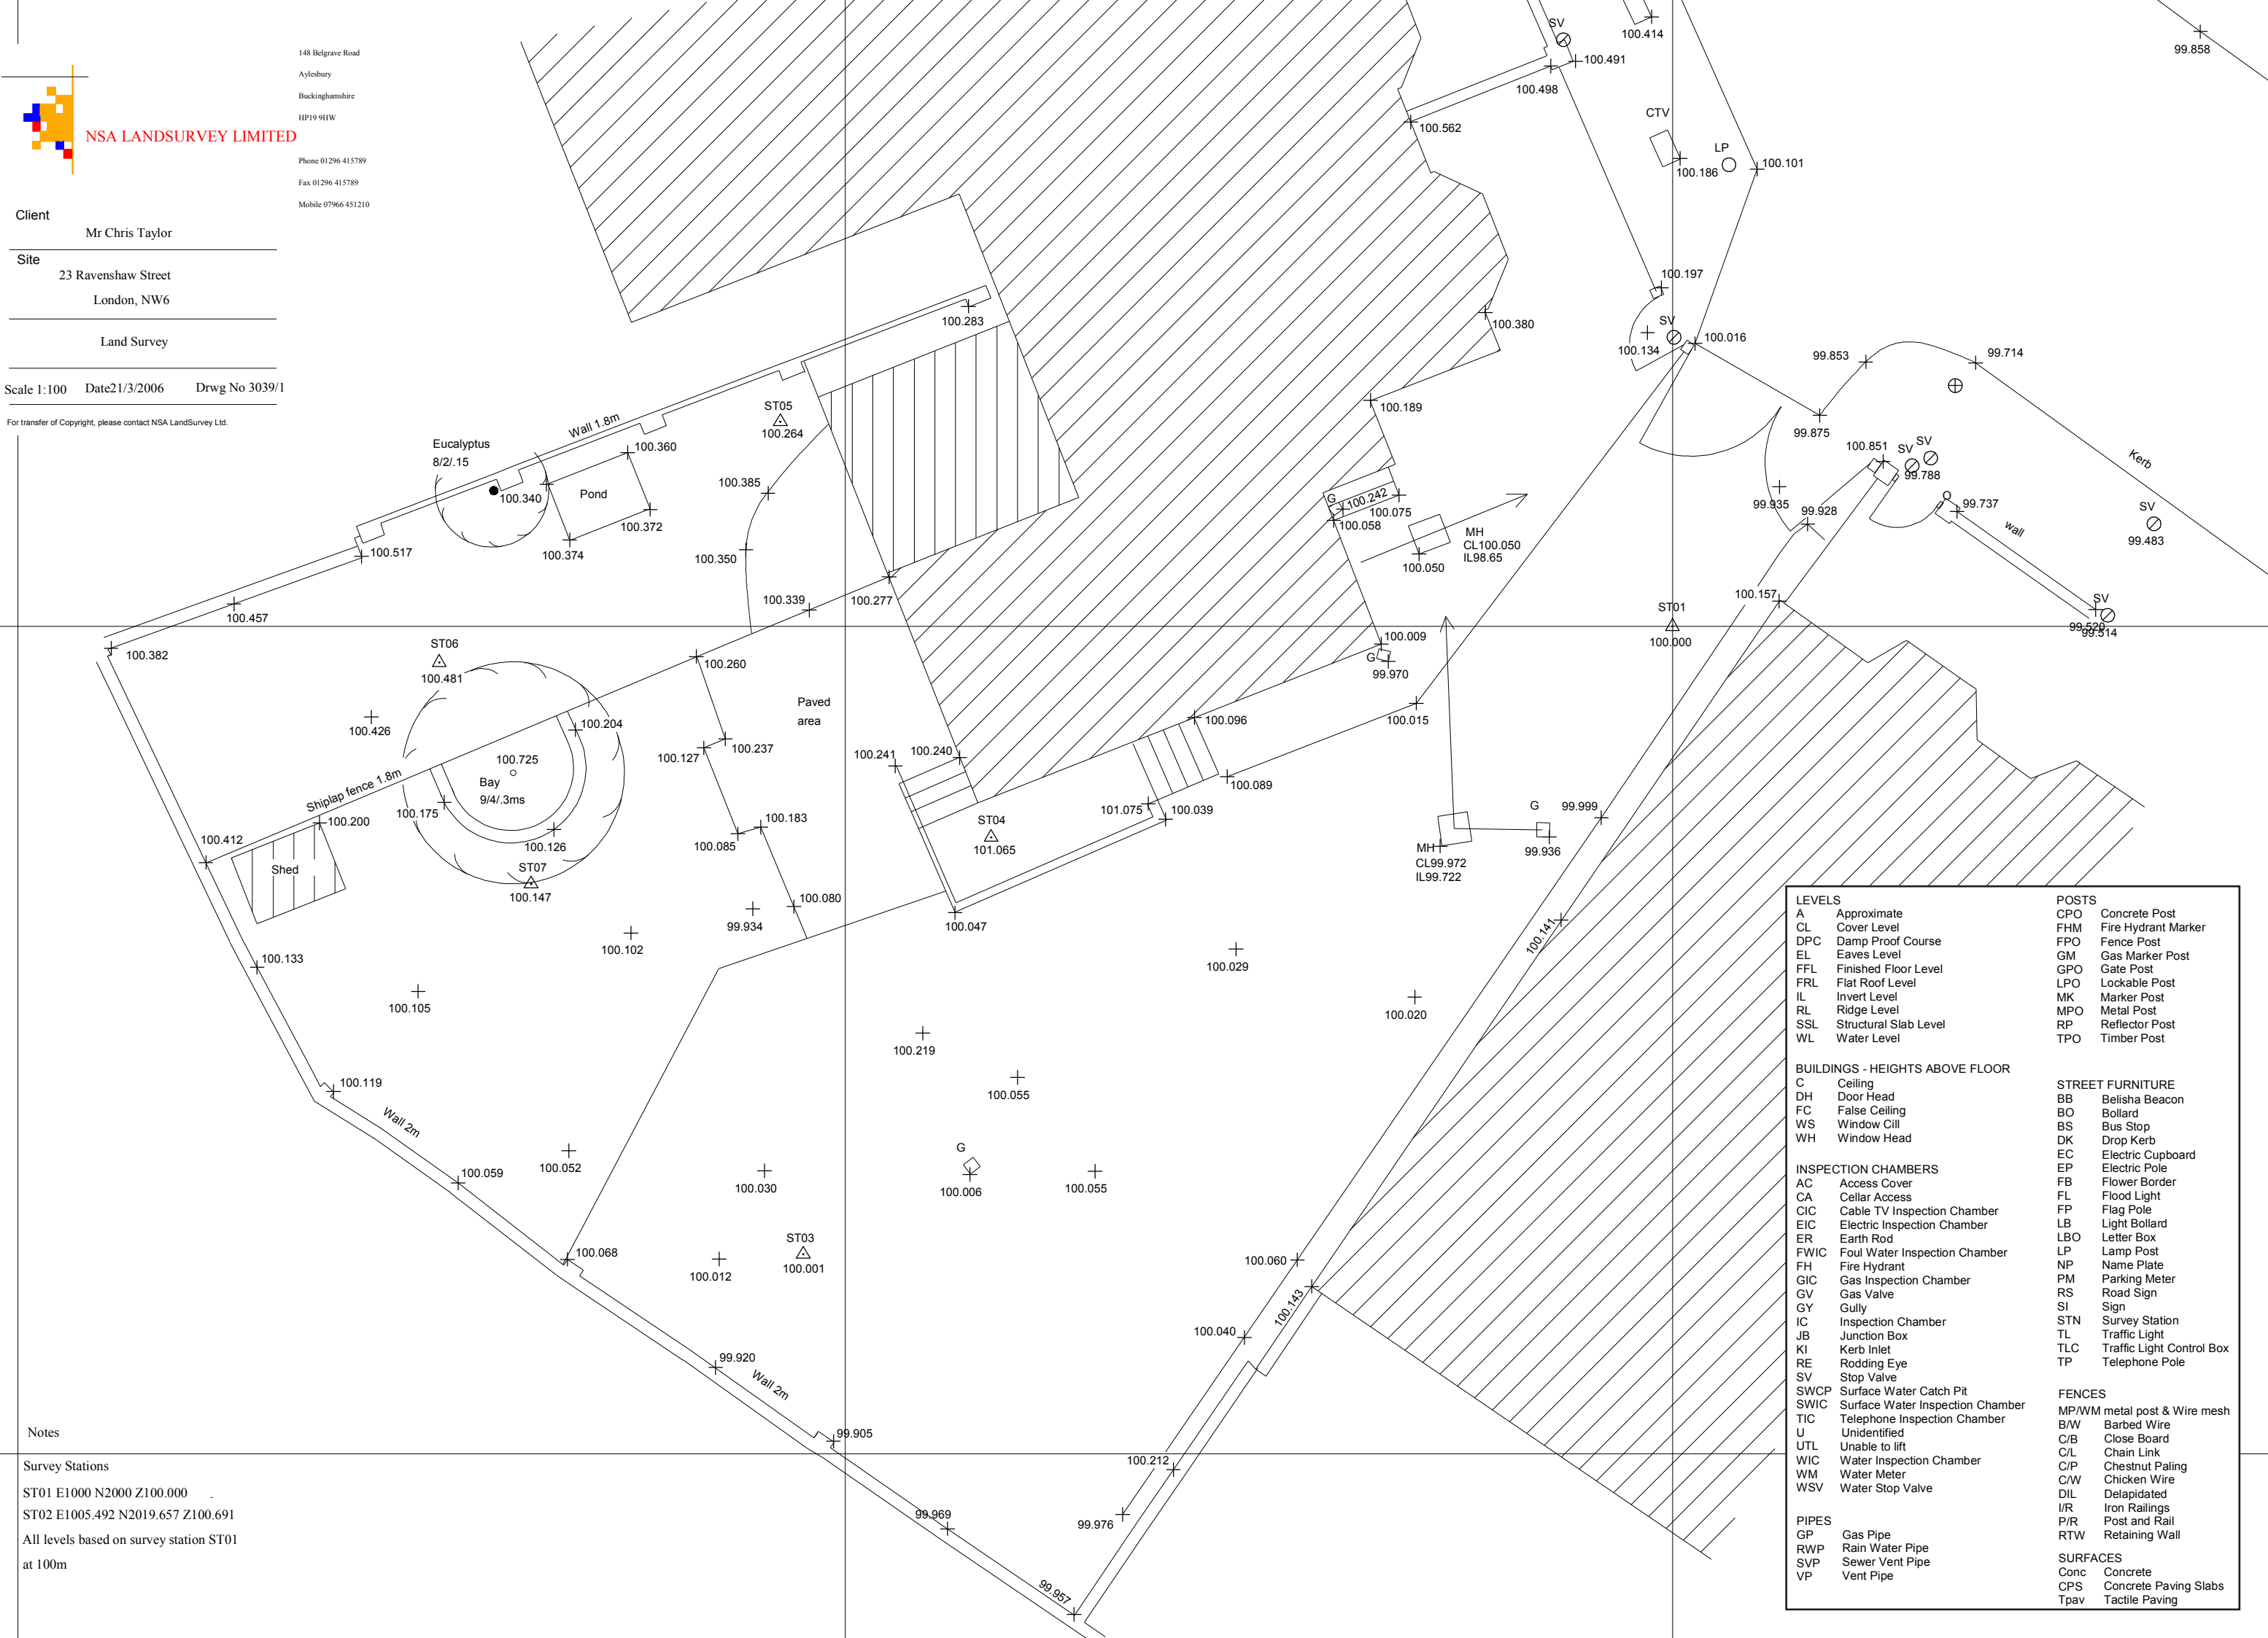

LEVELS A Approximate CL Cover Level DPC Damp Proof Course EL Eaves Level FFL Finished Floor Level FRL Flat Roof Level IL Invert Level RL Ridge Level SSL Structural Slab Level WL Water Level	POSTS CPO Concrete Post FHM Fire Hydrant Marker FPO Fence Post GM Gas Marker Post GPO Gate Post LPO Lockable Post MK Marker Post MPO Metal Post RP Reflector Post TPO Timber Post
BUILDINGS - HEIGHTS ABOVE FLOOR C Ceiling DH Door Head FC False Ceiling WS Window Cill WH Window Head	STREET FURNITURE BB Belisha Beacon BO Bollard BS Bus Stop DK Drop Kerb EC Electric Cupboard EP Electric Pole FB Flower Border FL Flood Light FP Flag Pole LB Light Bollard LBO Letter Box LP Lamp Post NP Name Plate PM Parking Meter RS Road Sign SI Sign STN Survey Station TL Traffic Light TLC Traffic Light Control Box TP Telephone Pole
INSPECTION CHAMBERS AC Access Cover CA Cellar Access CIC Cable TV Inspection Chamber EIC Electric Inspection Chamber ER Earth Rod FWIC Foul Water Inspection Chamber FH Fire Hydrant GIC Gas Inspection Chamber GV Gas Valve GY Gully IC Inspection Chamber JB Junction Box KI Kerb Inlet RE Rodding Eye SV Stop Valve SWCP Surface Water Catch Pit SWIC Surface Water Inspection Chamber TIC Telephone Inspection Chamber U Unidentified UTL Unable to lift WIC Water Inspection Chamber WM Water Meter WSV Water Stop Valve	FENCES MP/WM metal post & Wire mesh B/W Barbed Wire C/B Close Board C/L Chain Link C/P Chestnut Paling C/W Chicken Wire DIL Delapidated I/R Iron Railings P/R Post and Rail RTW Retaining Wall
PIPES GP Gas Pipe RWP Rain Water Pipe SVP Sewer Vent Pipe VP Vent Pipe	SURFACES Conc Concrete CPS Concrete Paving Slabs Tpav Tactile Paving