


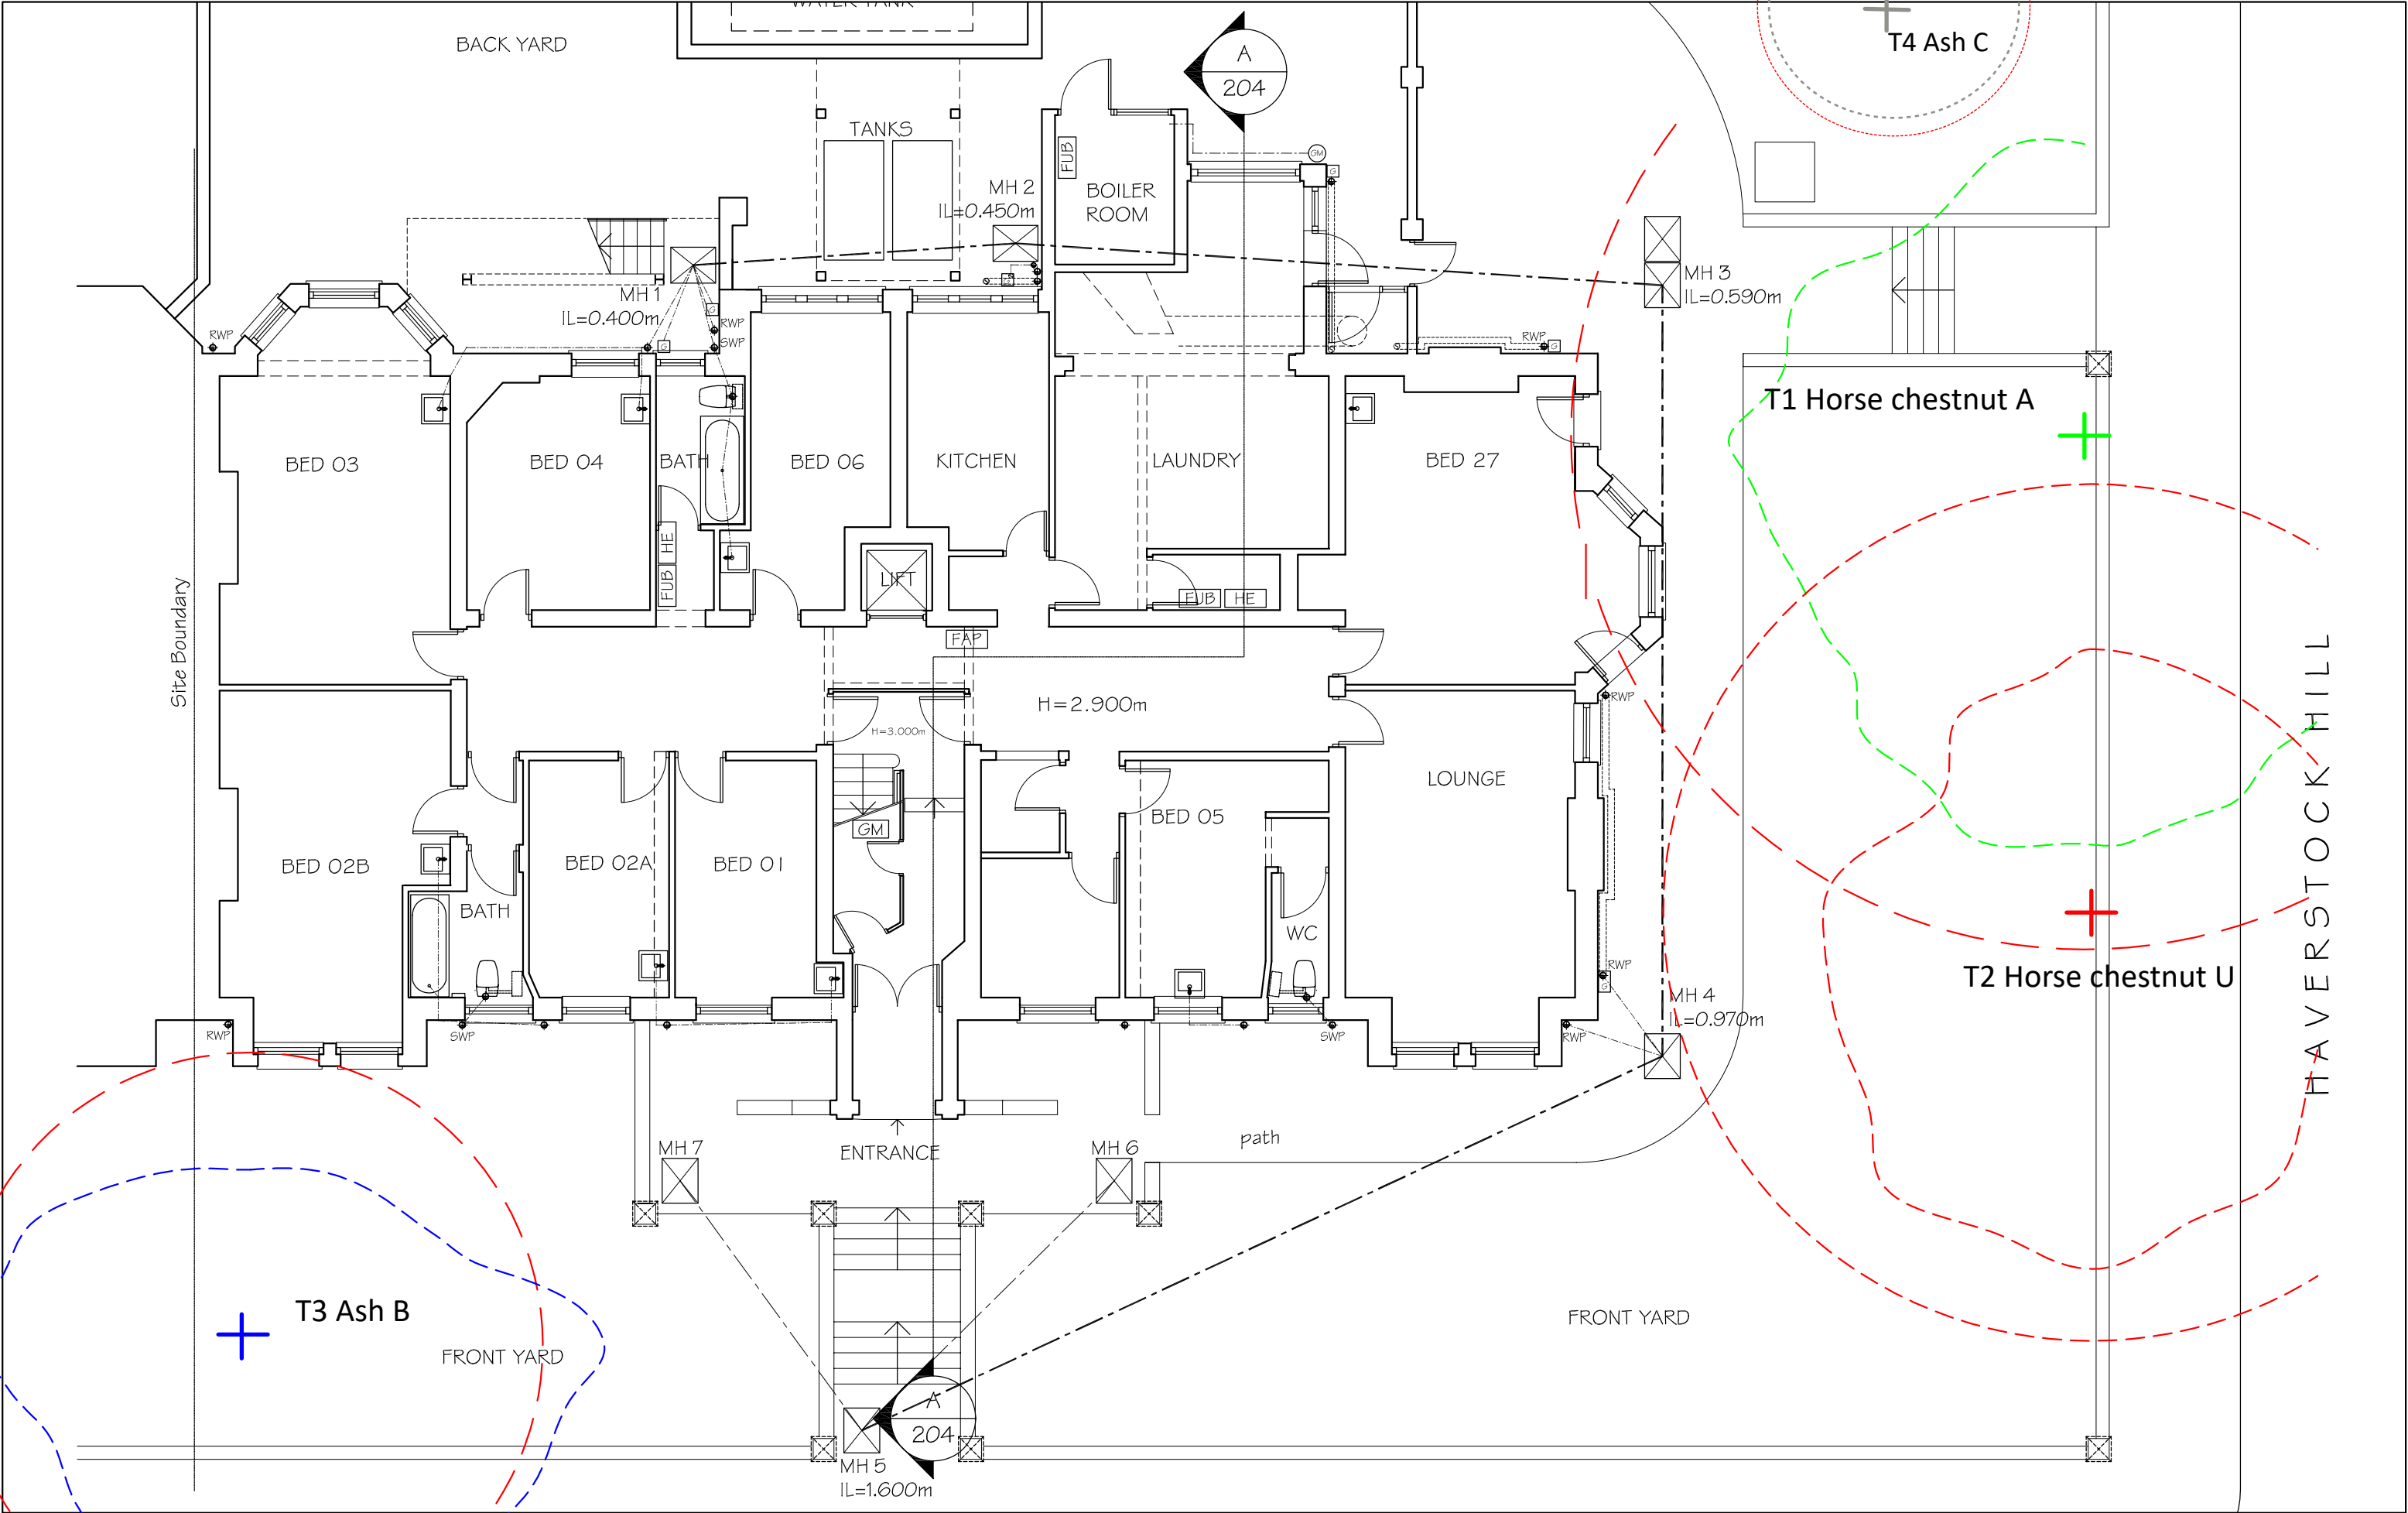

Issued For		Rev.		Description		Date	Signed	Checked	Scale		Date	Drawn by	Checked by	 Studio 18, Liddell Road London NW6 2EW Phone 020 7624 6680 Fax 020 7624 6681 design solutions ds@designsolutionsuk.com	
		-		-		-	-	-	1:100 @ A3		02.11.2006	GI	DS		
General Notes:															
THIS DRAWING HAS BEEN PREPARED BY DS DESIGN SOLUTIONS AND THE DATA CONTAINED HEREIN MAY BE USED OR REPRODUCED ONLY WITH DS DESIGN SOLUTIONS' APPROVAL.															