



SECTION B - B

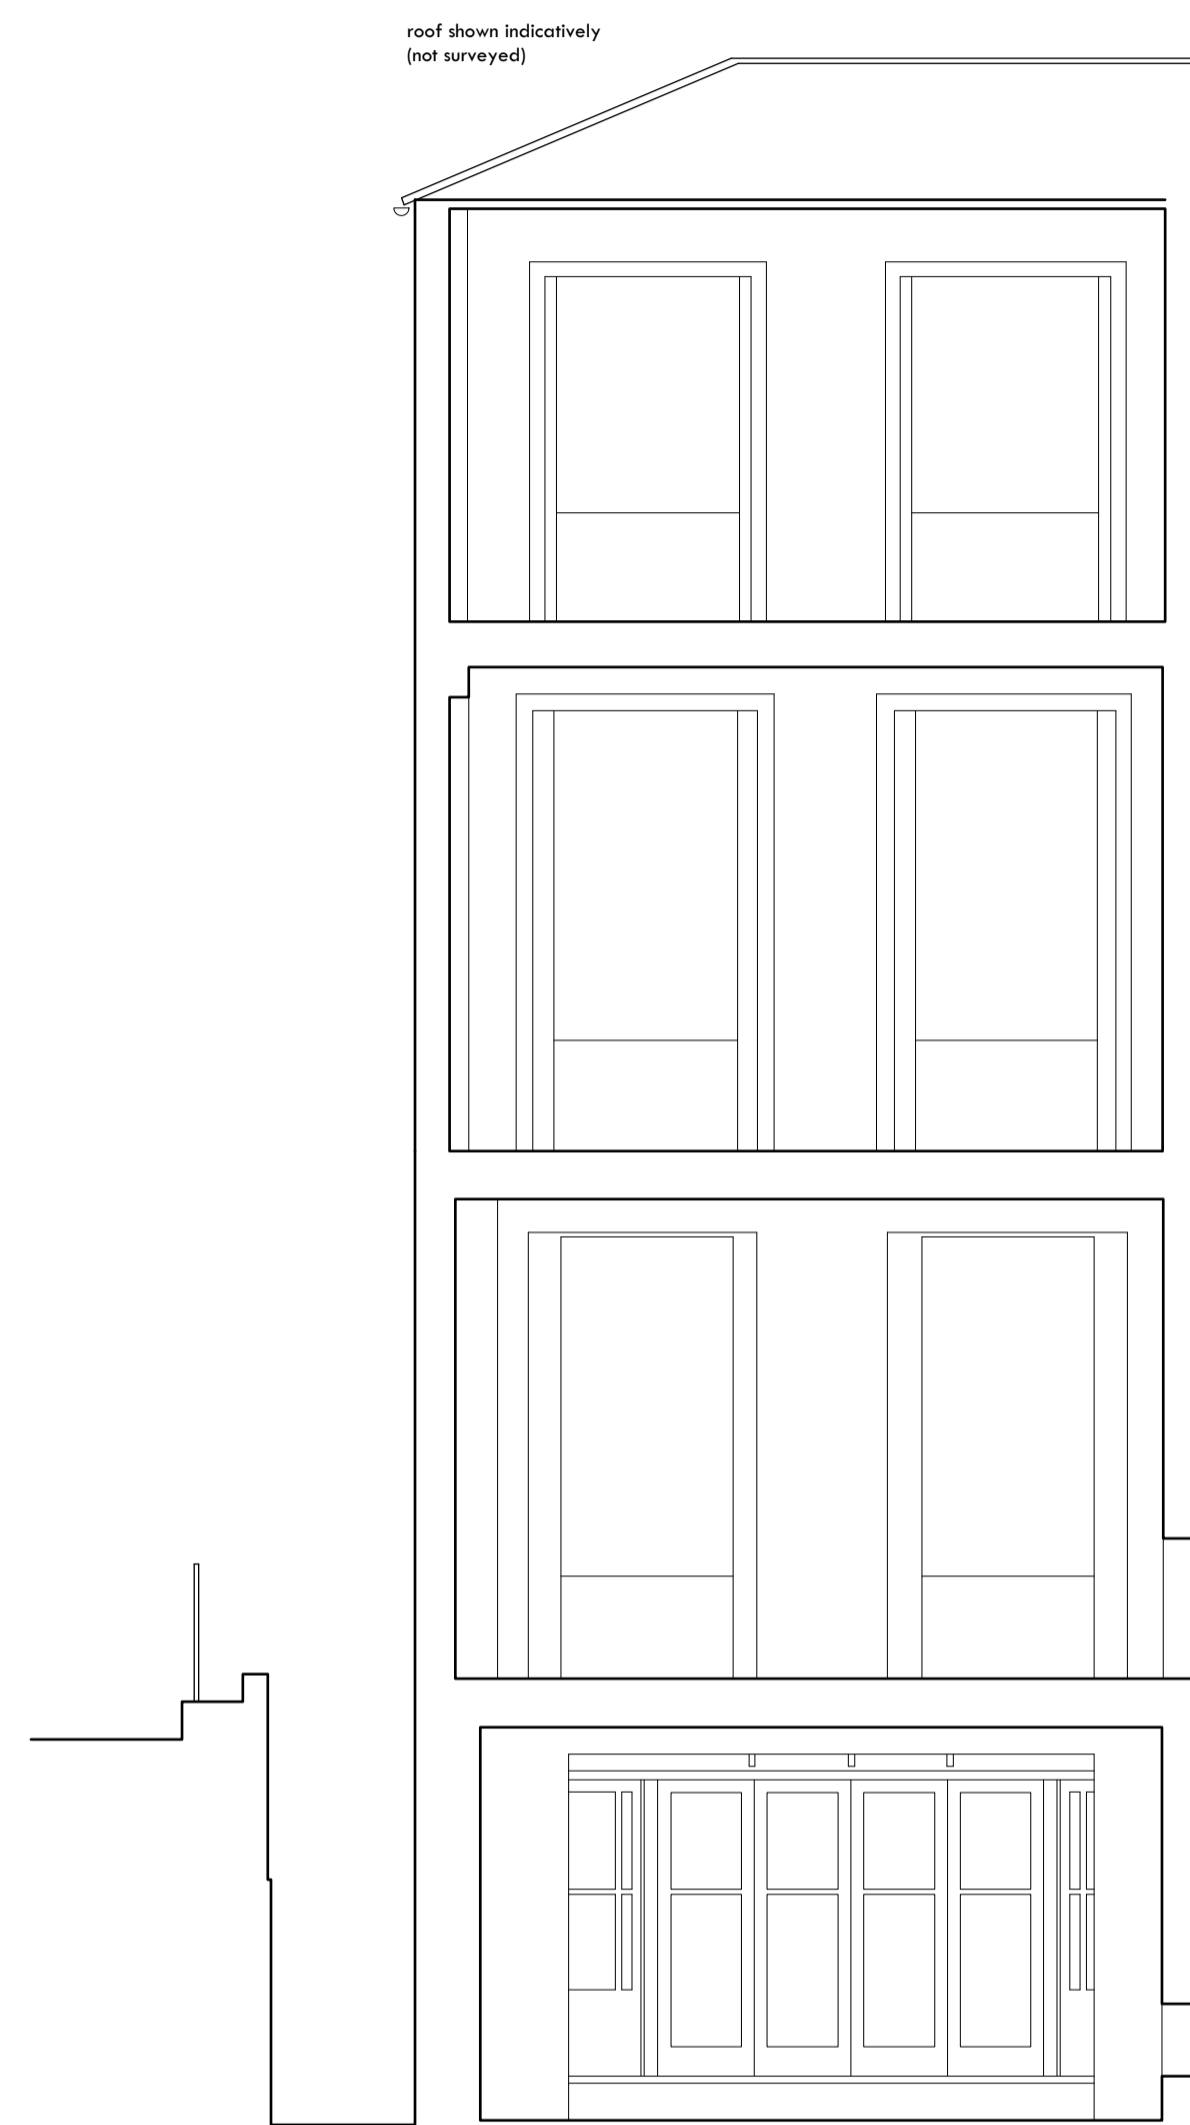

SECTION C - C

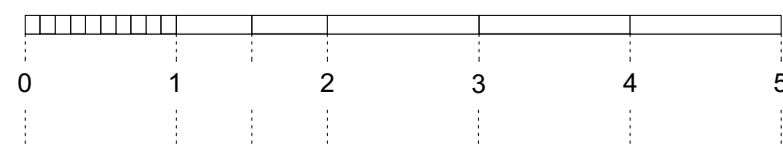

<b>naganJohnson</b> 2 Pontypool Place London SE1 8GF Tel : 020 7633 0200 e : studio@naganjohnson.co.uk	Survey	KJH	1:50/A1	01/11/2016	
	Drawn	Checked	Scale	Date	No.
					Existing Sections: B-B and C-C
					<b>SIMC_P_021</b>