

HOUSE A

john watson
 high performance doorsets & windows


Usworth Road Industrial Estate, Belle Vue Way,
 Hartlepool TS25 1PD Tel: 01429 222023 Fax: 01429
 222630

Website: www.johnwatson-joinery.co.uk Email:
sales@johnwatson-joinery.co.uk

Drawn By ; KARL WILSON

Revision ; 2

Date ; 2017

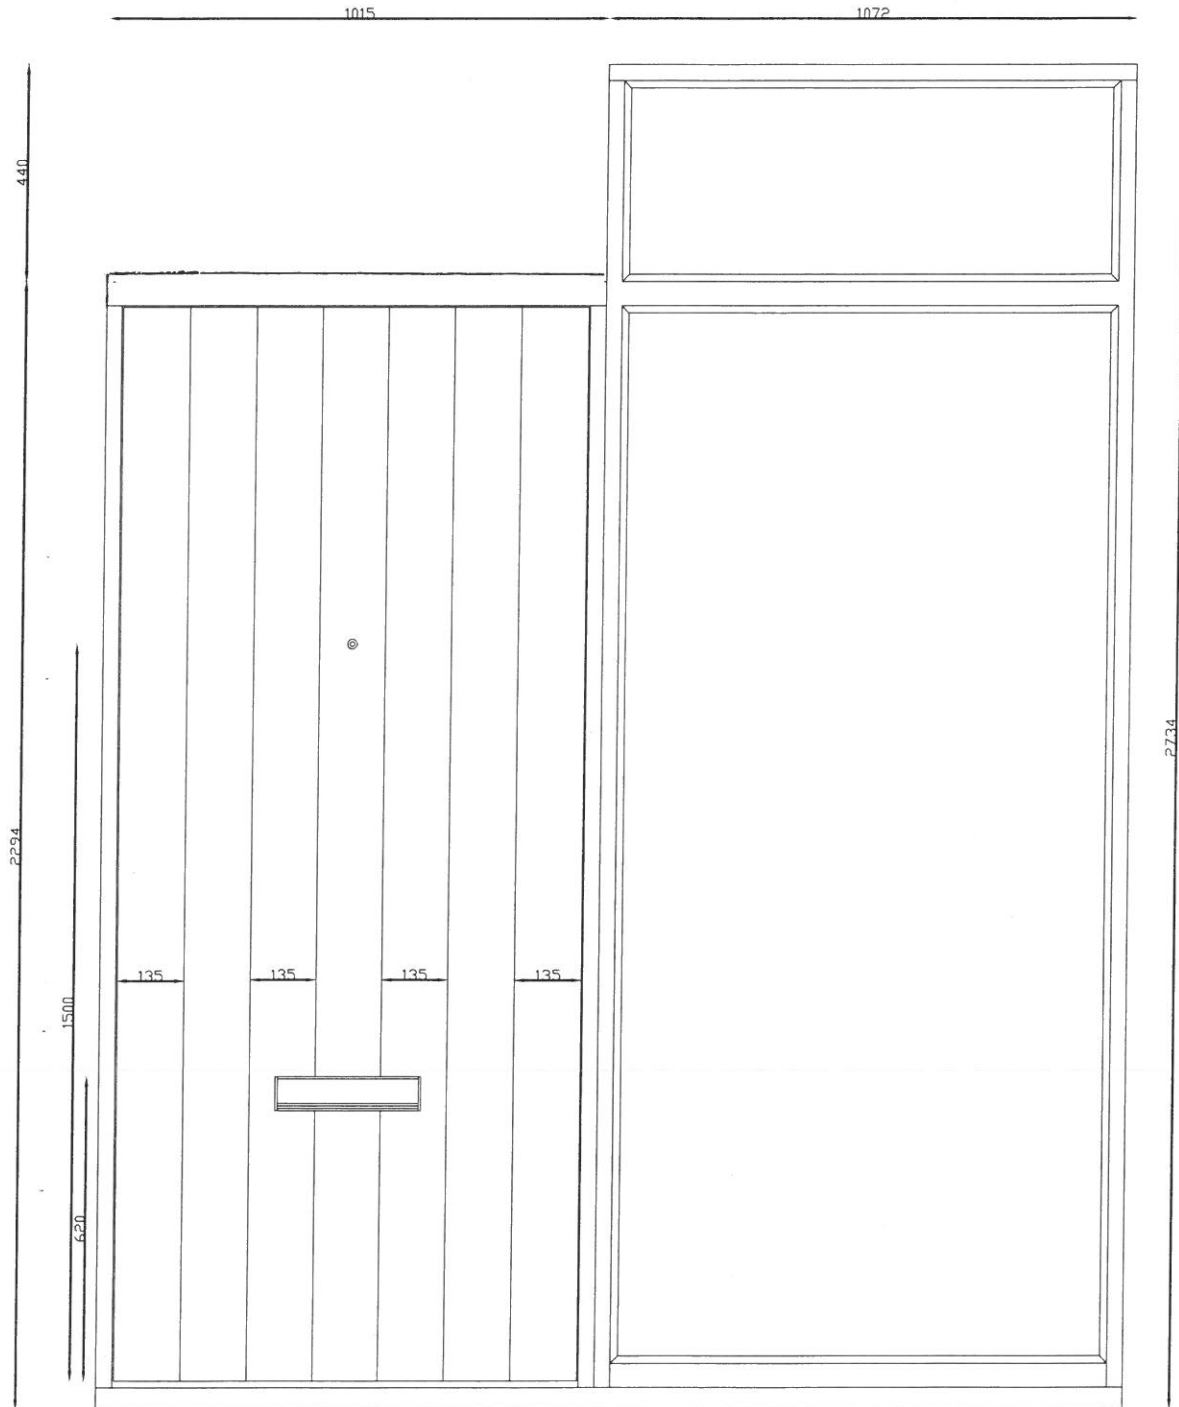


HOUSE B + C

john watson
 high performance doorsets & windows

Usworth Road Industrial Estate, Belle Vue Way,
 Hartlepool TS25 1PD Tel: 01429 222023 Fax: 01429
 222630

Website: www.johnwatson-joinery.co.uk Email:
sales@johnwatson-joinery.co.uk

Drawn By ; <i>KARL WILSON</i>	Revision ; 2
	Date ; 2017

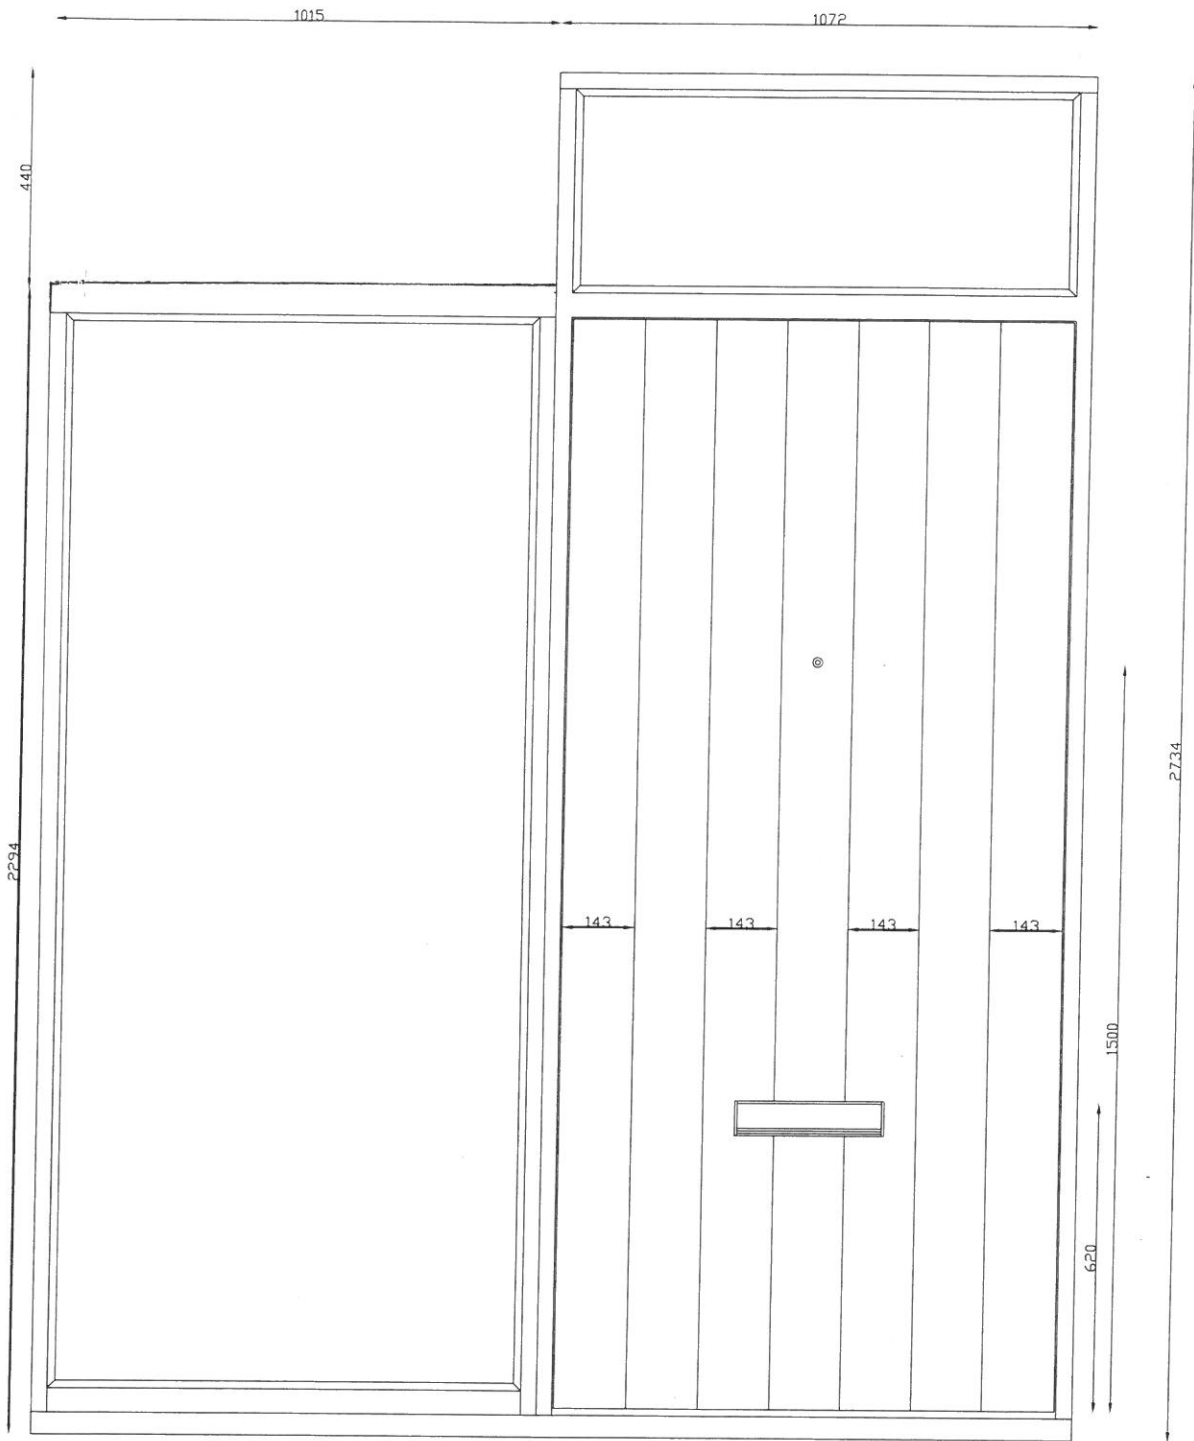

HOUSE D

john watson
 high performance doorsets & windows


Usworth Road Industrial Estate, Belle Vue Way,
 Hartlepool TS25 1PD Tel: 01429 222023 Fax: 01429
 222630

Website: www.johnwatson-joinery.co.uk Email:
sales@johnwatson-joinery.co.uk

Drawn By ; *KARL WILSON*

Revision ; 2

Date ; 2017

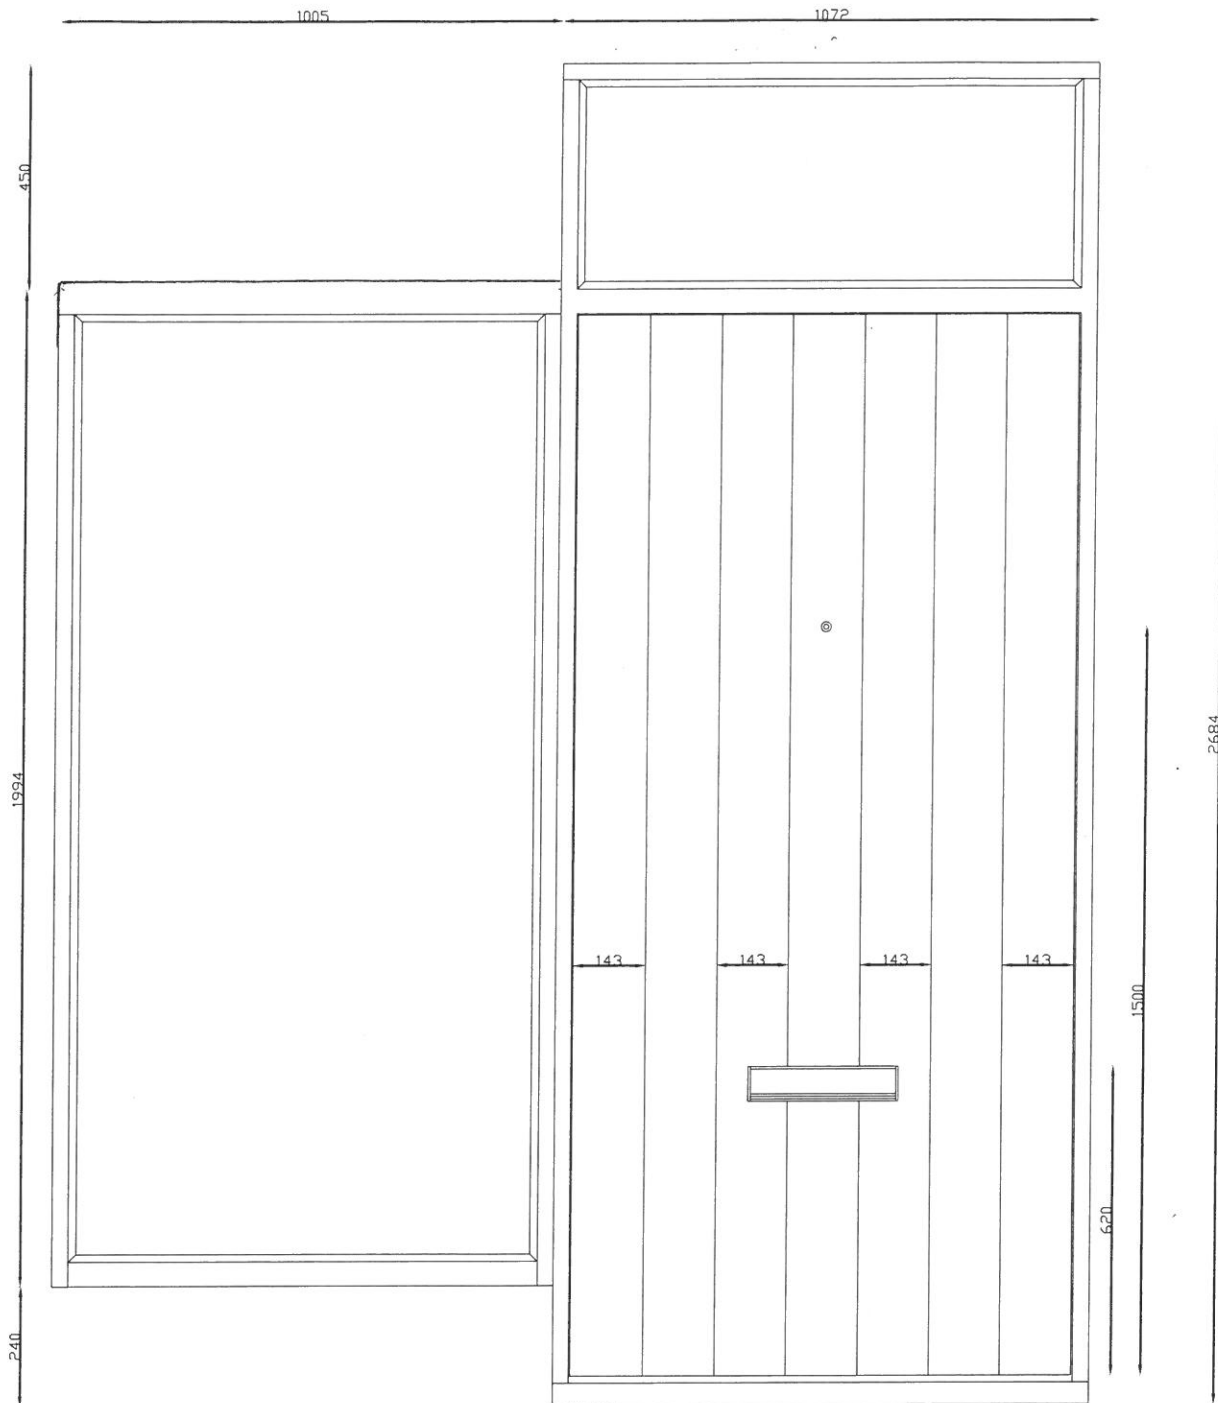

HOUSE E

john watson
 high performance doorsets & windows

Usworth Road Industrial Estate, Belle Vue Way,
 Hartlepool TS25 1PD Tel: 01429 222023 Fax: 01429
 222630

Website: www.johnwatson-joinery.co.uk Email:
sales@johnwatson-joinery.co.uk

Drawn By ; *KARL WILSON*

Revision ; 2

Date ; 2017