

DRAWING NOTES:

1. Drawing indicates design intent only.
2. The contractor is responsible for taking and scheduling all dimensions on site.

STRIP OUT KEY


Strip out walls, doors, skirting

Strip out of floor finish

Not in scope


Skirting to be retained and made good and redecorated.

Skirting to be removed

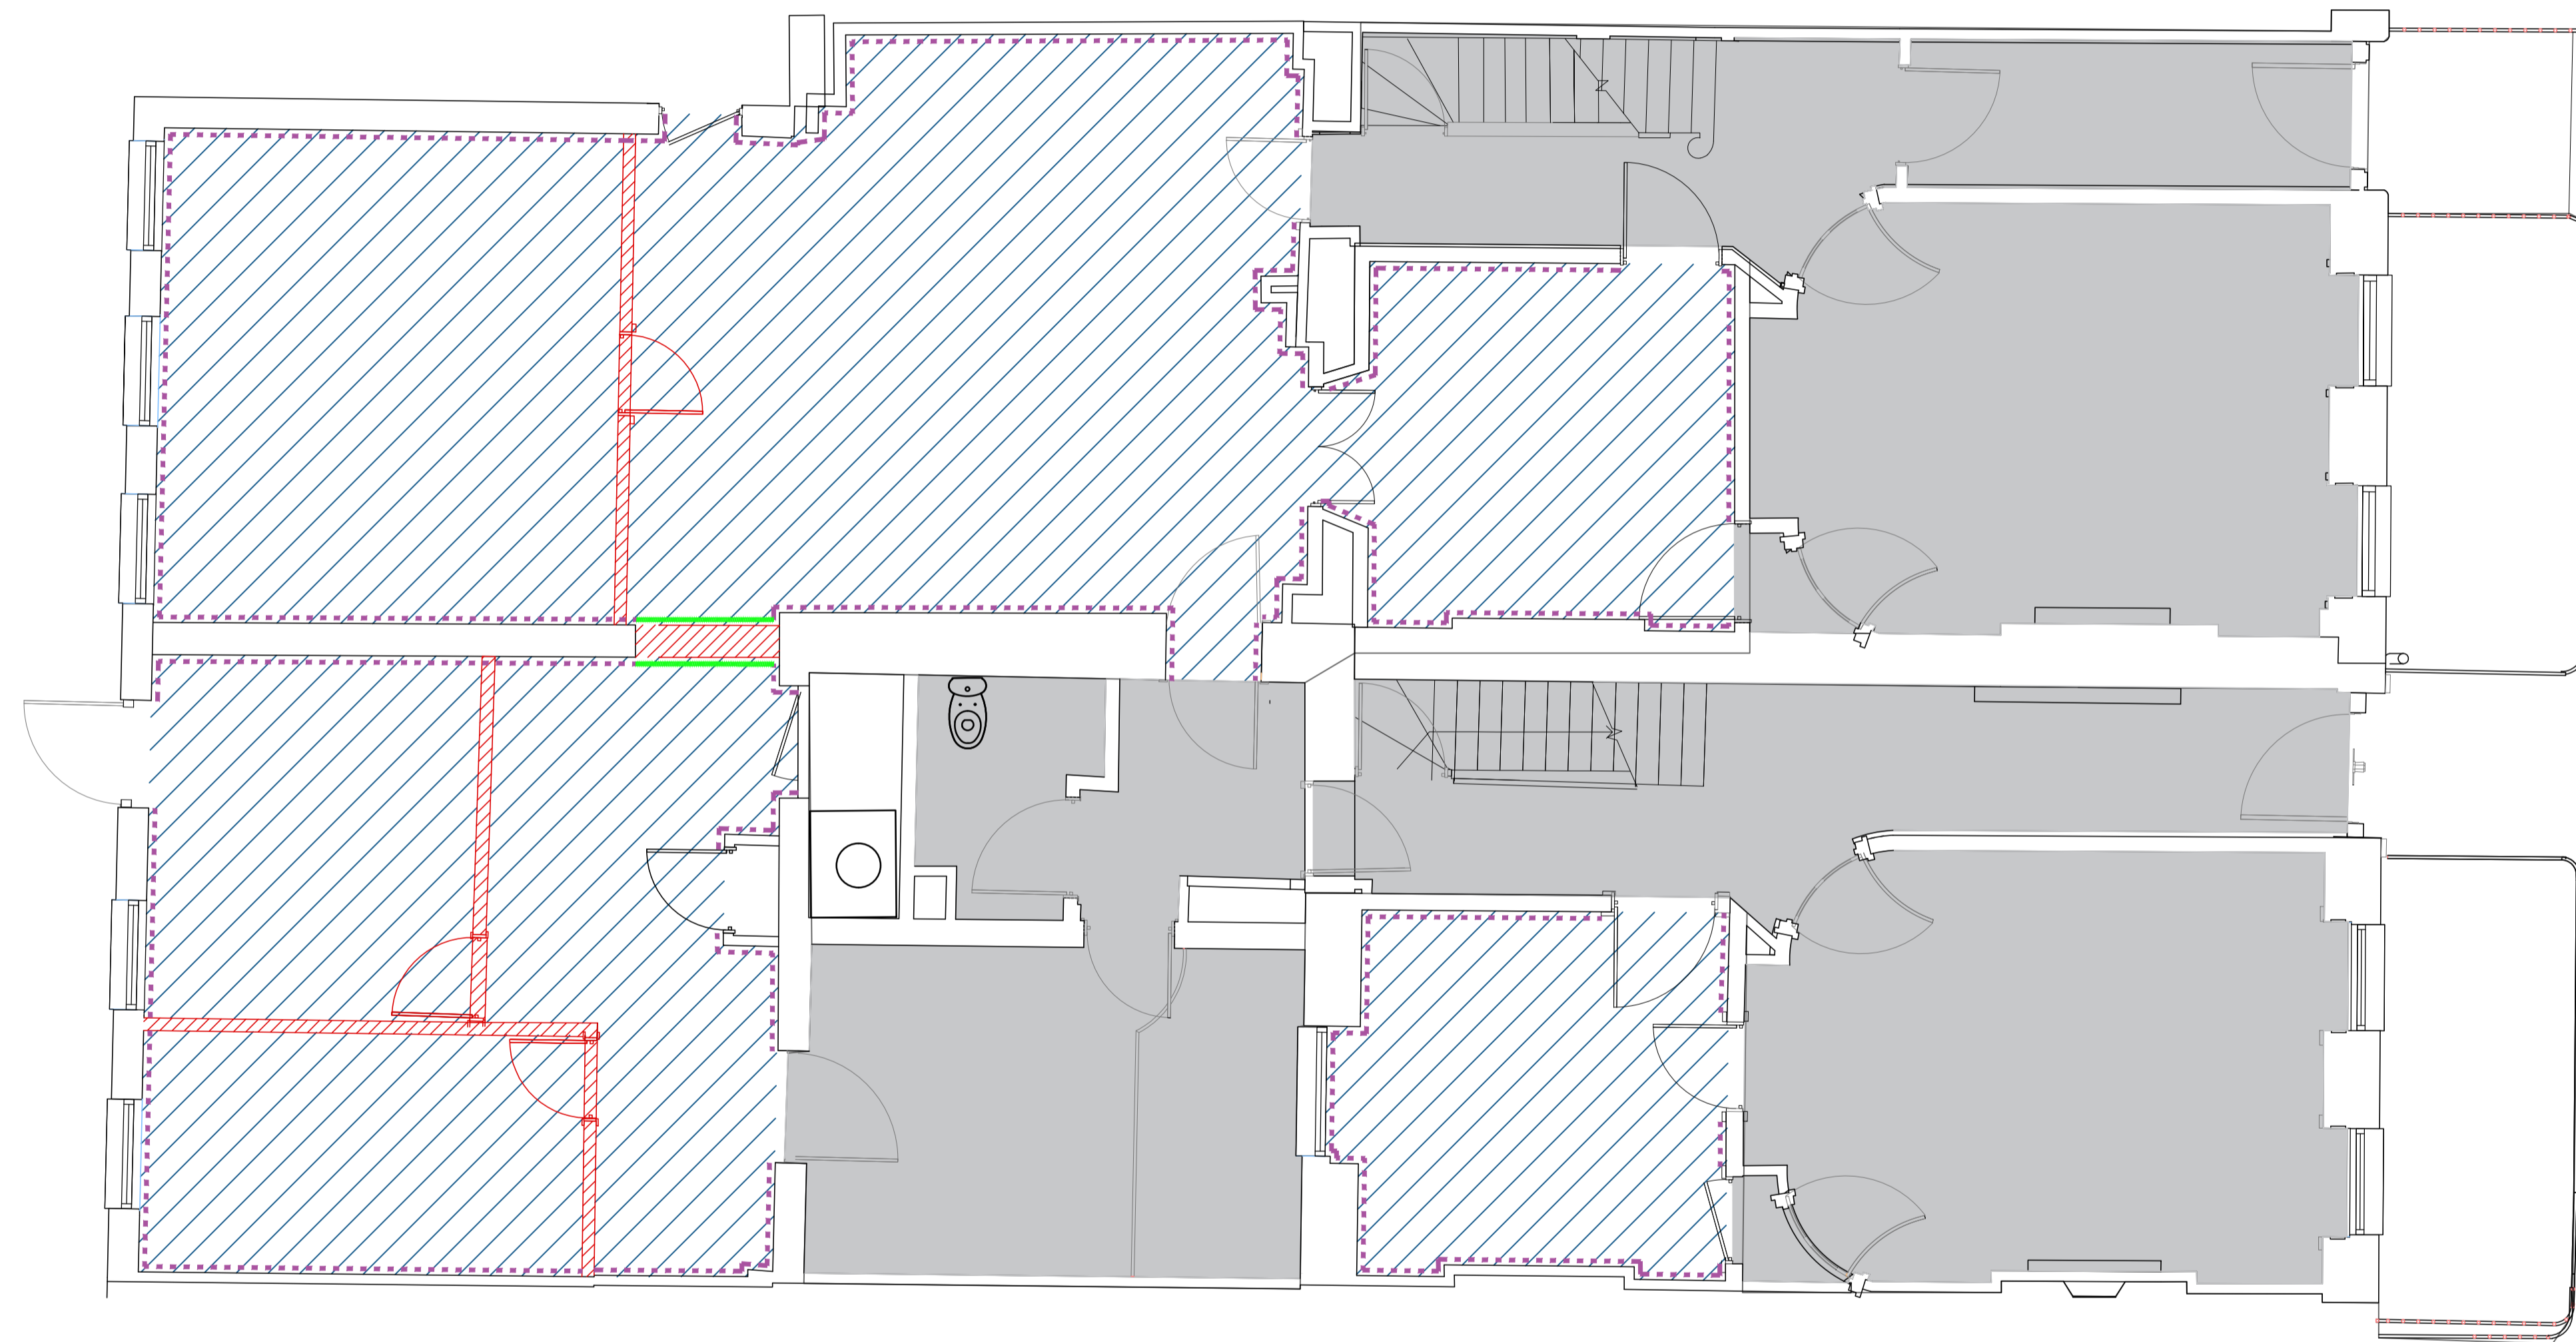

REV	DESCRIPTION	BY	CHK	DATE
-	LISTED BUILDING CONSENT	JM	EW	09/06/17

PLANNING

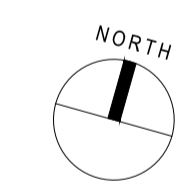

**DOUGHTY STREET
CHAMBERS**

**10 / 11 DOUGHTY STREET
GENERAL ARRANGEMENT
STRIP OUT
Ground Floor**

DRAWING NUMBER / REVISION
A 1426 DE 1020 -

SCALE
1:50 @A1 1:100 @A3

DATE / DRAWN BY / CHECKED BY
170330 JM

fletcher priest architects
london + köln + riga

middlesex house
34/42 cleveland st
london W1T 4JE
t +44 (0)20 7034 2200
f +44 (0)20 7637 5347
www.fletcherpriest.com