


· — · — · — · — ·

. \_ . \_ . \_ . \_ . \_

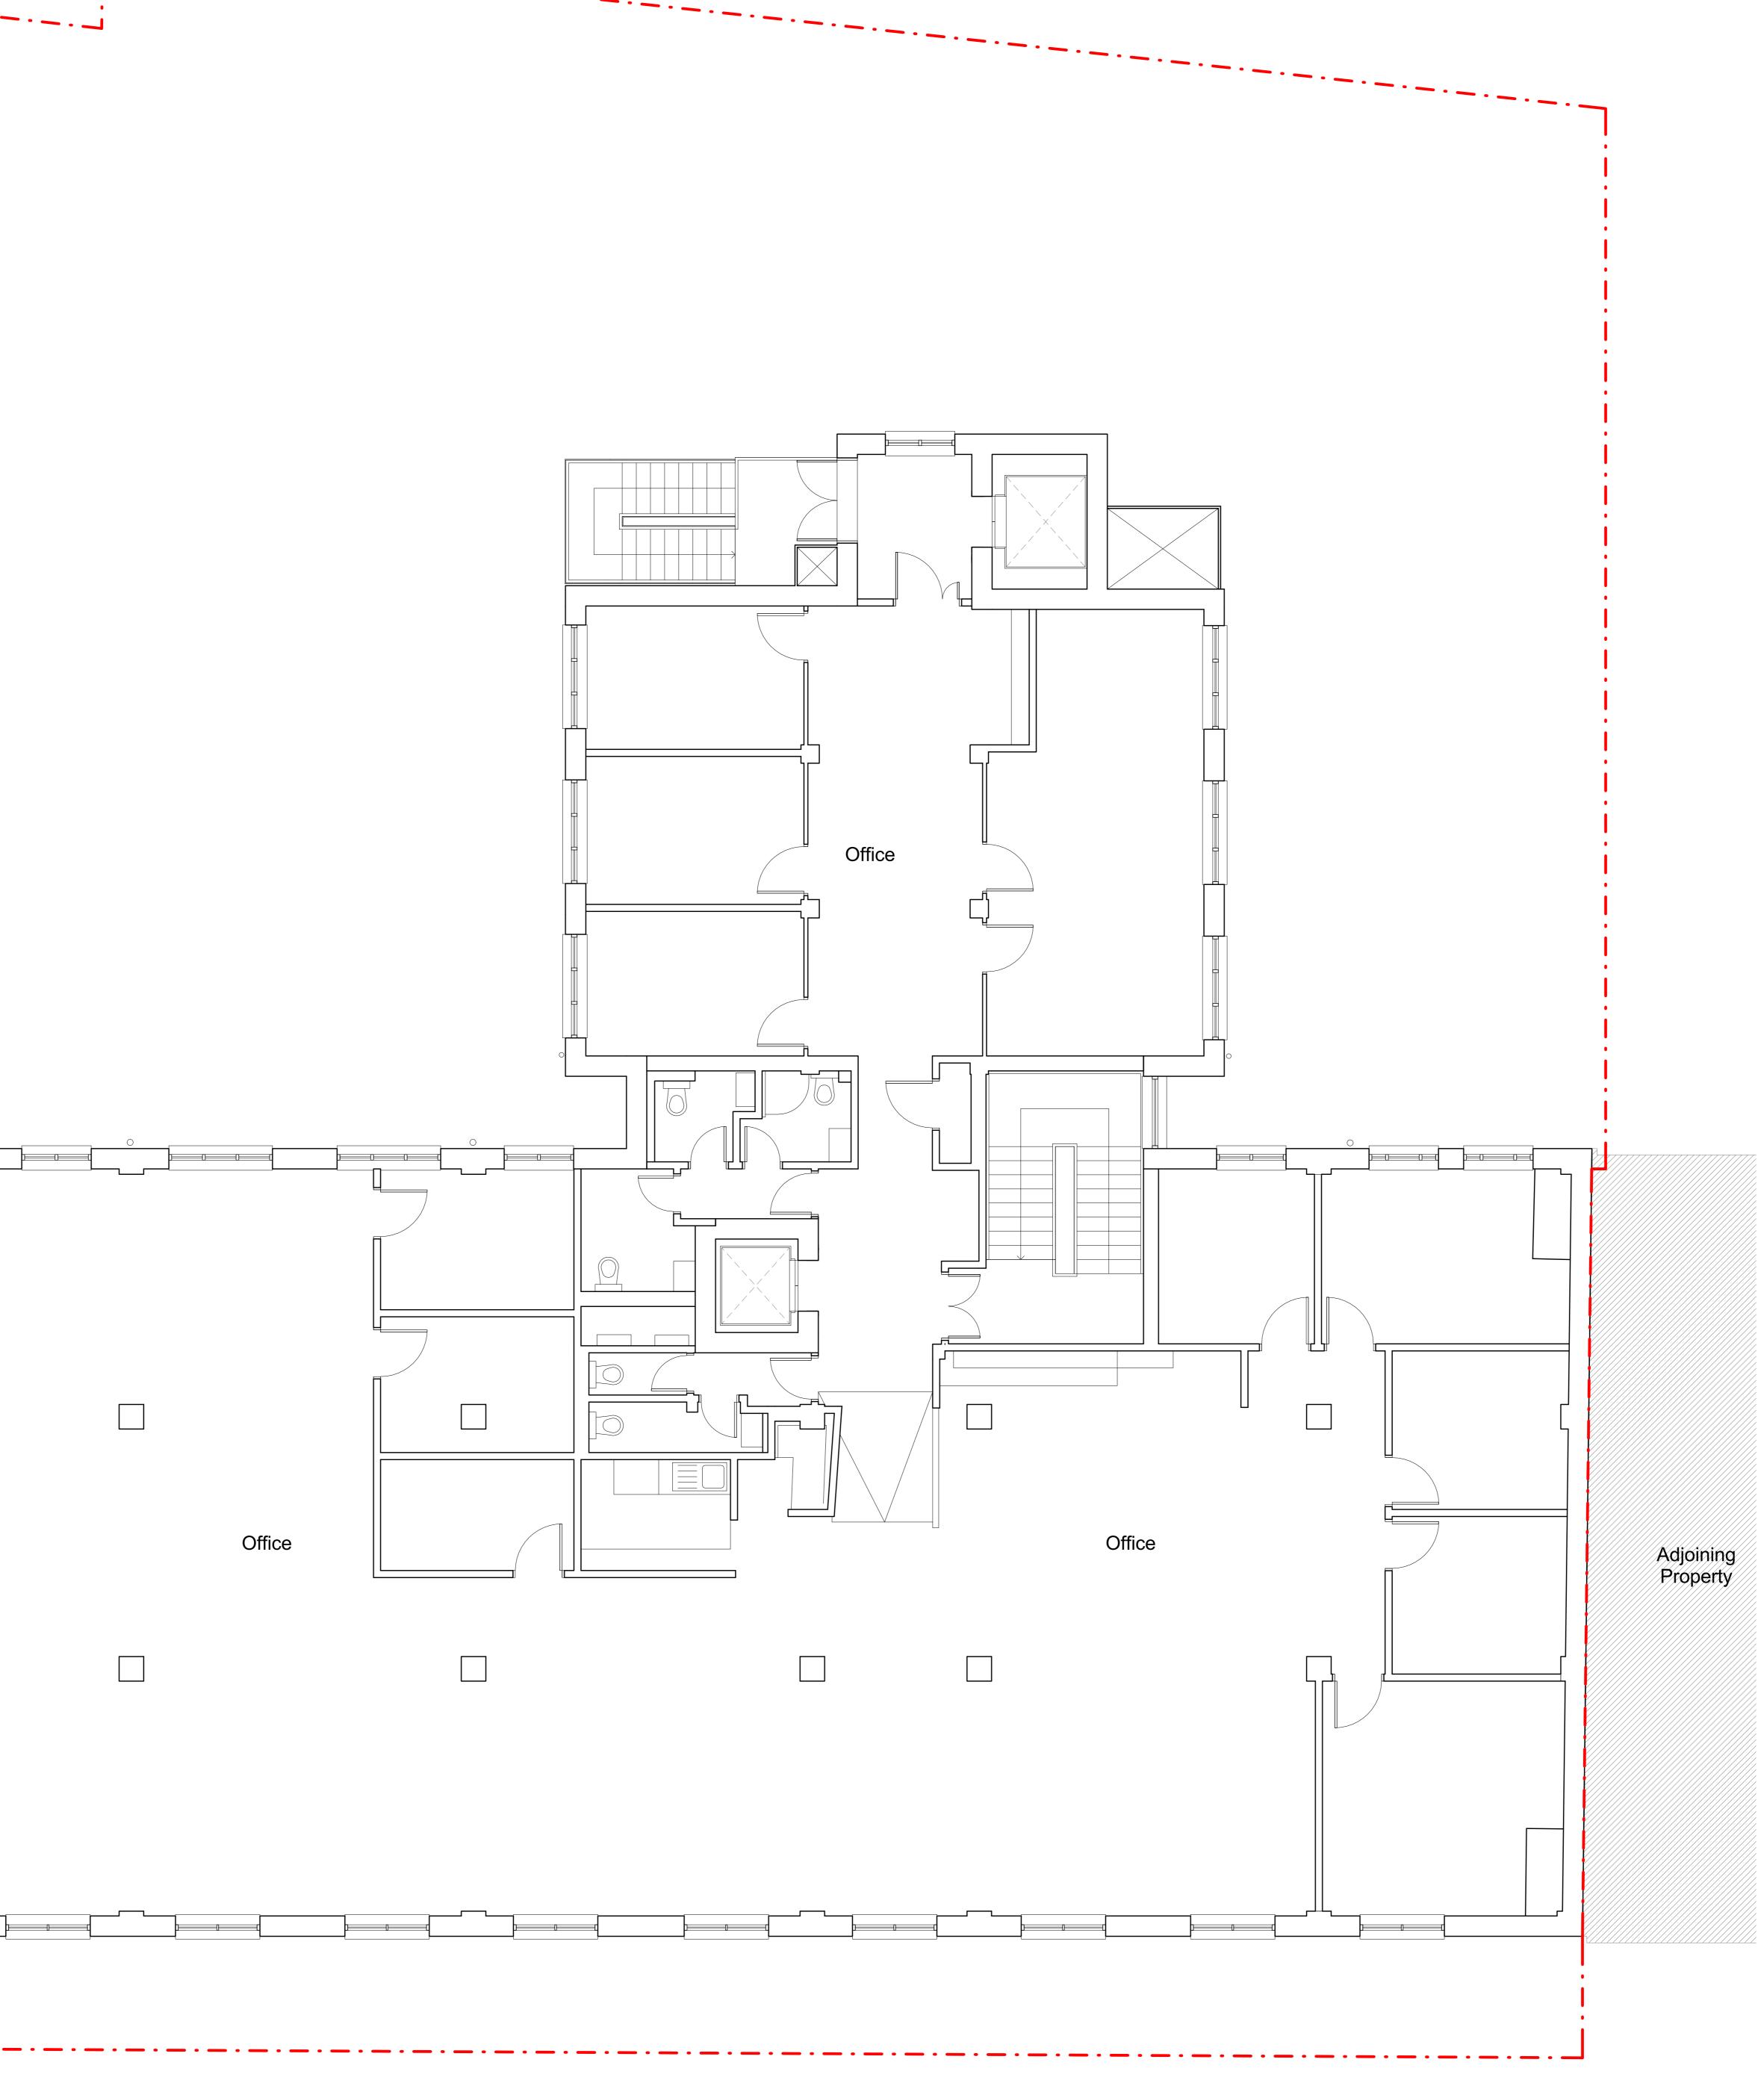

Issue: PLANNING	
Key:	
Existing	
Bounda	
ry Line	
EXISTING FLOOR F	ρι ΔΝΙ
LAYOUTS ARE IND	
0mm 10mm 20mm 30mm 40m	m 50mm
0 2m 4m 6m 8m 10m	
Scale bar: 1:50 No scaled dimensions to be taken from this drawings. All dimensions to be site checked.	
Revisions	
Rev. Description	Drawn by. Date
	тгото
CGARCHI 221 East Barnet Road, Barne	
Tel: 020 8449 5100 Fax: 02	20 8449 5170 C
Client Metrus	
Site	
21A John Street London WC1N 2BG	
-	
Scale: 1:50@ A0	Drawn: SH
Scale: 1:50@ A0 Date: May 2017	Drawn: SH Checked:CG
	Checked:CG