
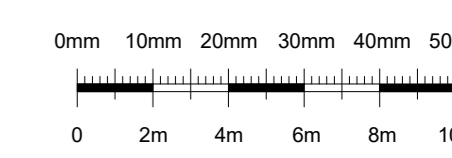


Issue:

**PLANNING**

Key:

- Existing
- Boundary Line

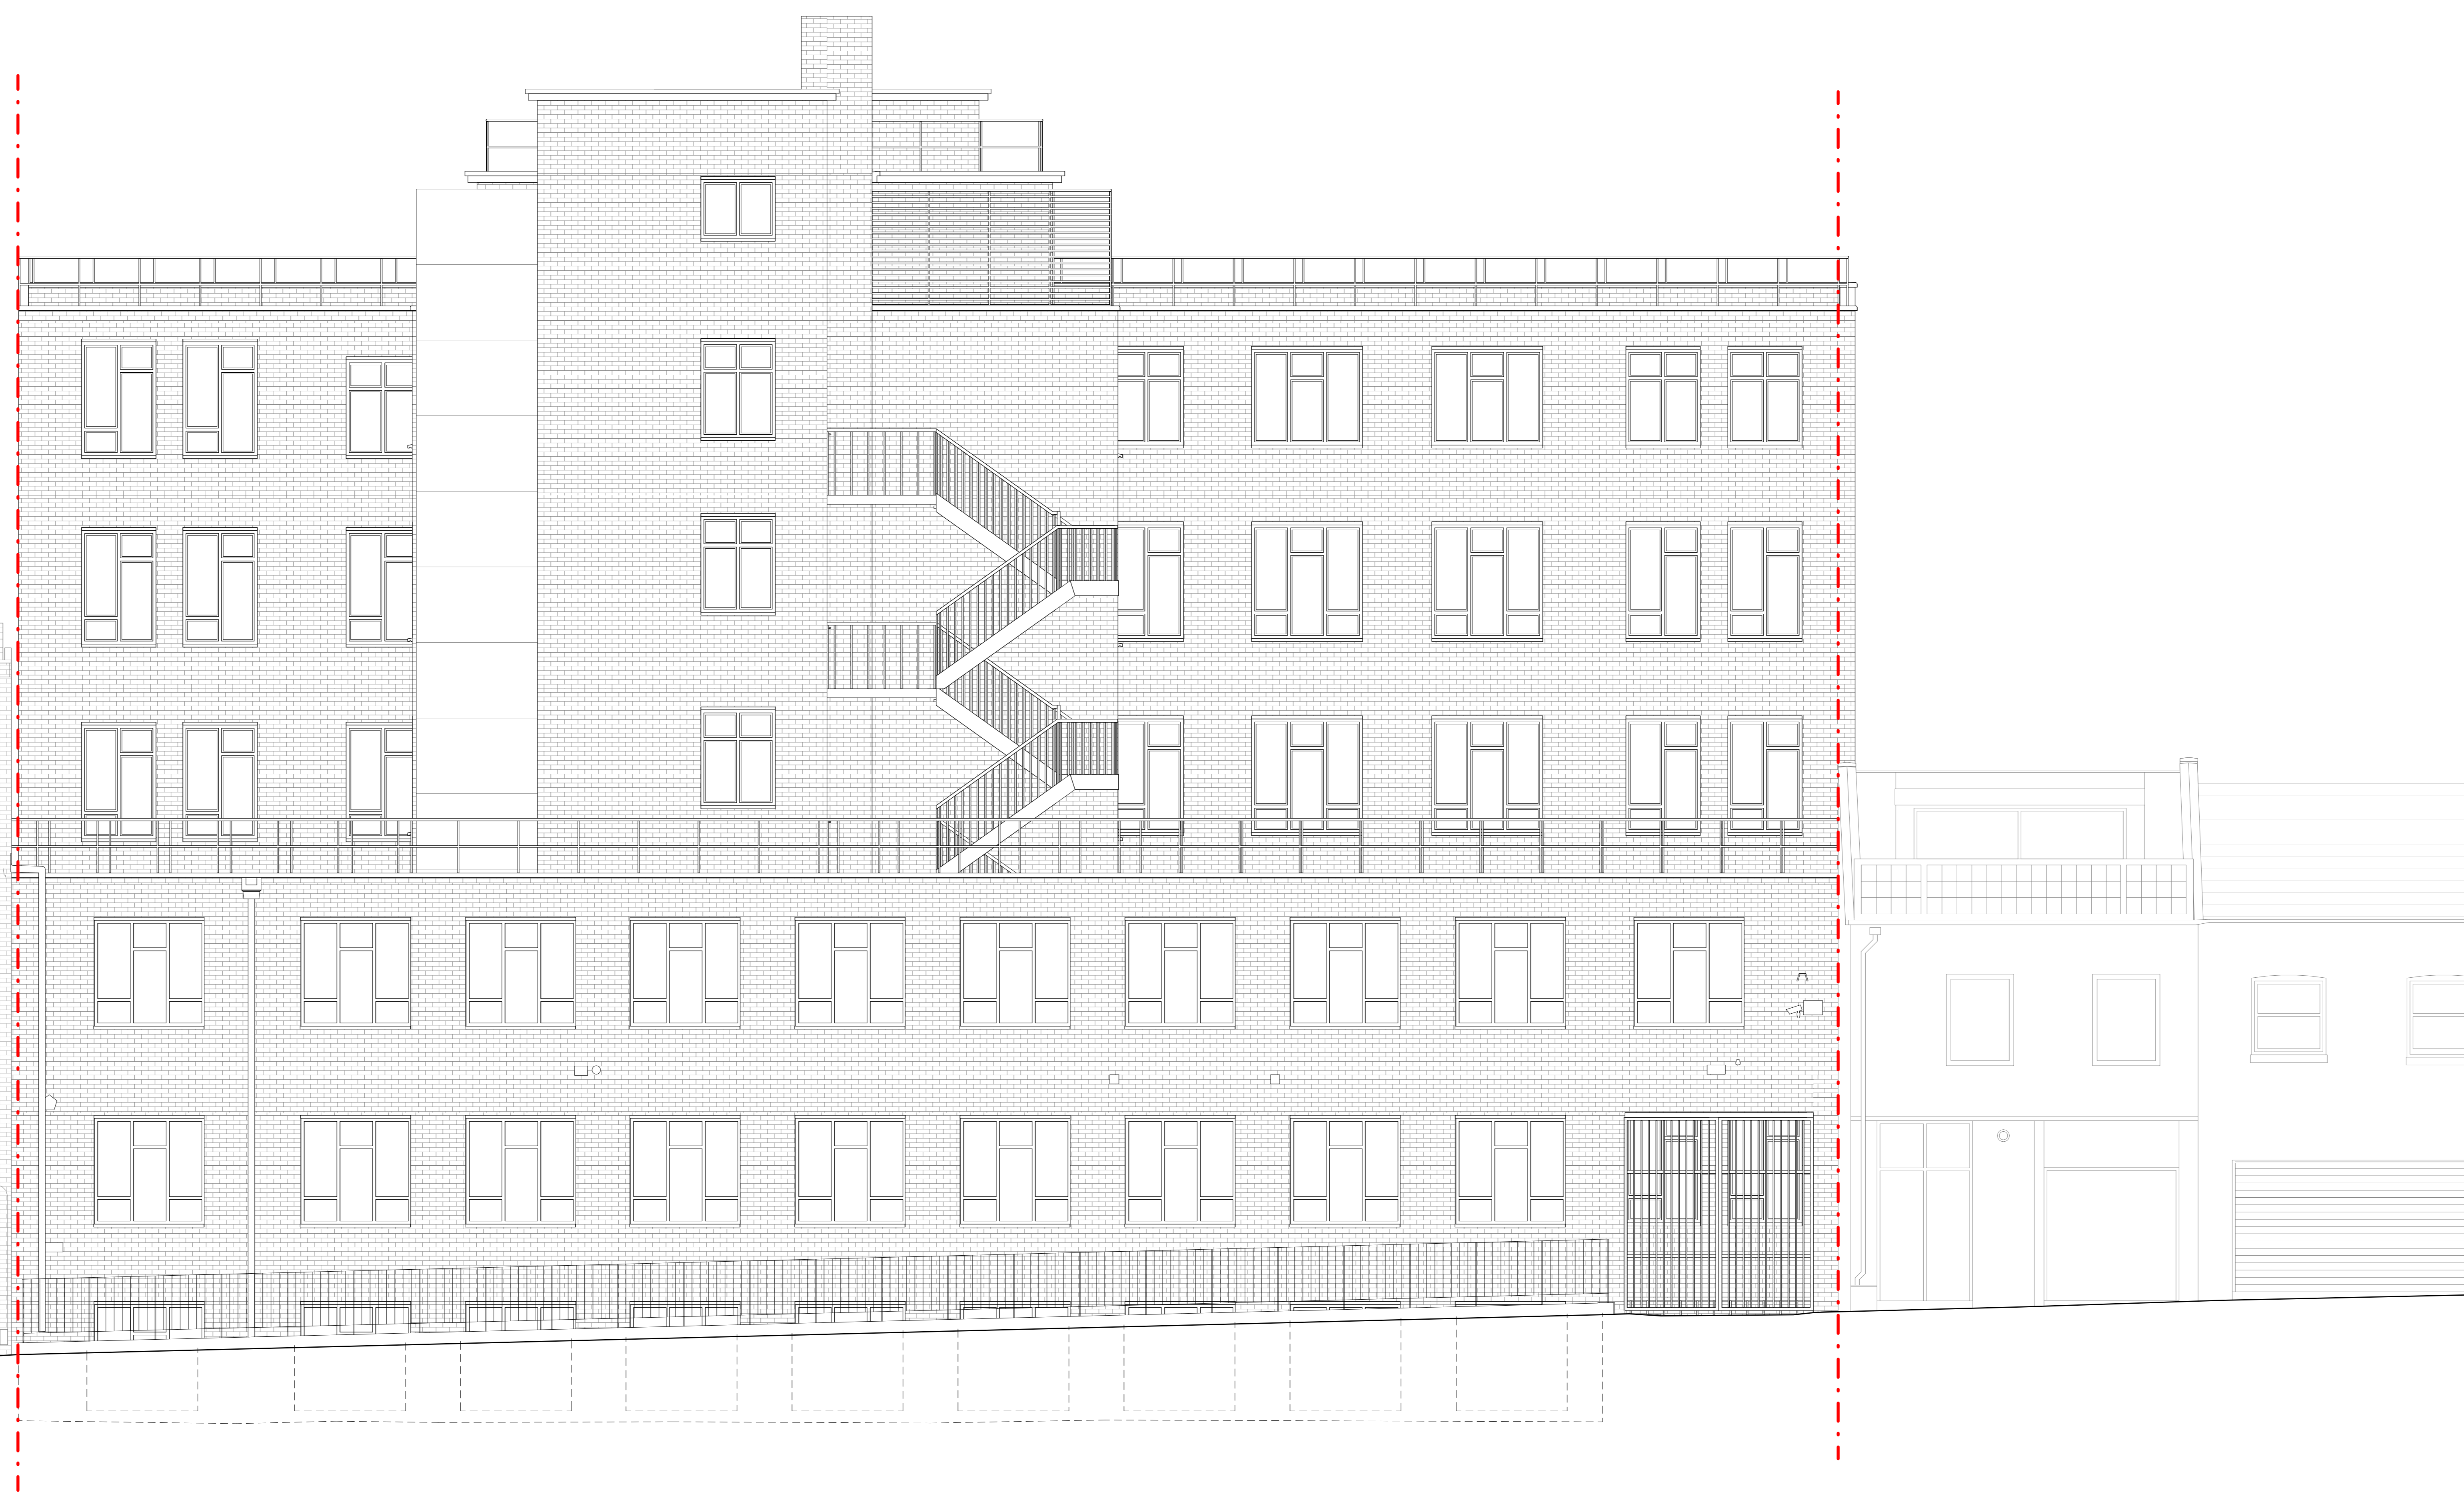

No scaled dimensions to be taken from this drawings. All dimensions to be site checked.

Revisions

Rev.	Description	Drawn by.	Date

**CG ARCHITECTS**

221 East Barnet Road, Barnet, Herts EN4 8QS  
Tel: 020 8449 5100 Fax: 020 8449 5170 ©

Client  
Metrus

Site  
21A John Street  
London WC1N 2BG

Scale: As indicated@ A0 Drawn: SH

Date: May 2017 Checked:CG

Drawing Title  
John's Mews Elevation as Existing

Drg No  
1113/21 REV

CC - John's Mews Elevation as Existing  
1 : 50