


Copyright Cousins & Cousins Architects.
 No implied license exists. This drawing should not be used to calculate areas for the purposes of valuation. All dimensions be checked on site by the contractor and such dimensions to be their responsibility. Do not scale drawings.
 All work must comply with relevant British Standards and Building Regulations requirements. Drawing errors and omissions to be reported to the architect.

- Key**
- Site Boundary
 - Existing structure
 - Proposed structure
 - Fabric to be demolished

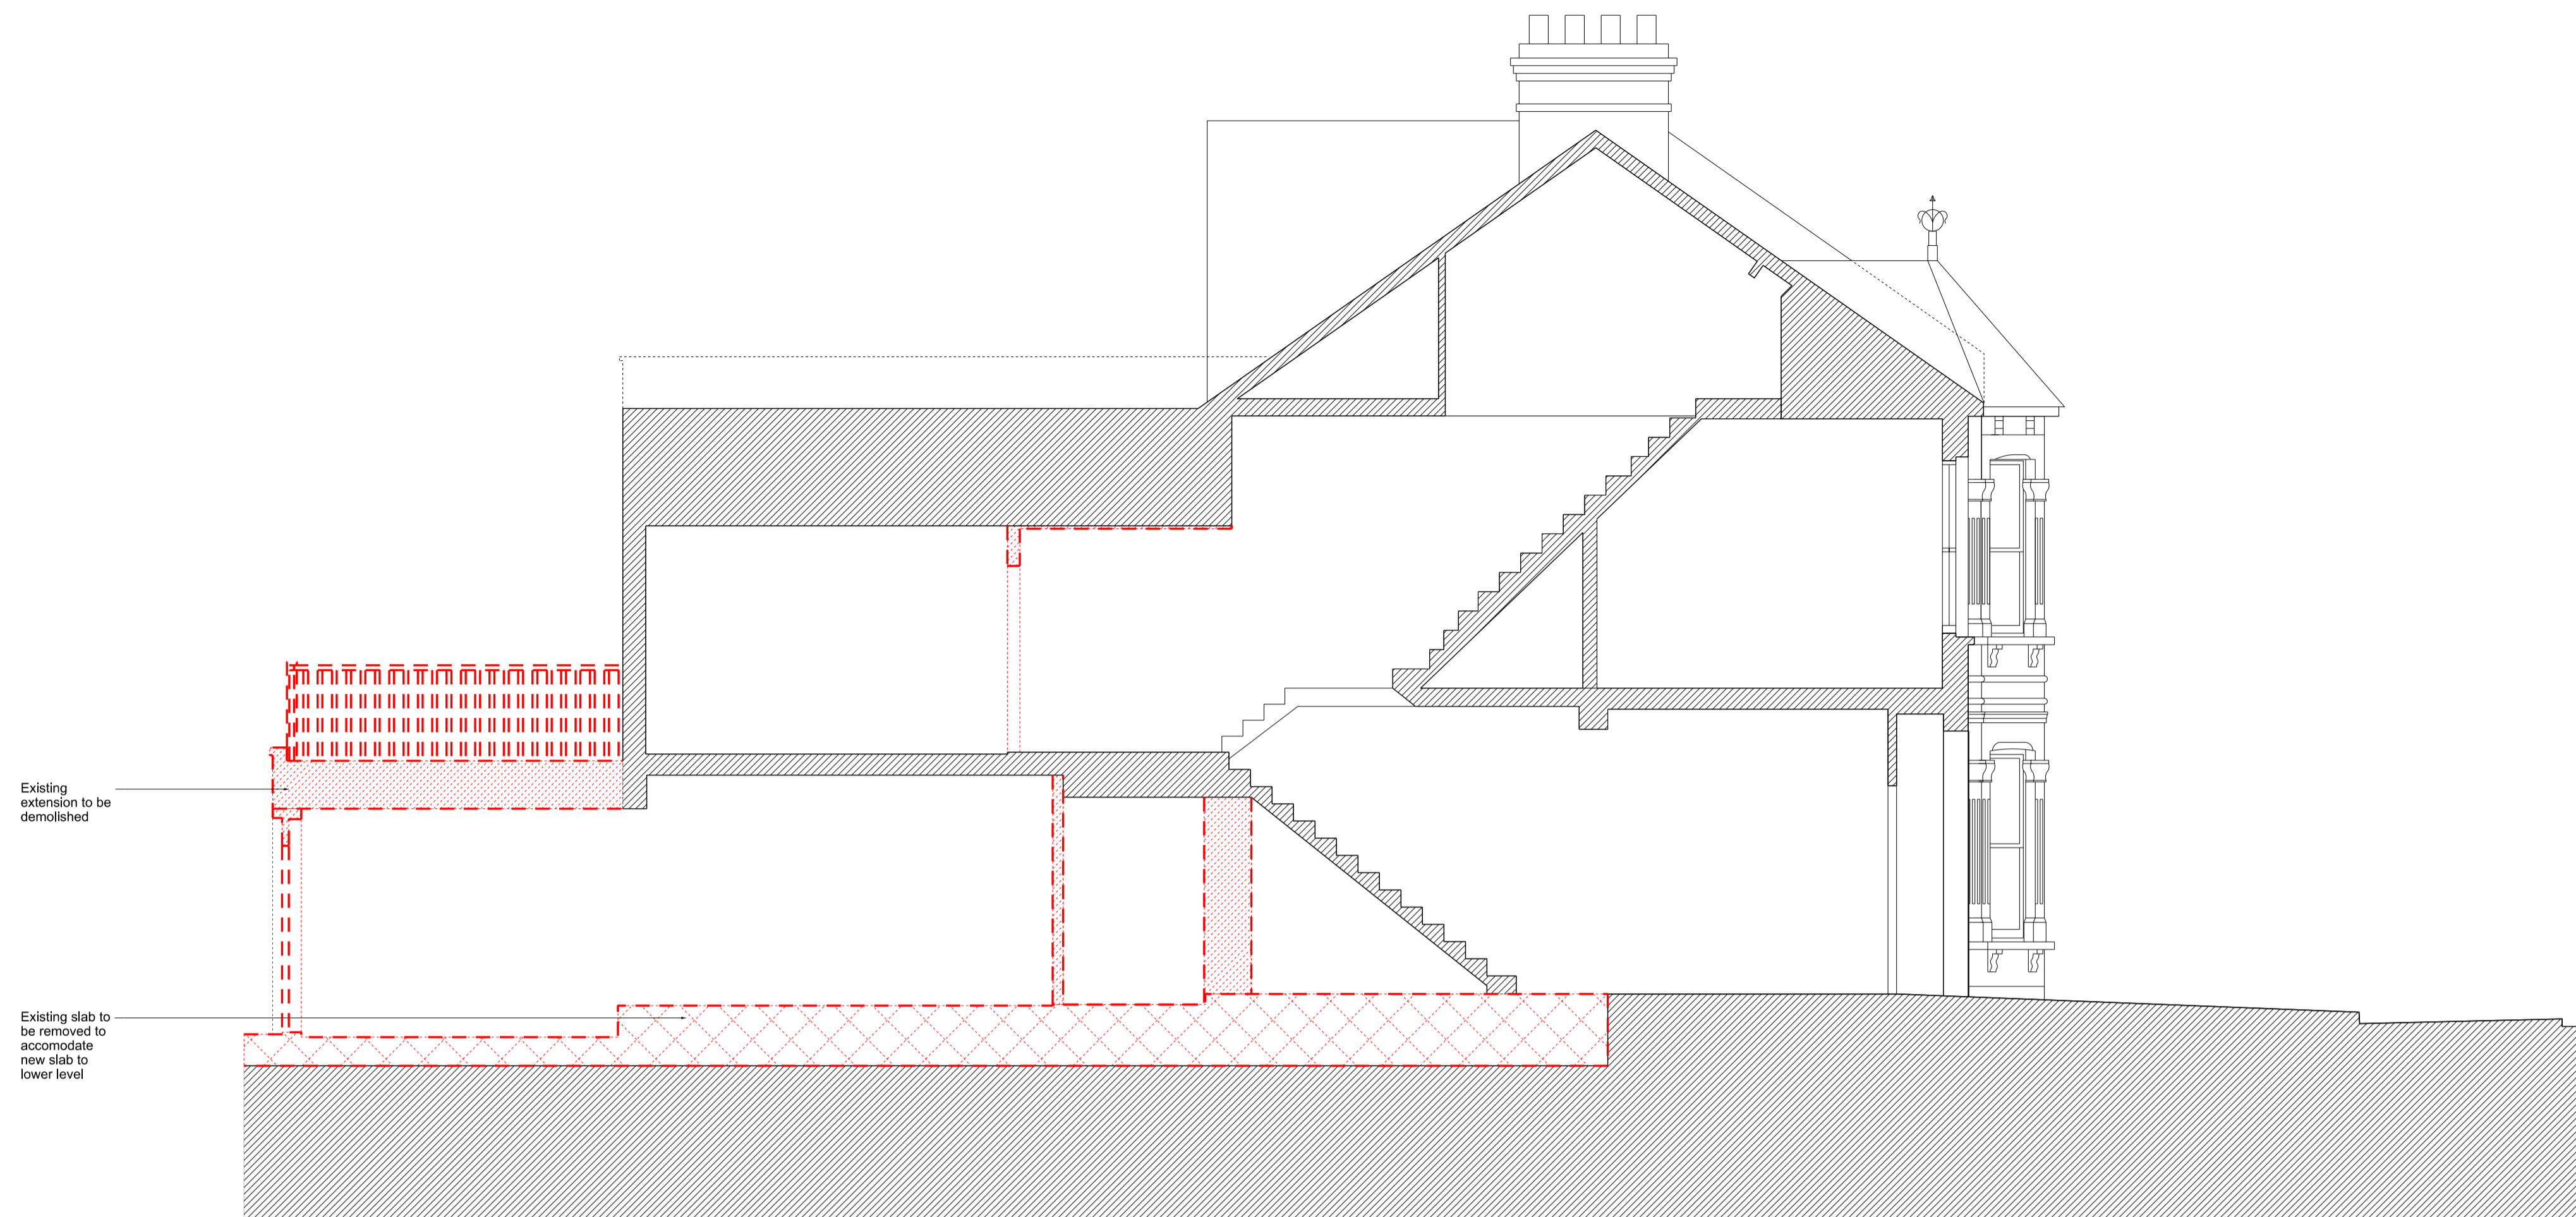

EXISTING & DEMOLITION SECTION A



PROPOSED SECTION A

0 m 0.5 1 m 3m

PLANNING

P1	23.02.17	Issued for Planning
Rev	Date	Description
Project		
66 Solent Road		
Project No		
16010		
Client		
Derek & Suki Bracken		
Date		
August 2016		
Scale		
1:50@A1 / 1:100@A3		
Drawing Title:		
Long Section		
Drawing No.		Rev.
P_200		P1
Drawn	Approved	Signed
RC	BC	

cousins
 125-133 Camden High Street
 London NW1 7JR
 T. 020 7482 4009
 info@cousinsandcousins.com
 www.cousinsandcousins.com