



- Key**
- Site Boundary
 - Existing structure
 - Proposed structure
 - Fabric to be demolished

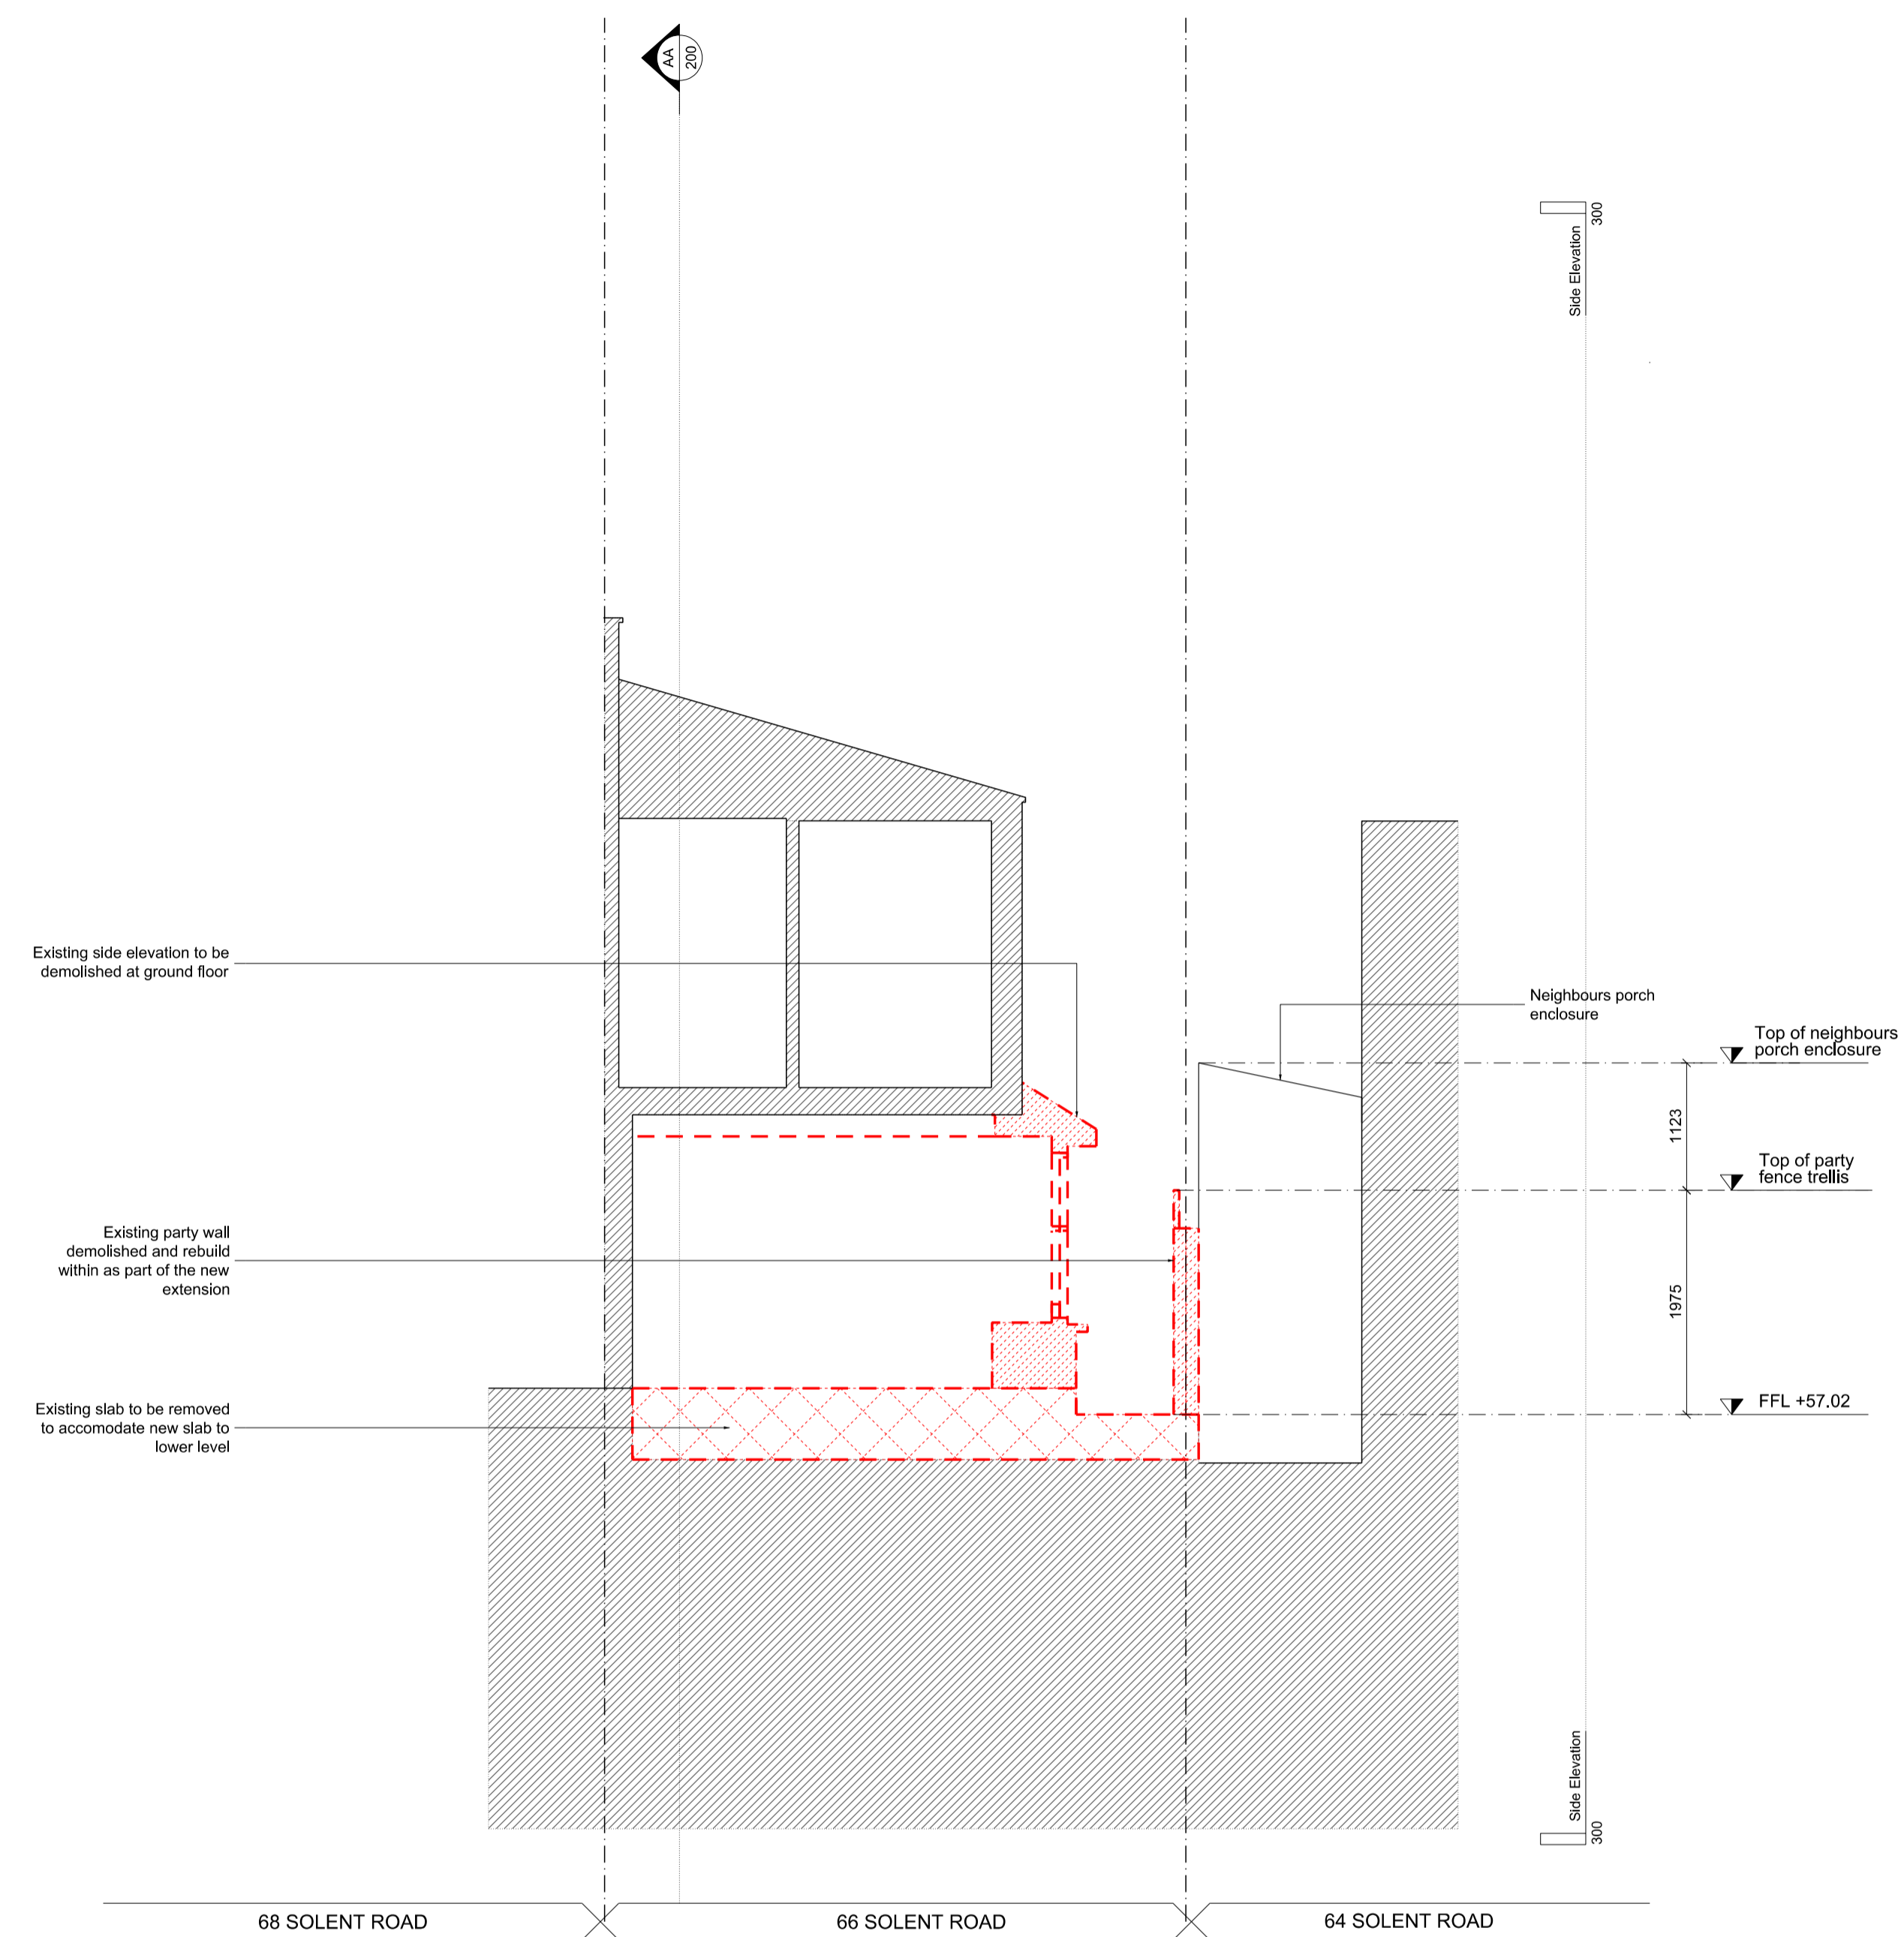

EXISTING & DEMOLITION SECTION C

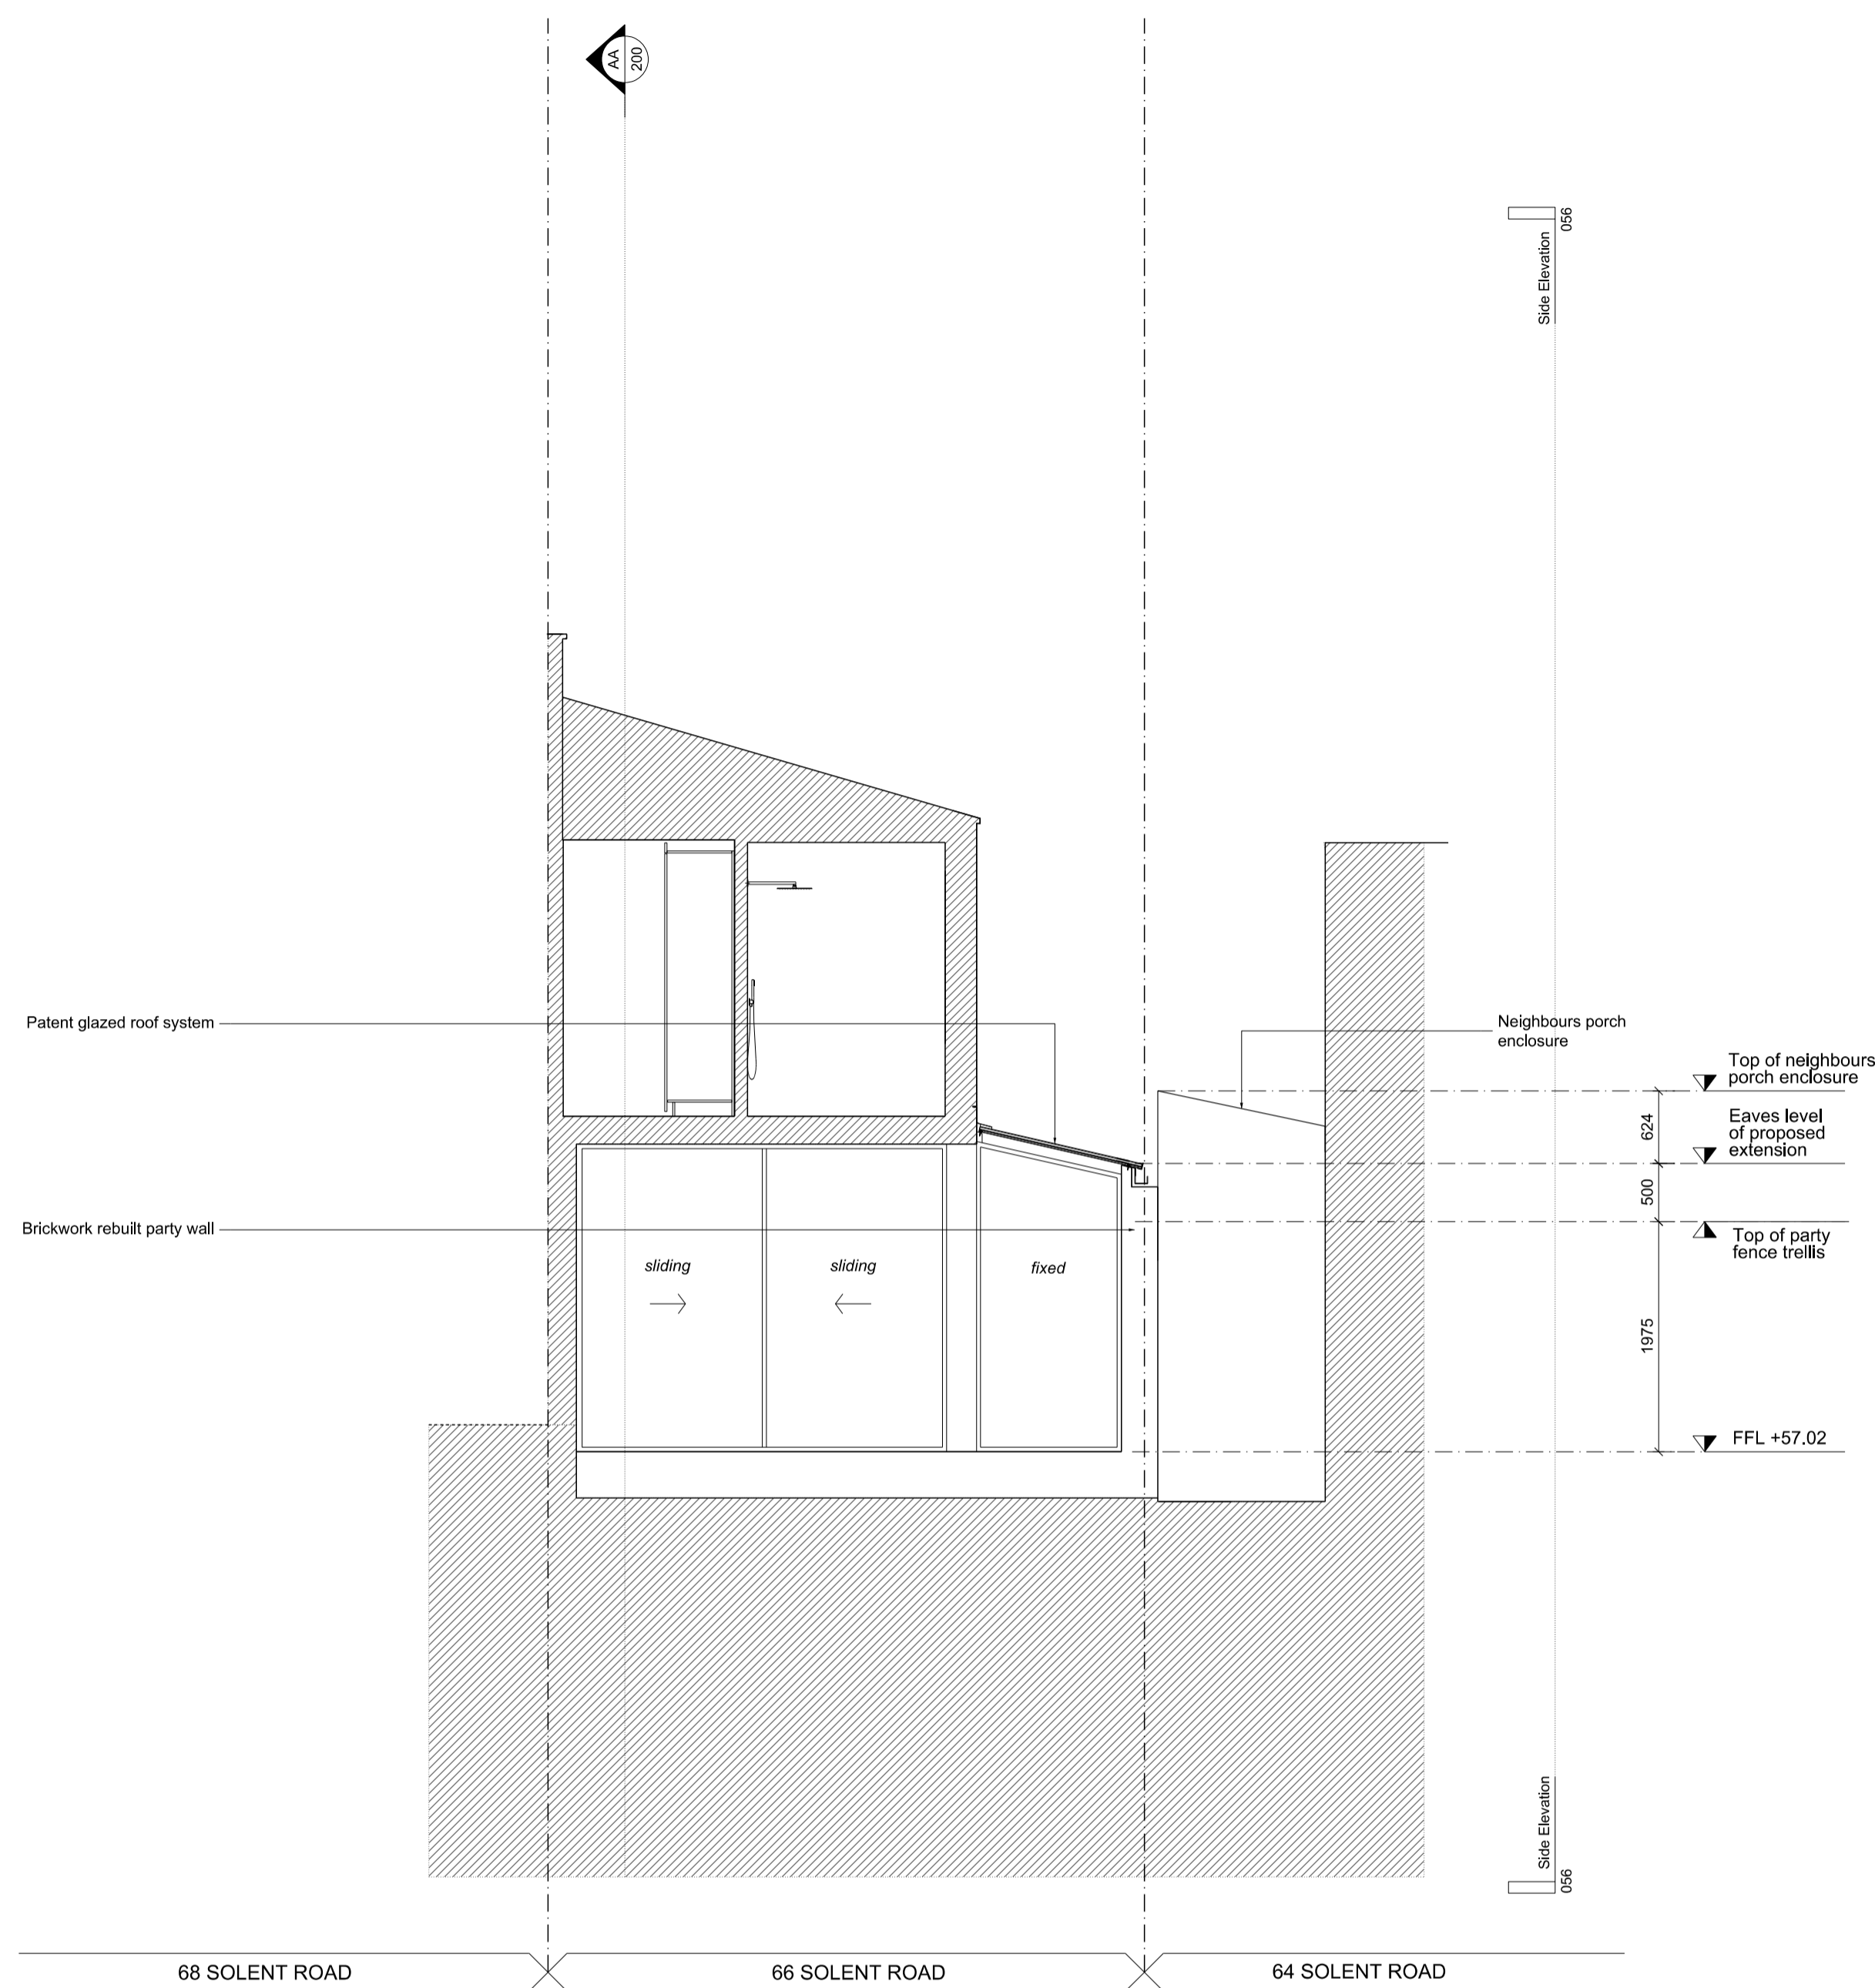

PROPOSED SECTION C



PLANNING

P1	23.02.17	Issued for Planning
Rev	Date	Description
Project		
66 Solent Road		
Project No		
16010		
Client		
Derek & Suki Bracken		
Date		
August 2016		
Scale		
1:50@A1 / 1:100@A3		
Drawing Title:		
Section C		
Drawing No.		
P_202		Rev.
		P1
Drawn	Approved	Signed
RC	BC	