

6 JOHN STREET

BLOOMSBURY


WC1N 2ES

16061

WORKS PREVIOUSLY IMPLEMENTED UNDER
CONSENT 2014/6795/P (AMENDED 2015/3149/P)




MAREK WOJCIECHOWSKI ARCHITECTS
LONDON

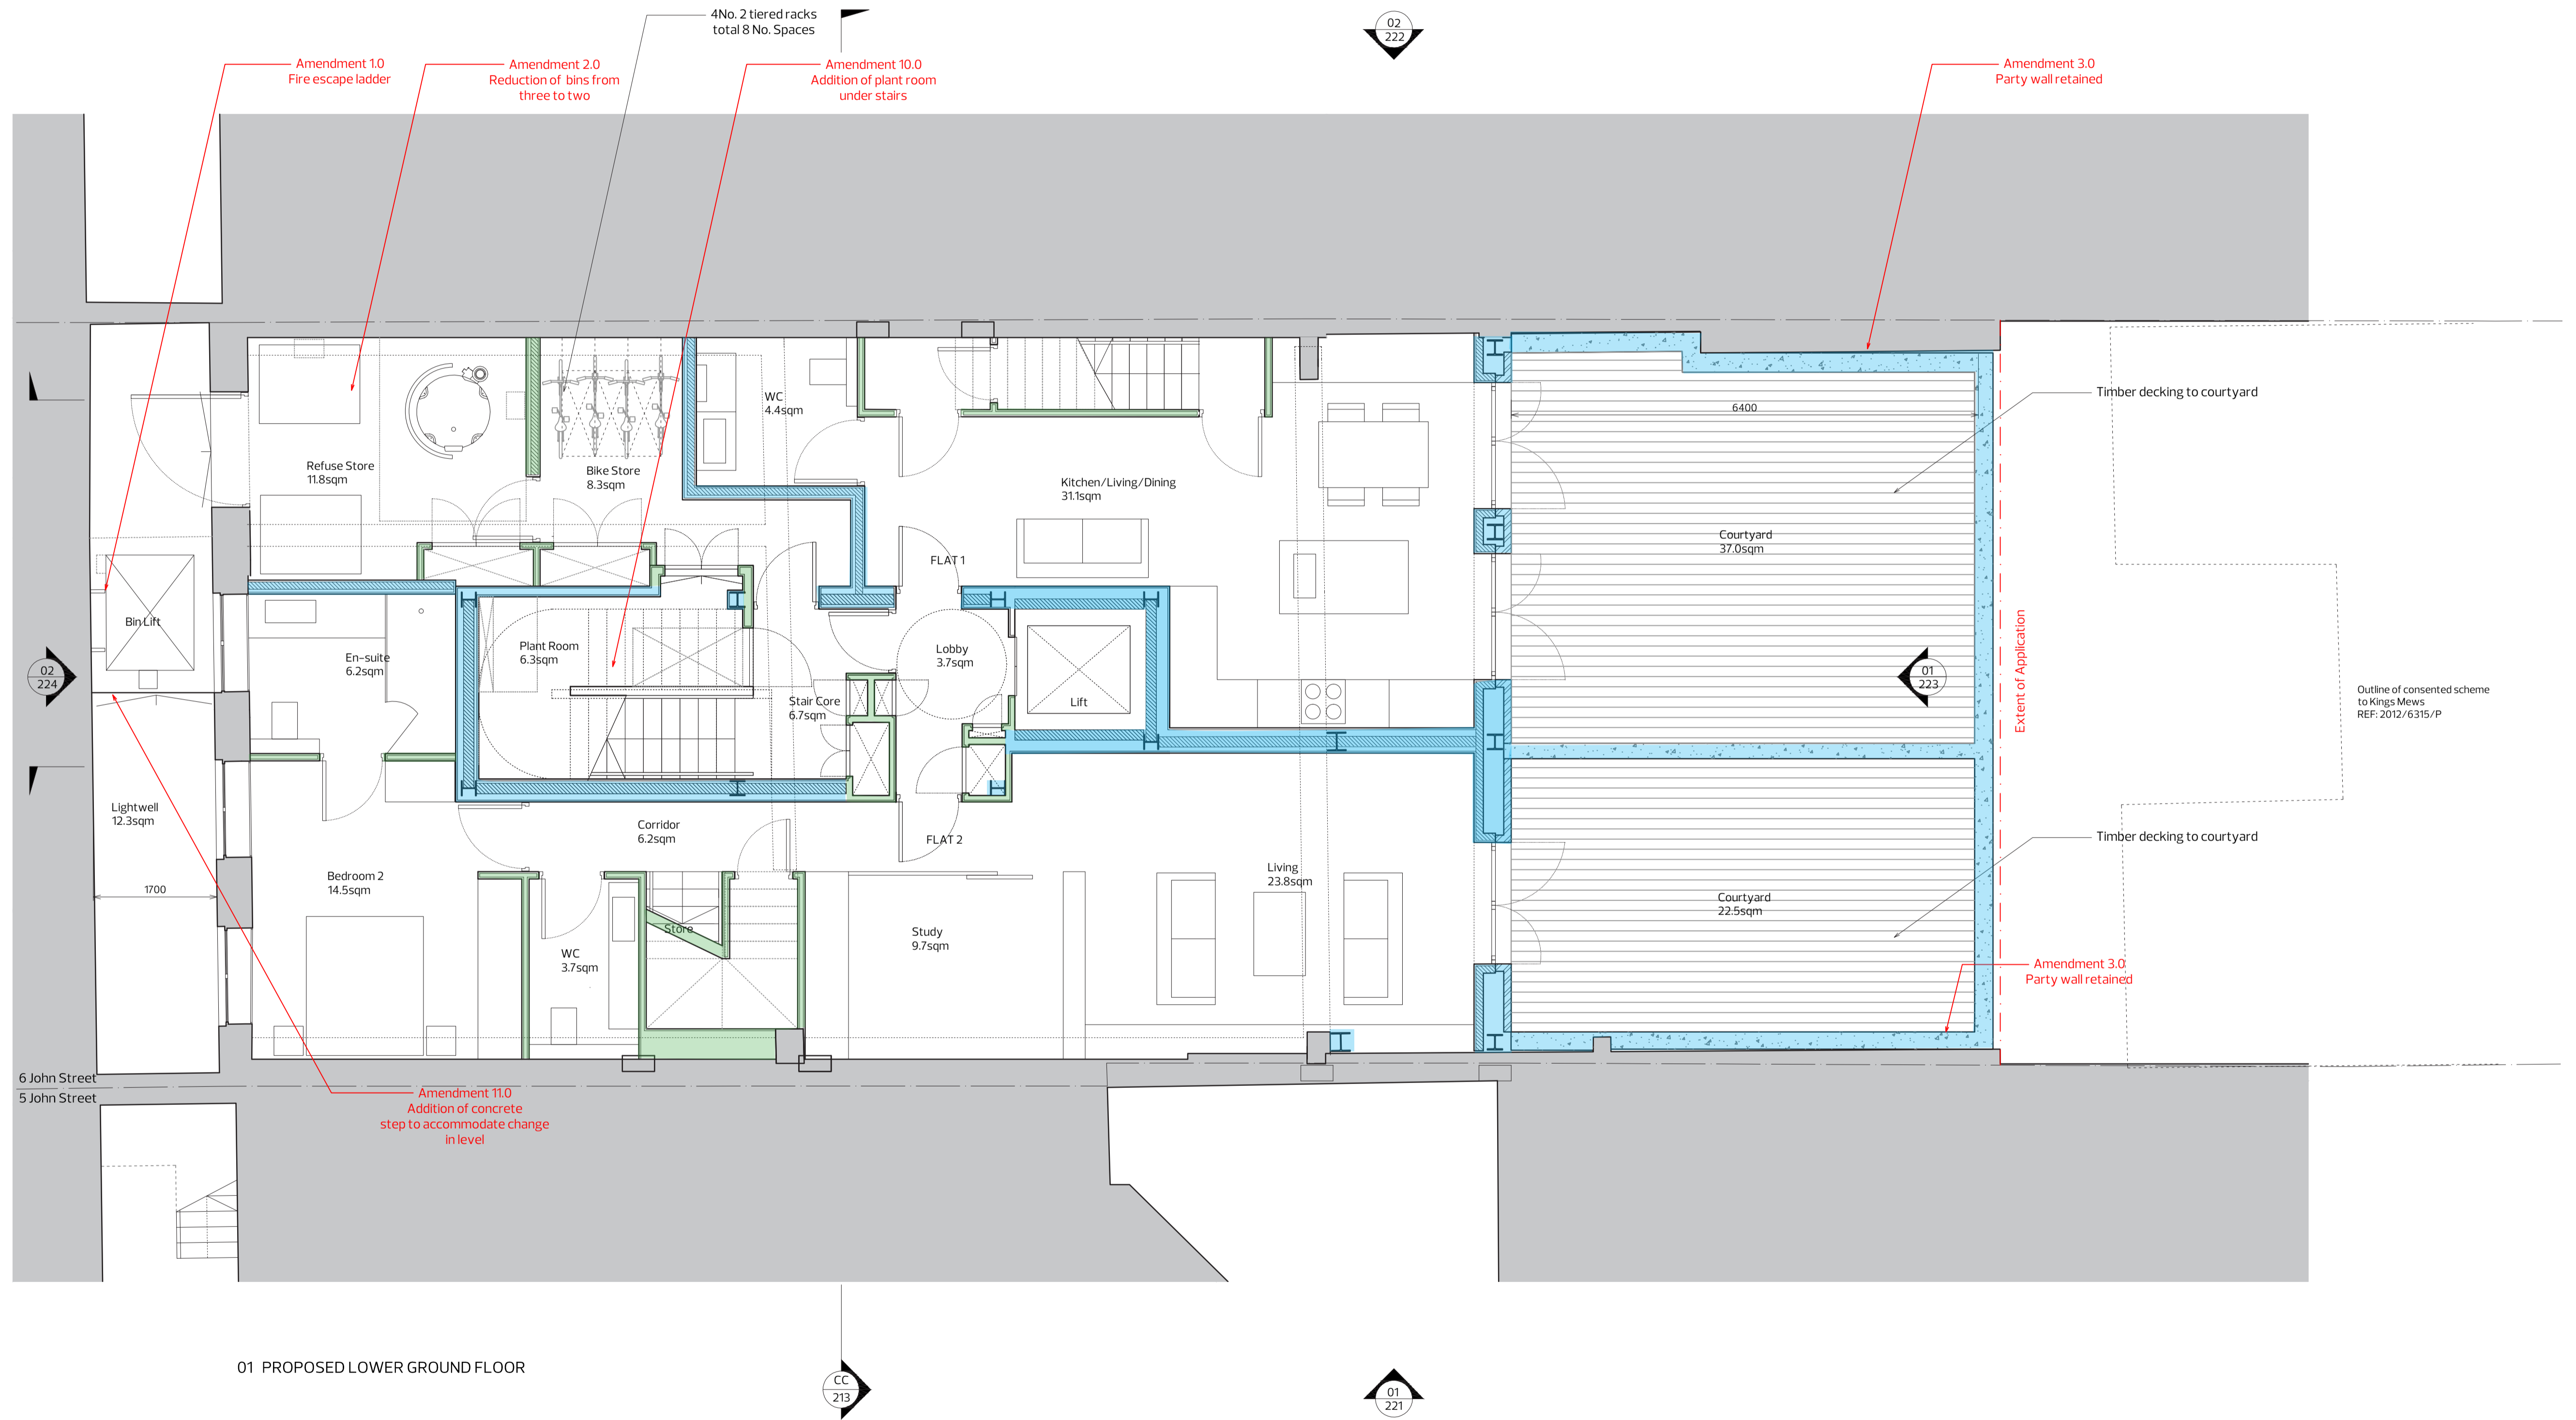

- Works Implemented
- Works Outstanding
- Existing Structure



Lower Ground Floor Plan
 1:100 @ A1
 Consented 2015/3149/P
 by Coffey Architects

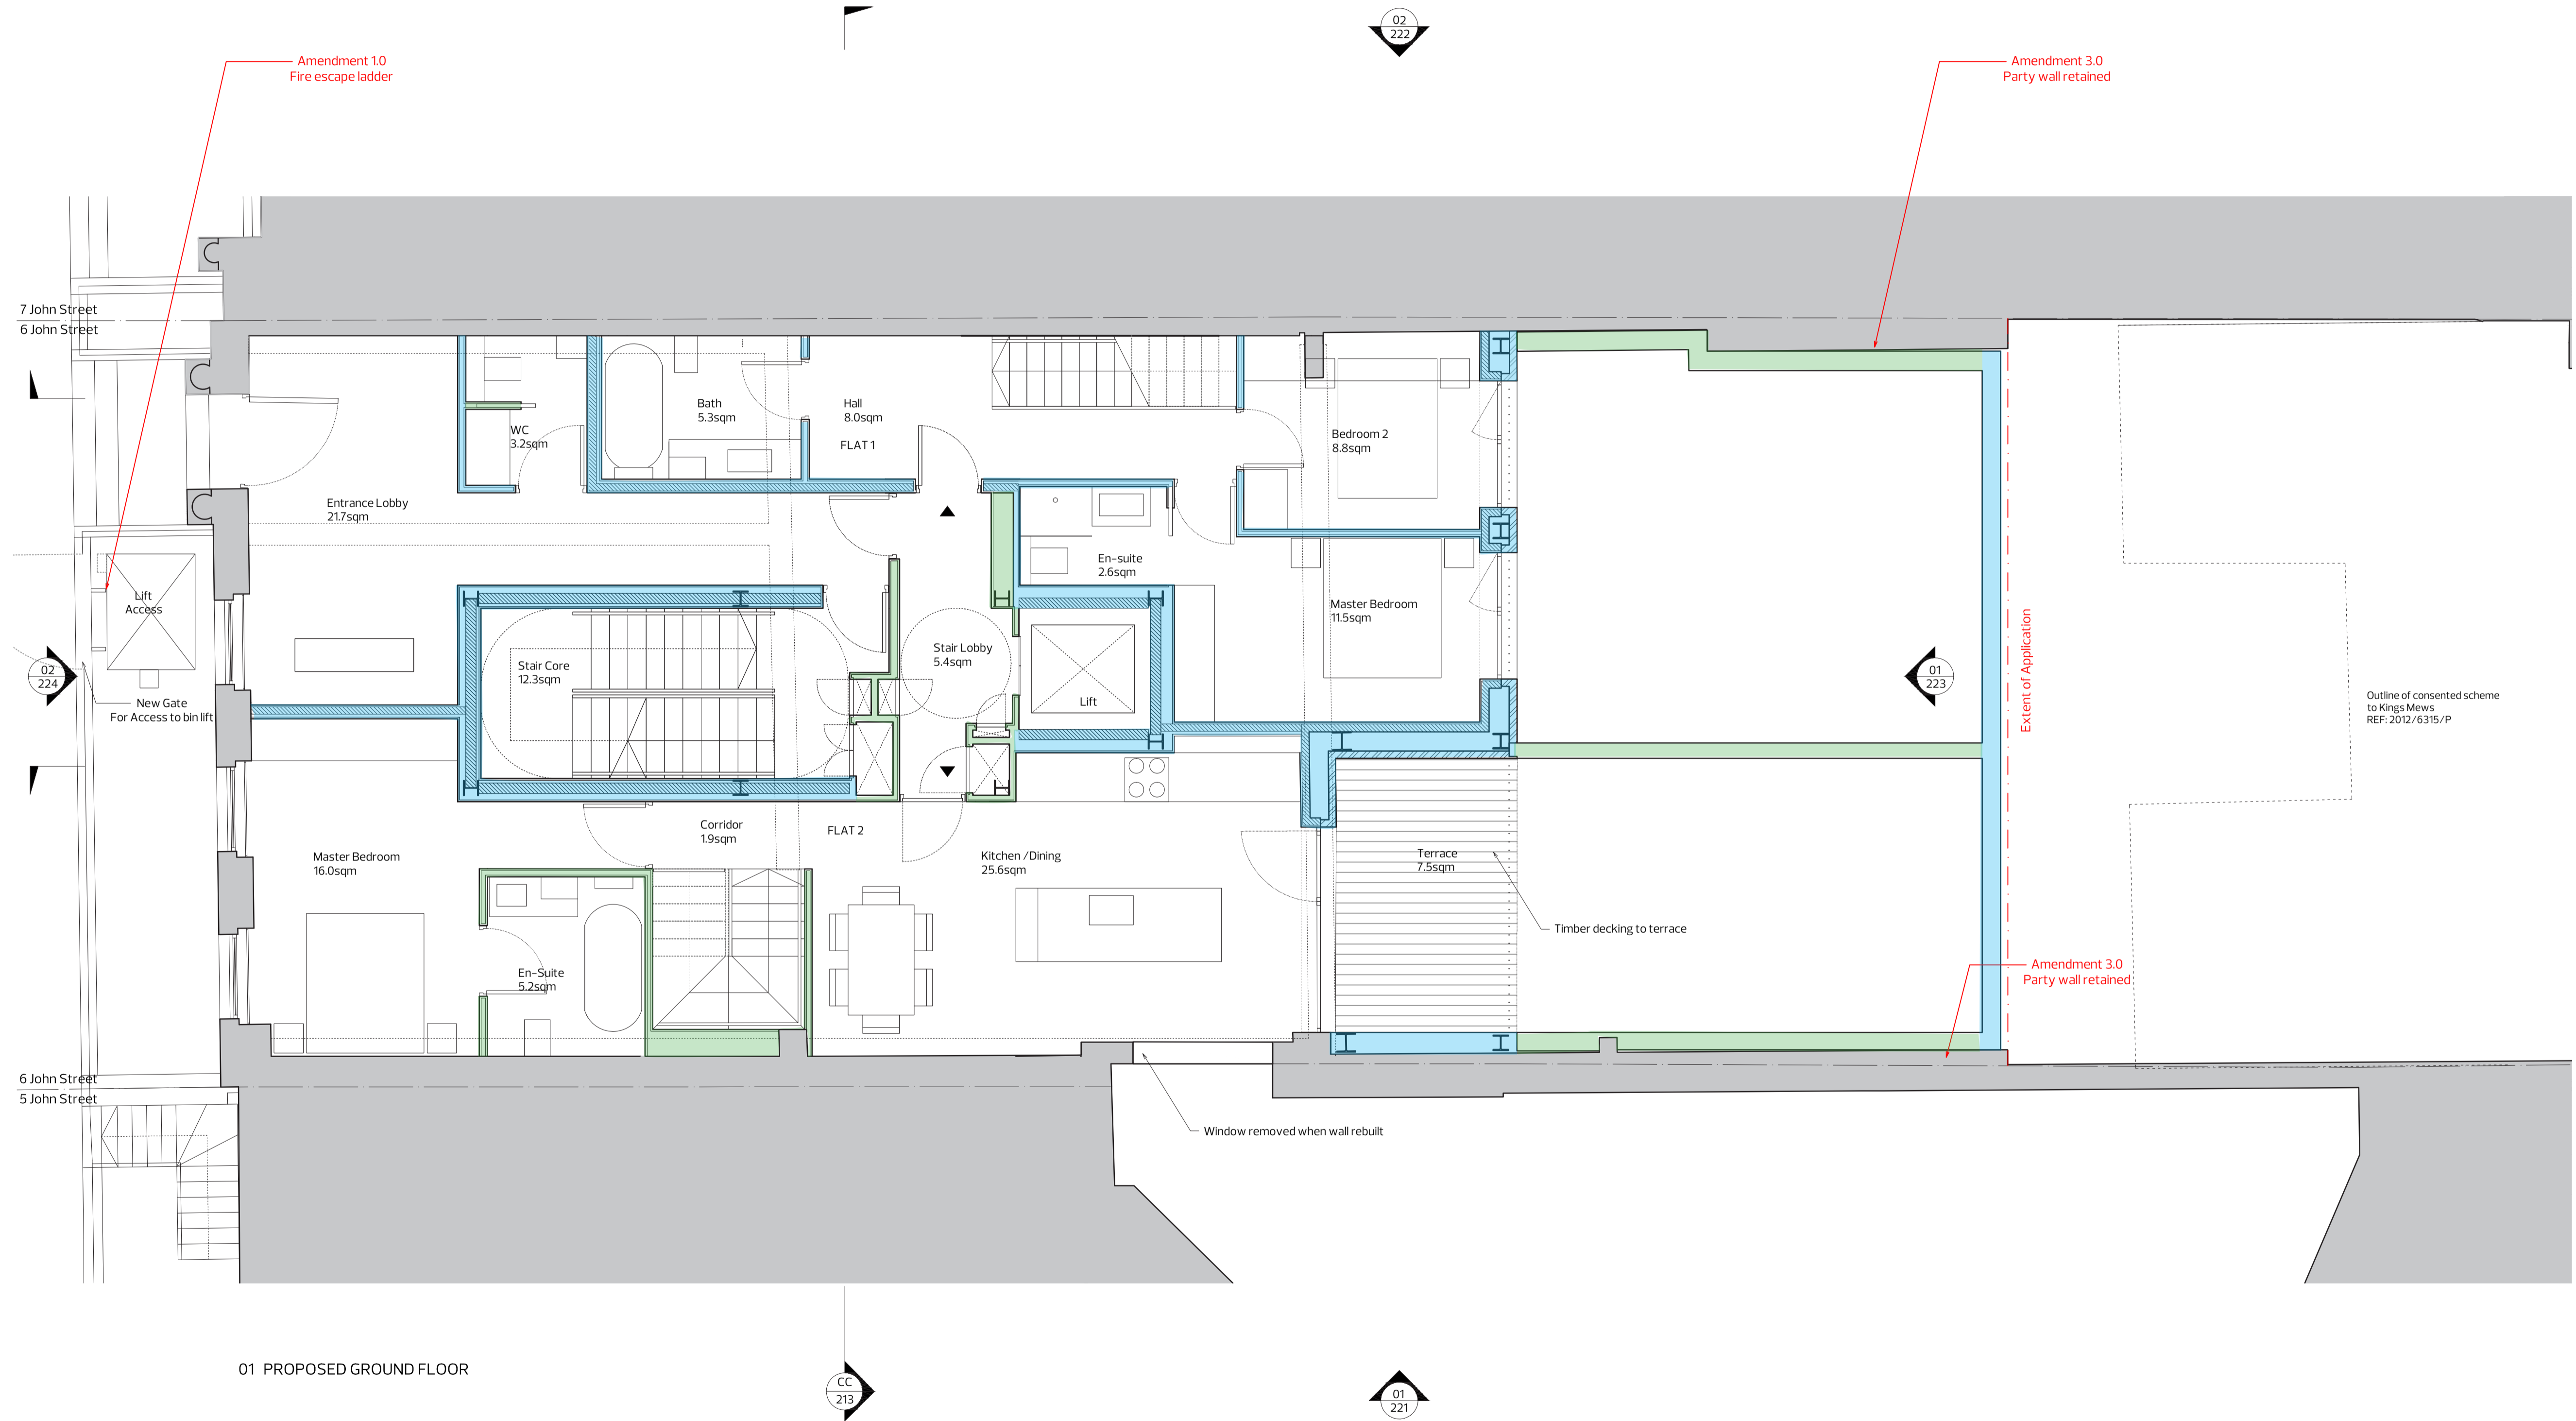


01 PROPOSED GROUND FLOOR

- Works Implemented
- Works Outstanding
- Existing Structure



Ground Floor Plan
 1:100 @ A1
 Consented 2015/3149/P
 by Coffey Architects

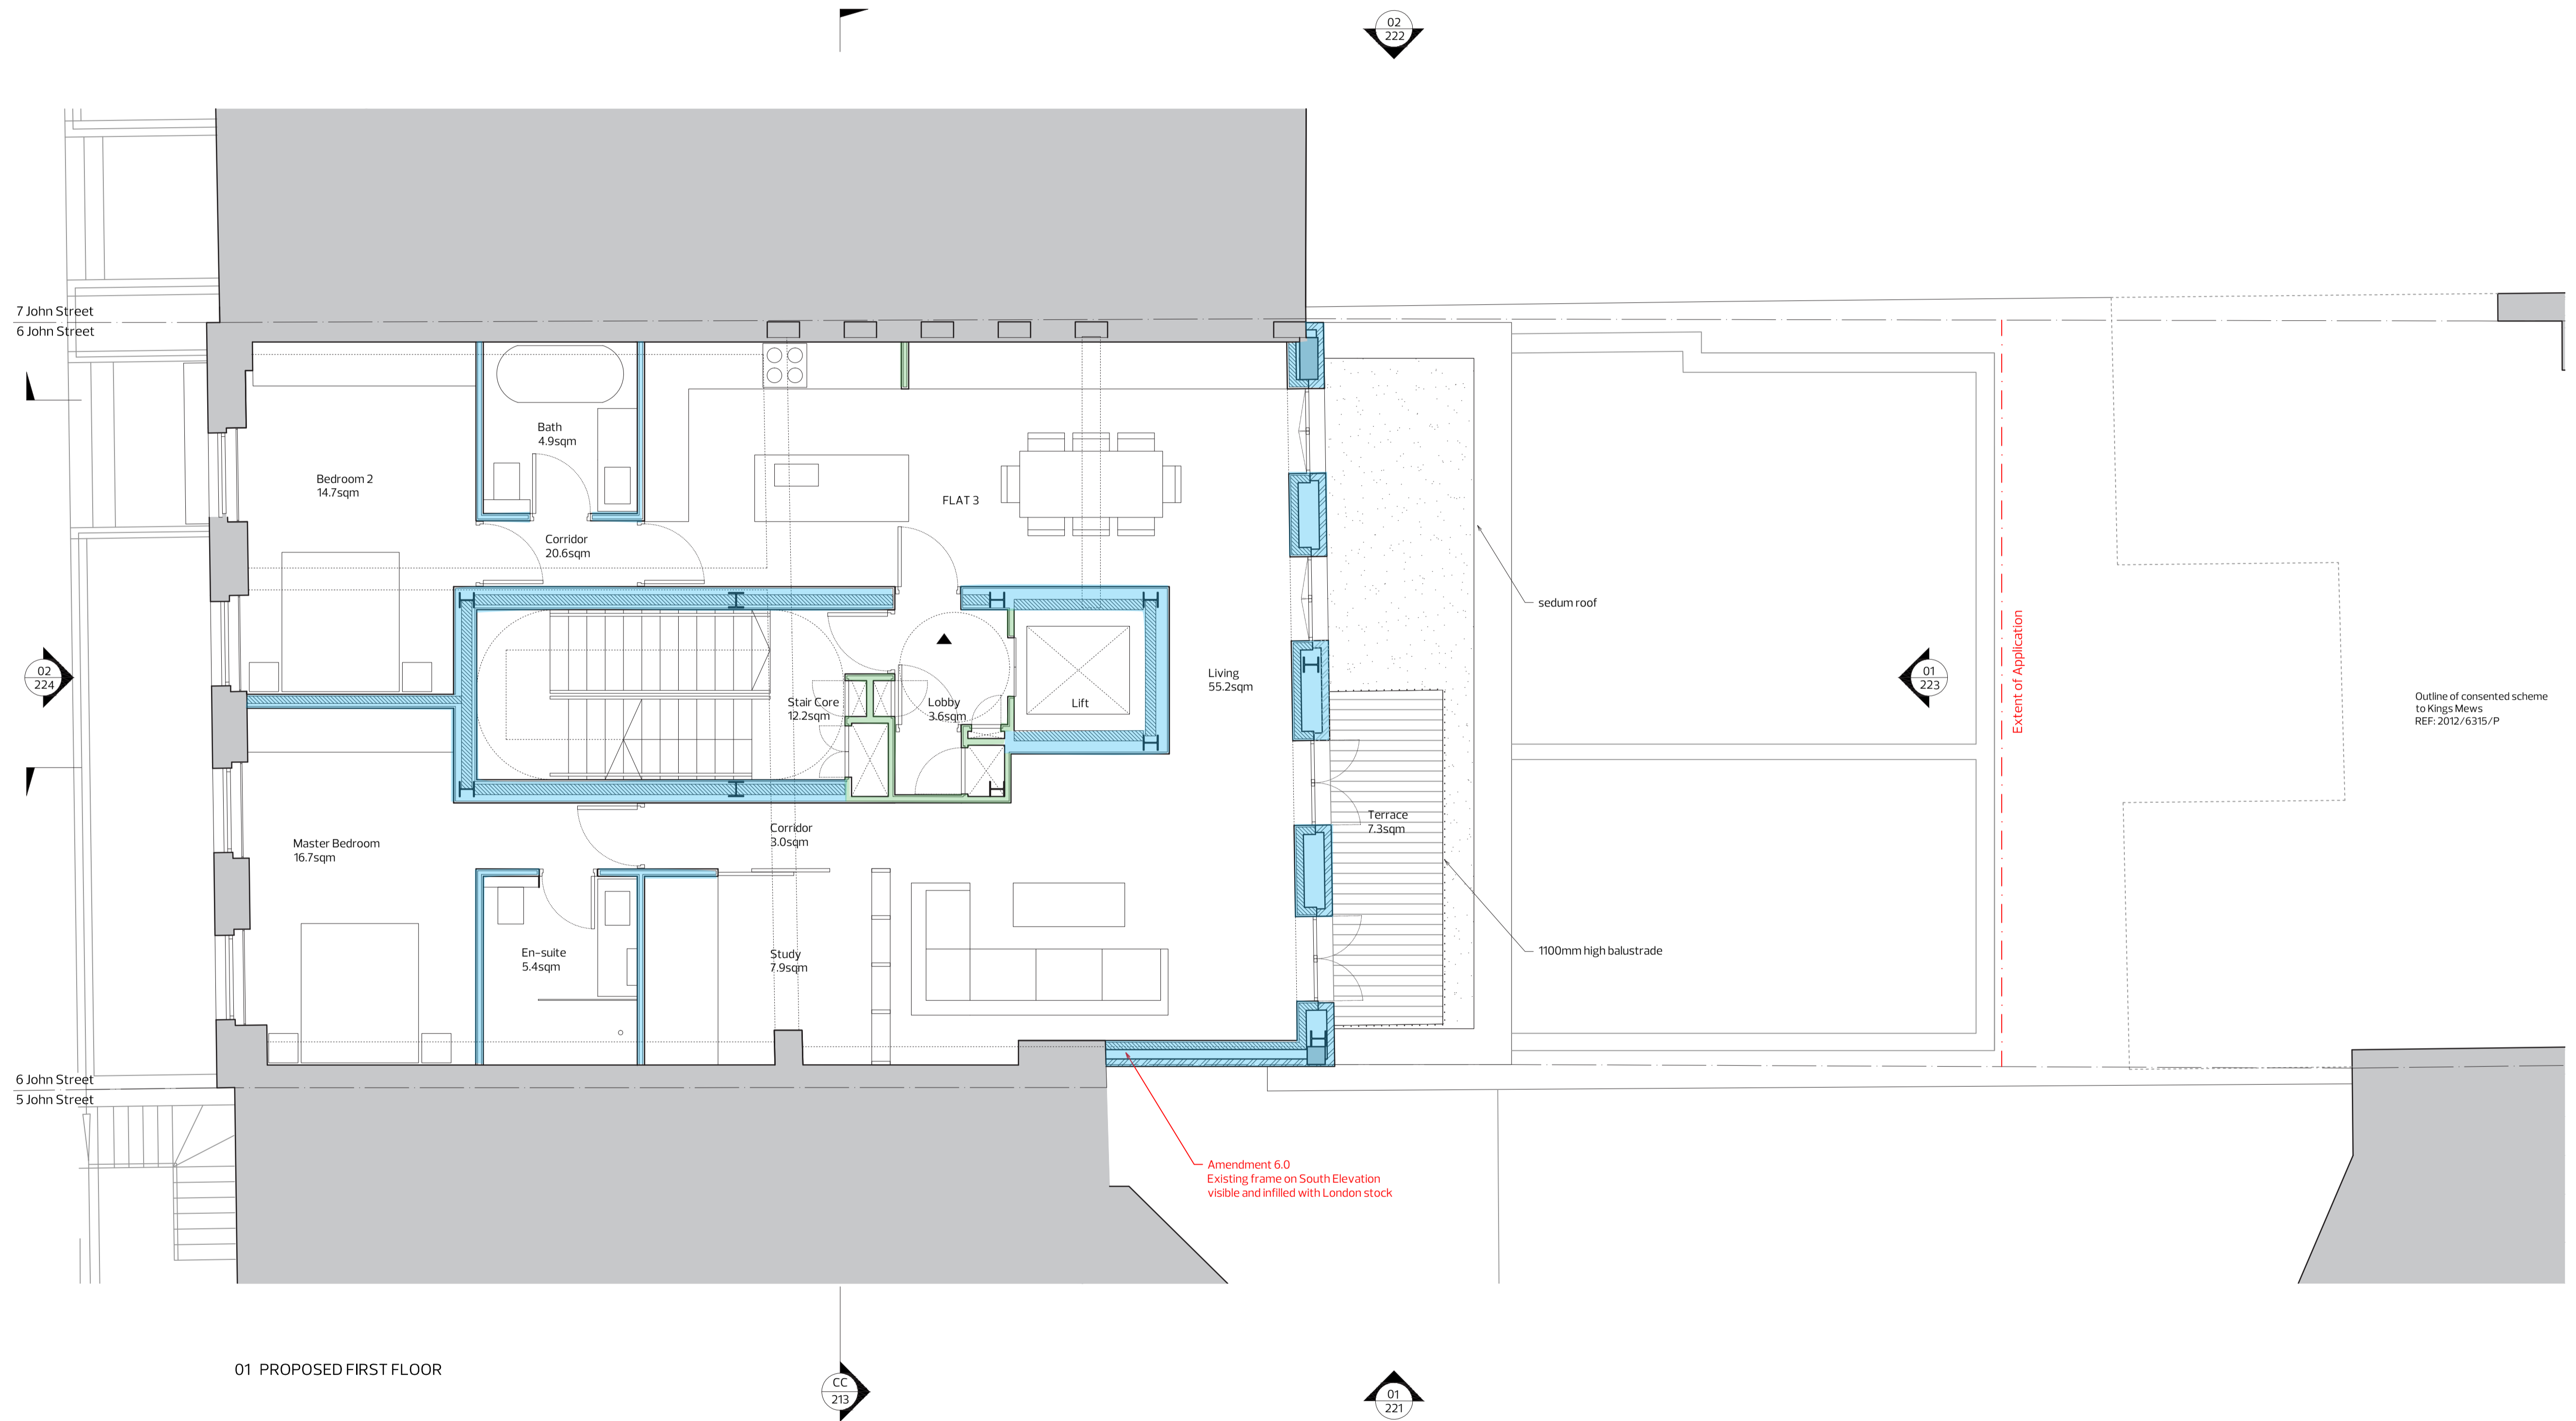


01 PROPOSED FIRST FLOOR

- Works Implemented
- Works Outstanding
- Existing Structure




First Floor Plan
 1:100 @ A1
 Consented 2015/3149/P
 by Coffey Architects

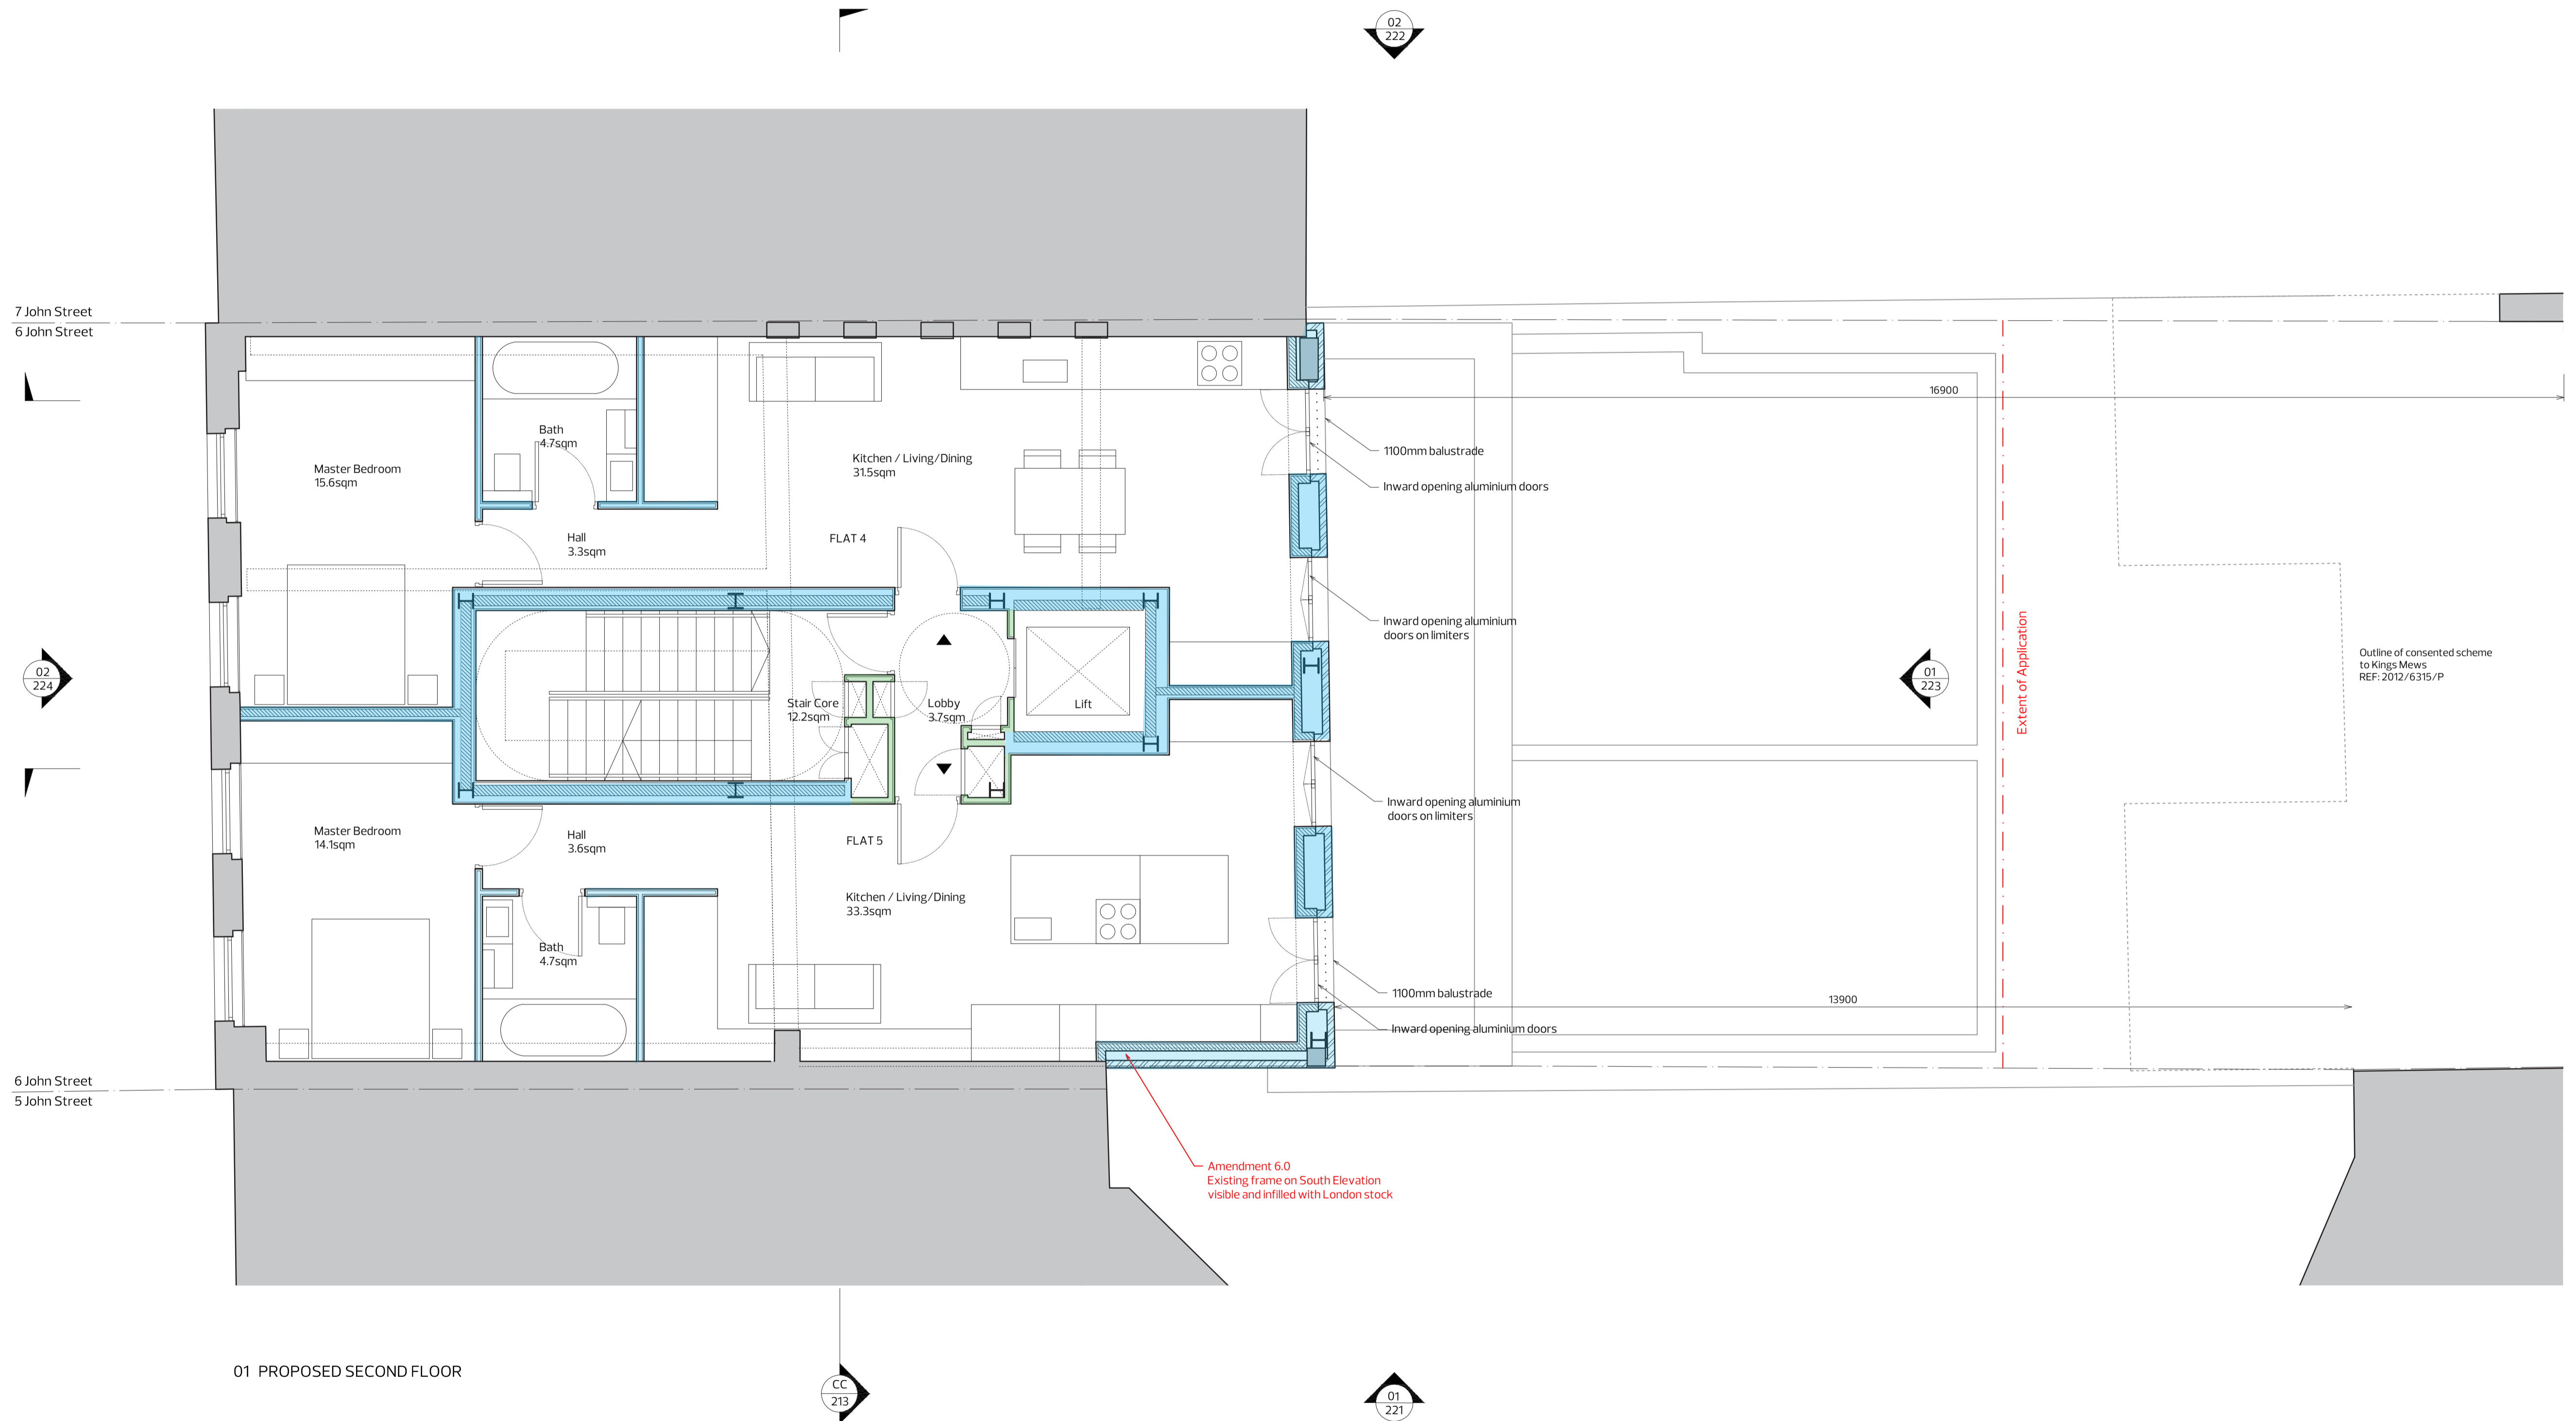

- Works Implemented
- Works Outstanding
- Existing Structure



Second Floor Plan
 1:100 @ A1
 Consented 2015/3149/P
 by Coffey Architects

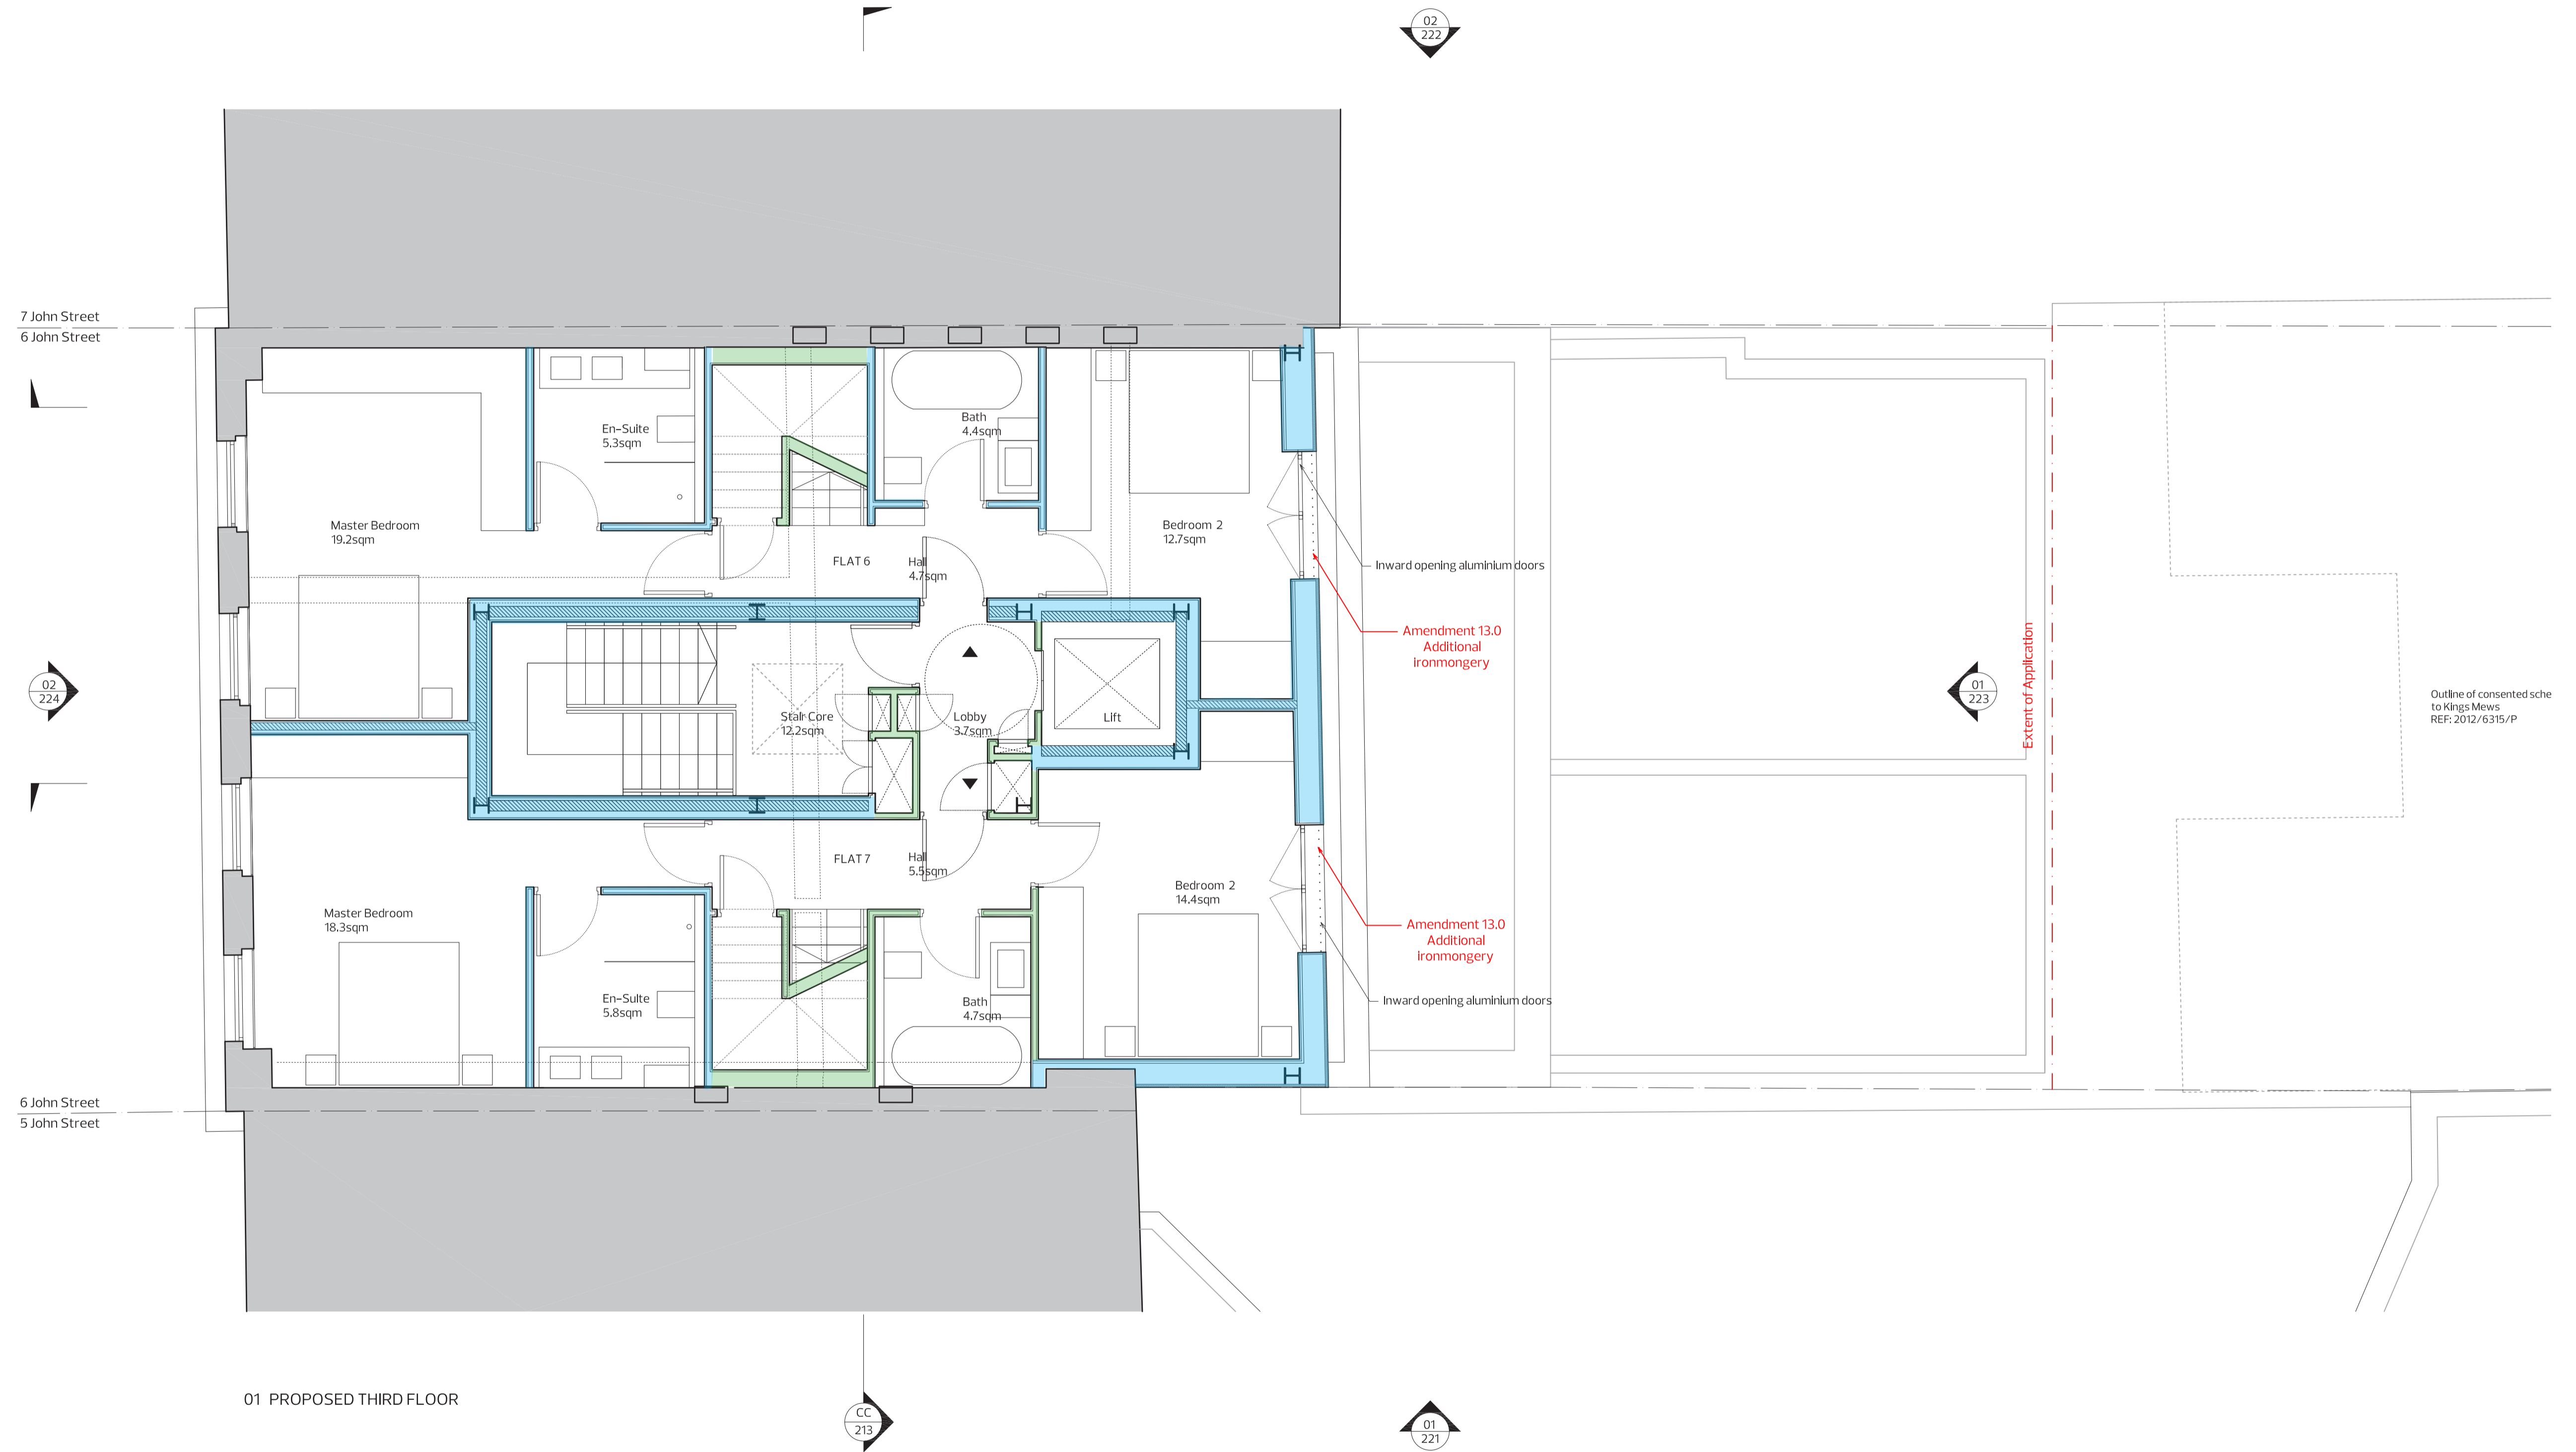

- Works Implemented
- Works Outstanding
- Existing Structure



Third Floor Plan
 1:100 @ A1
 Consented 2015/3149/P
 by Coffey Architects

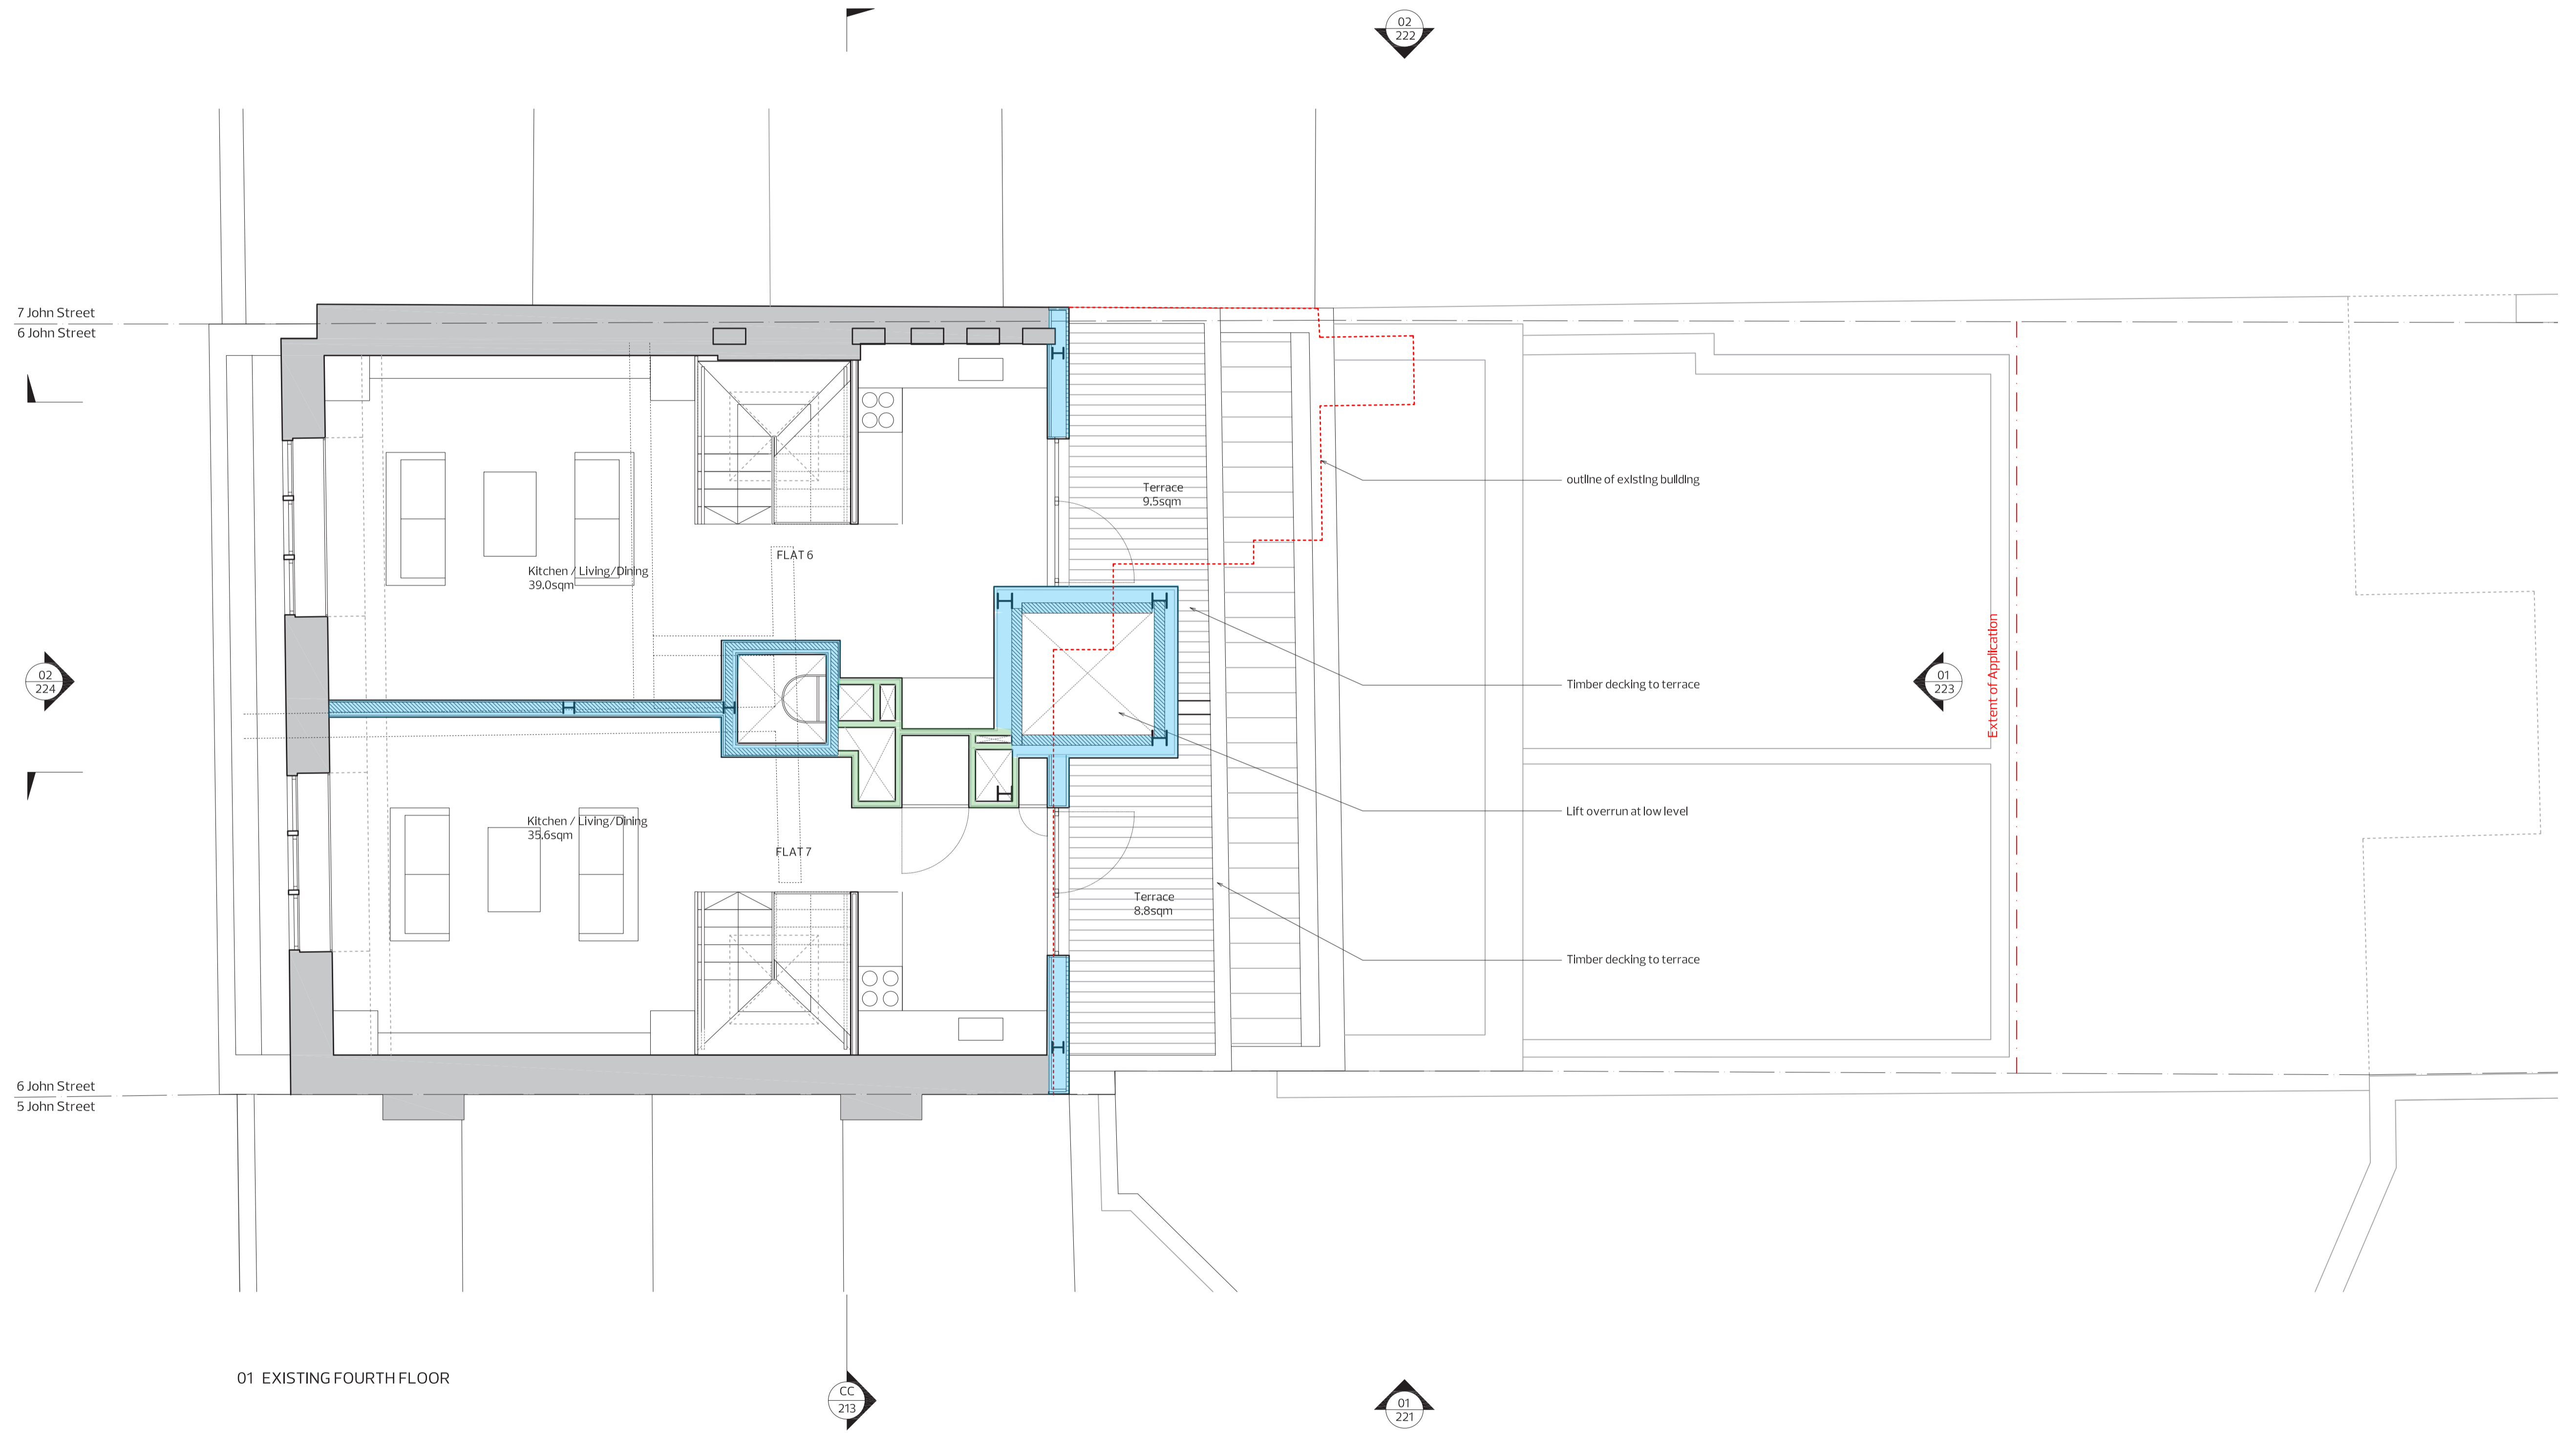

- Works Implemented
- Works Outstanding
- Existing Structure

Fourth Floor Plan
1:100 @ A1
Consented 2015/3149/P
by Coffey Architects