




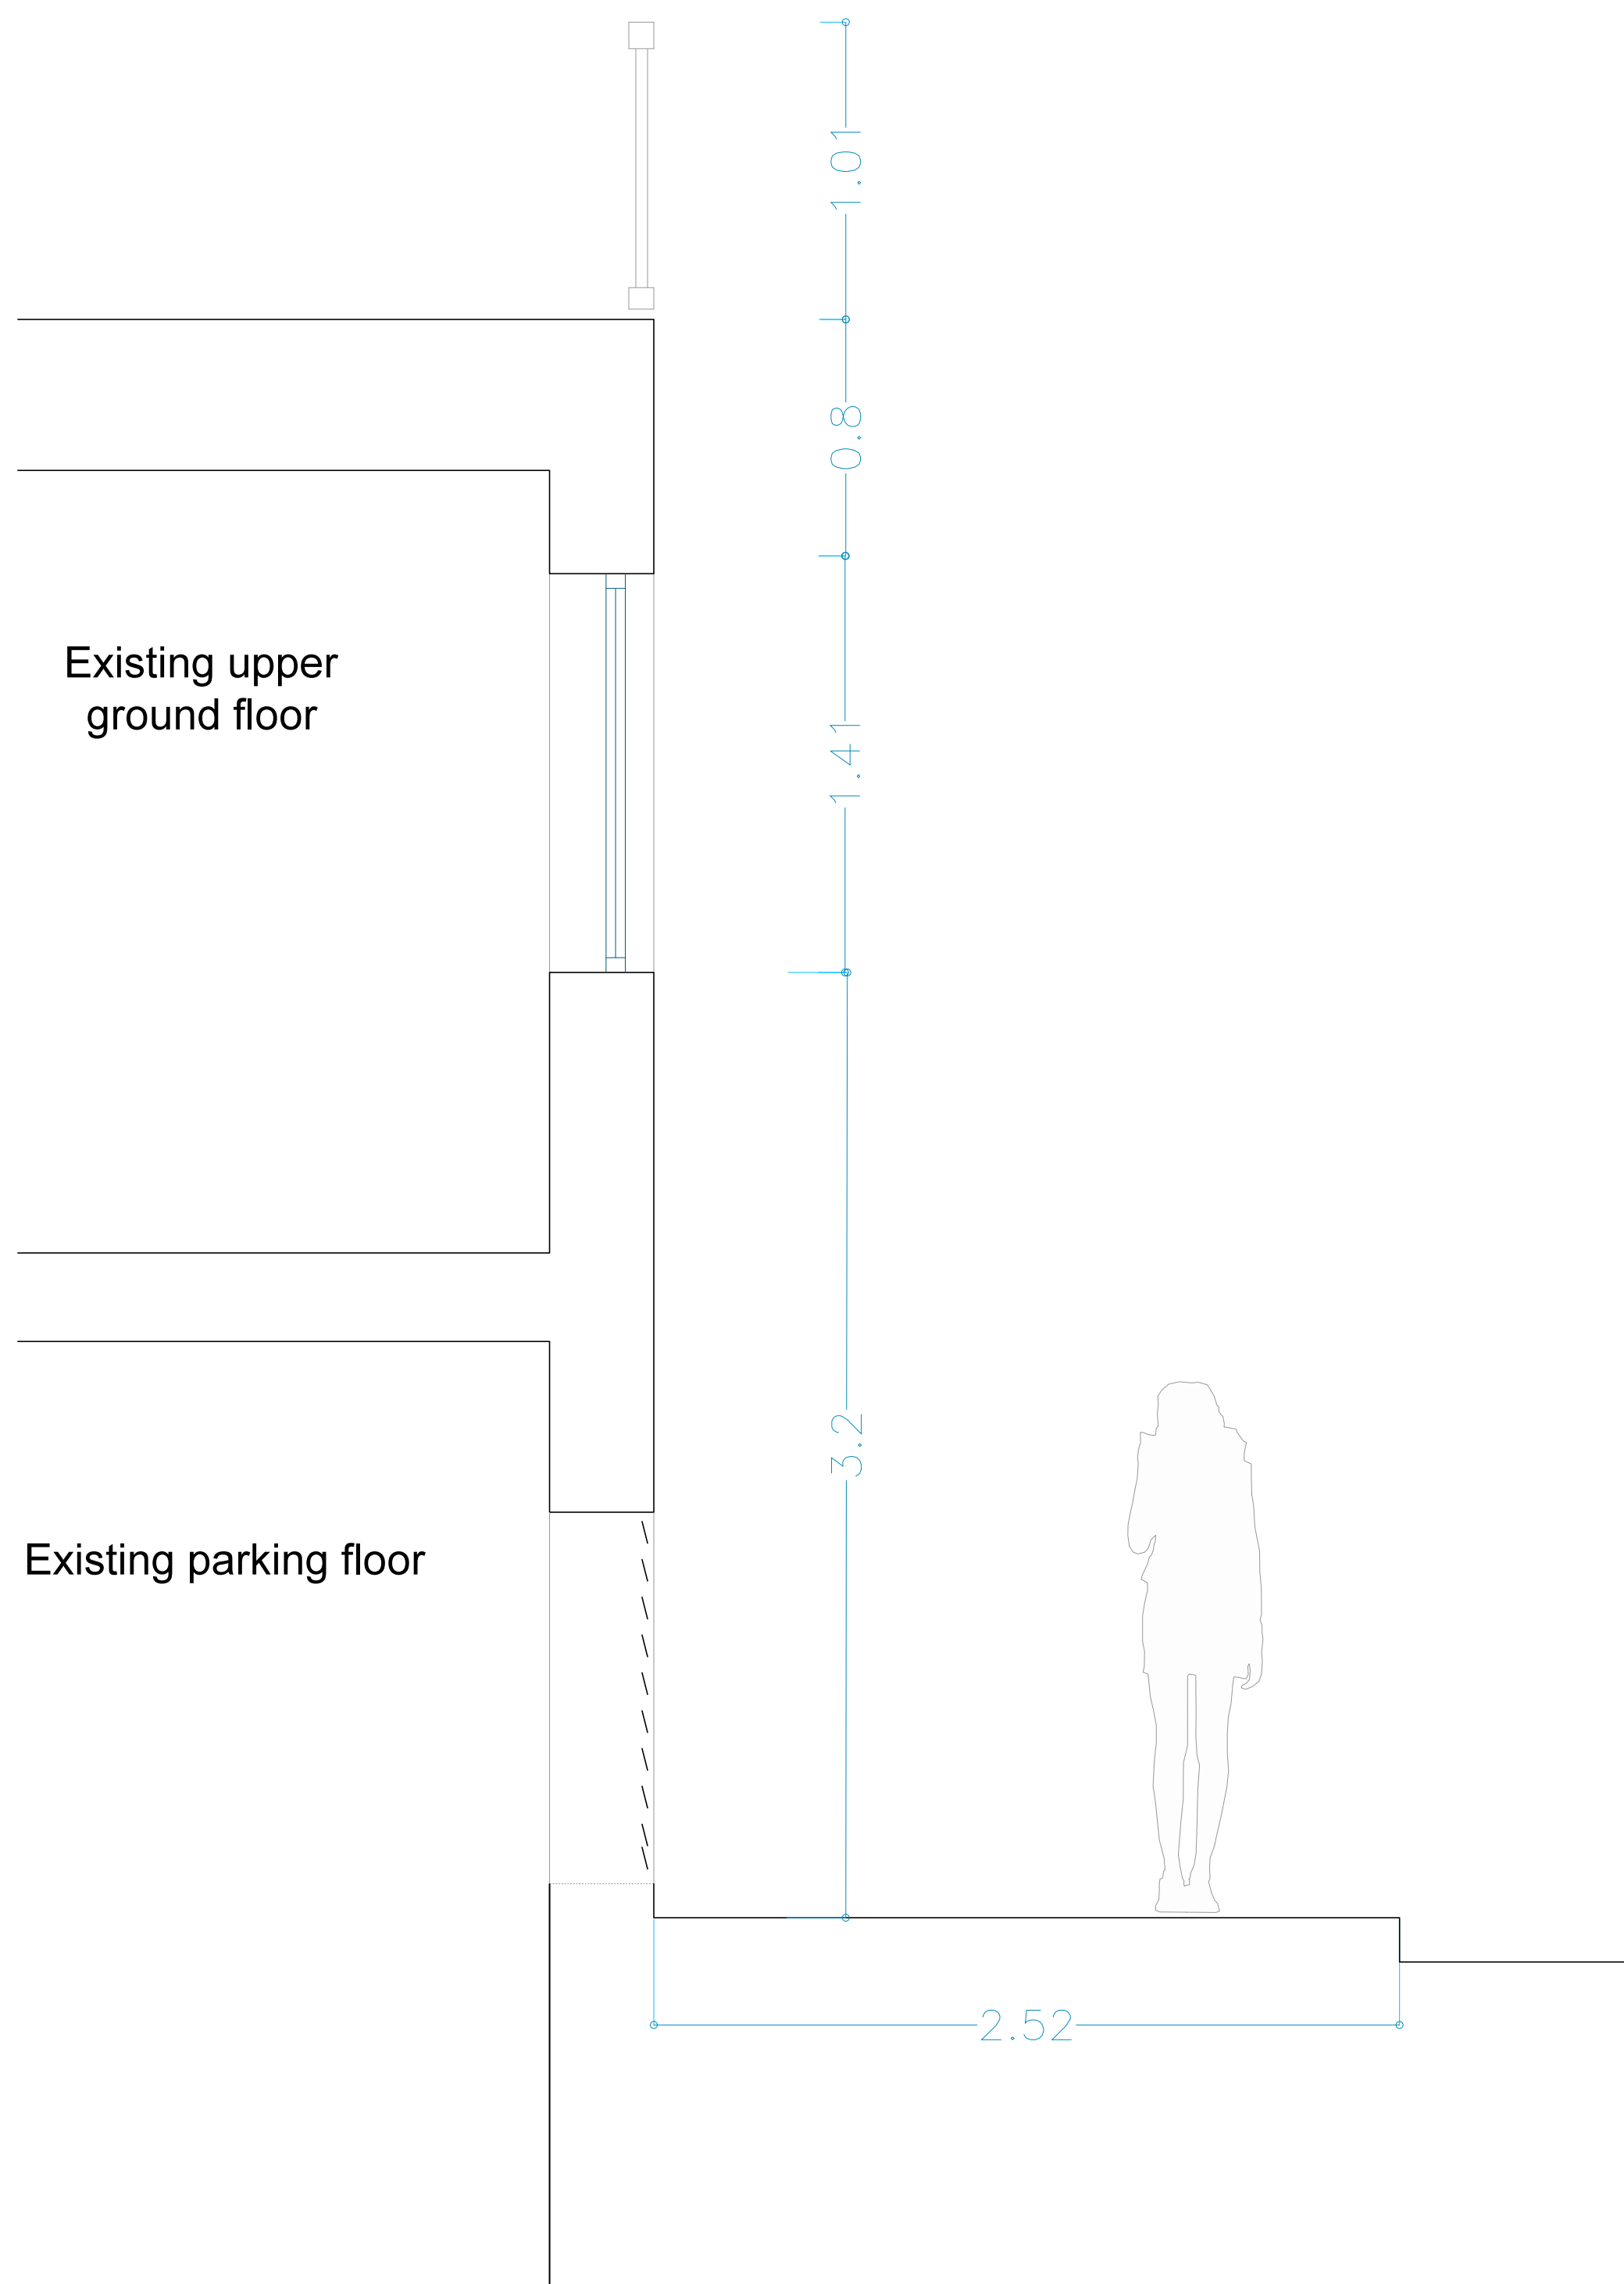

EXISTING DETAILED SECTION AA sc 1:20

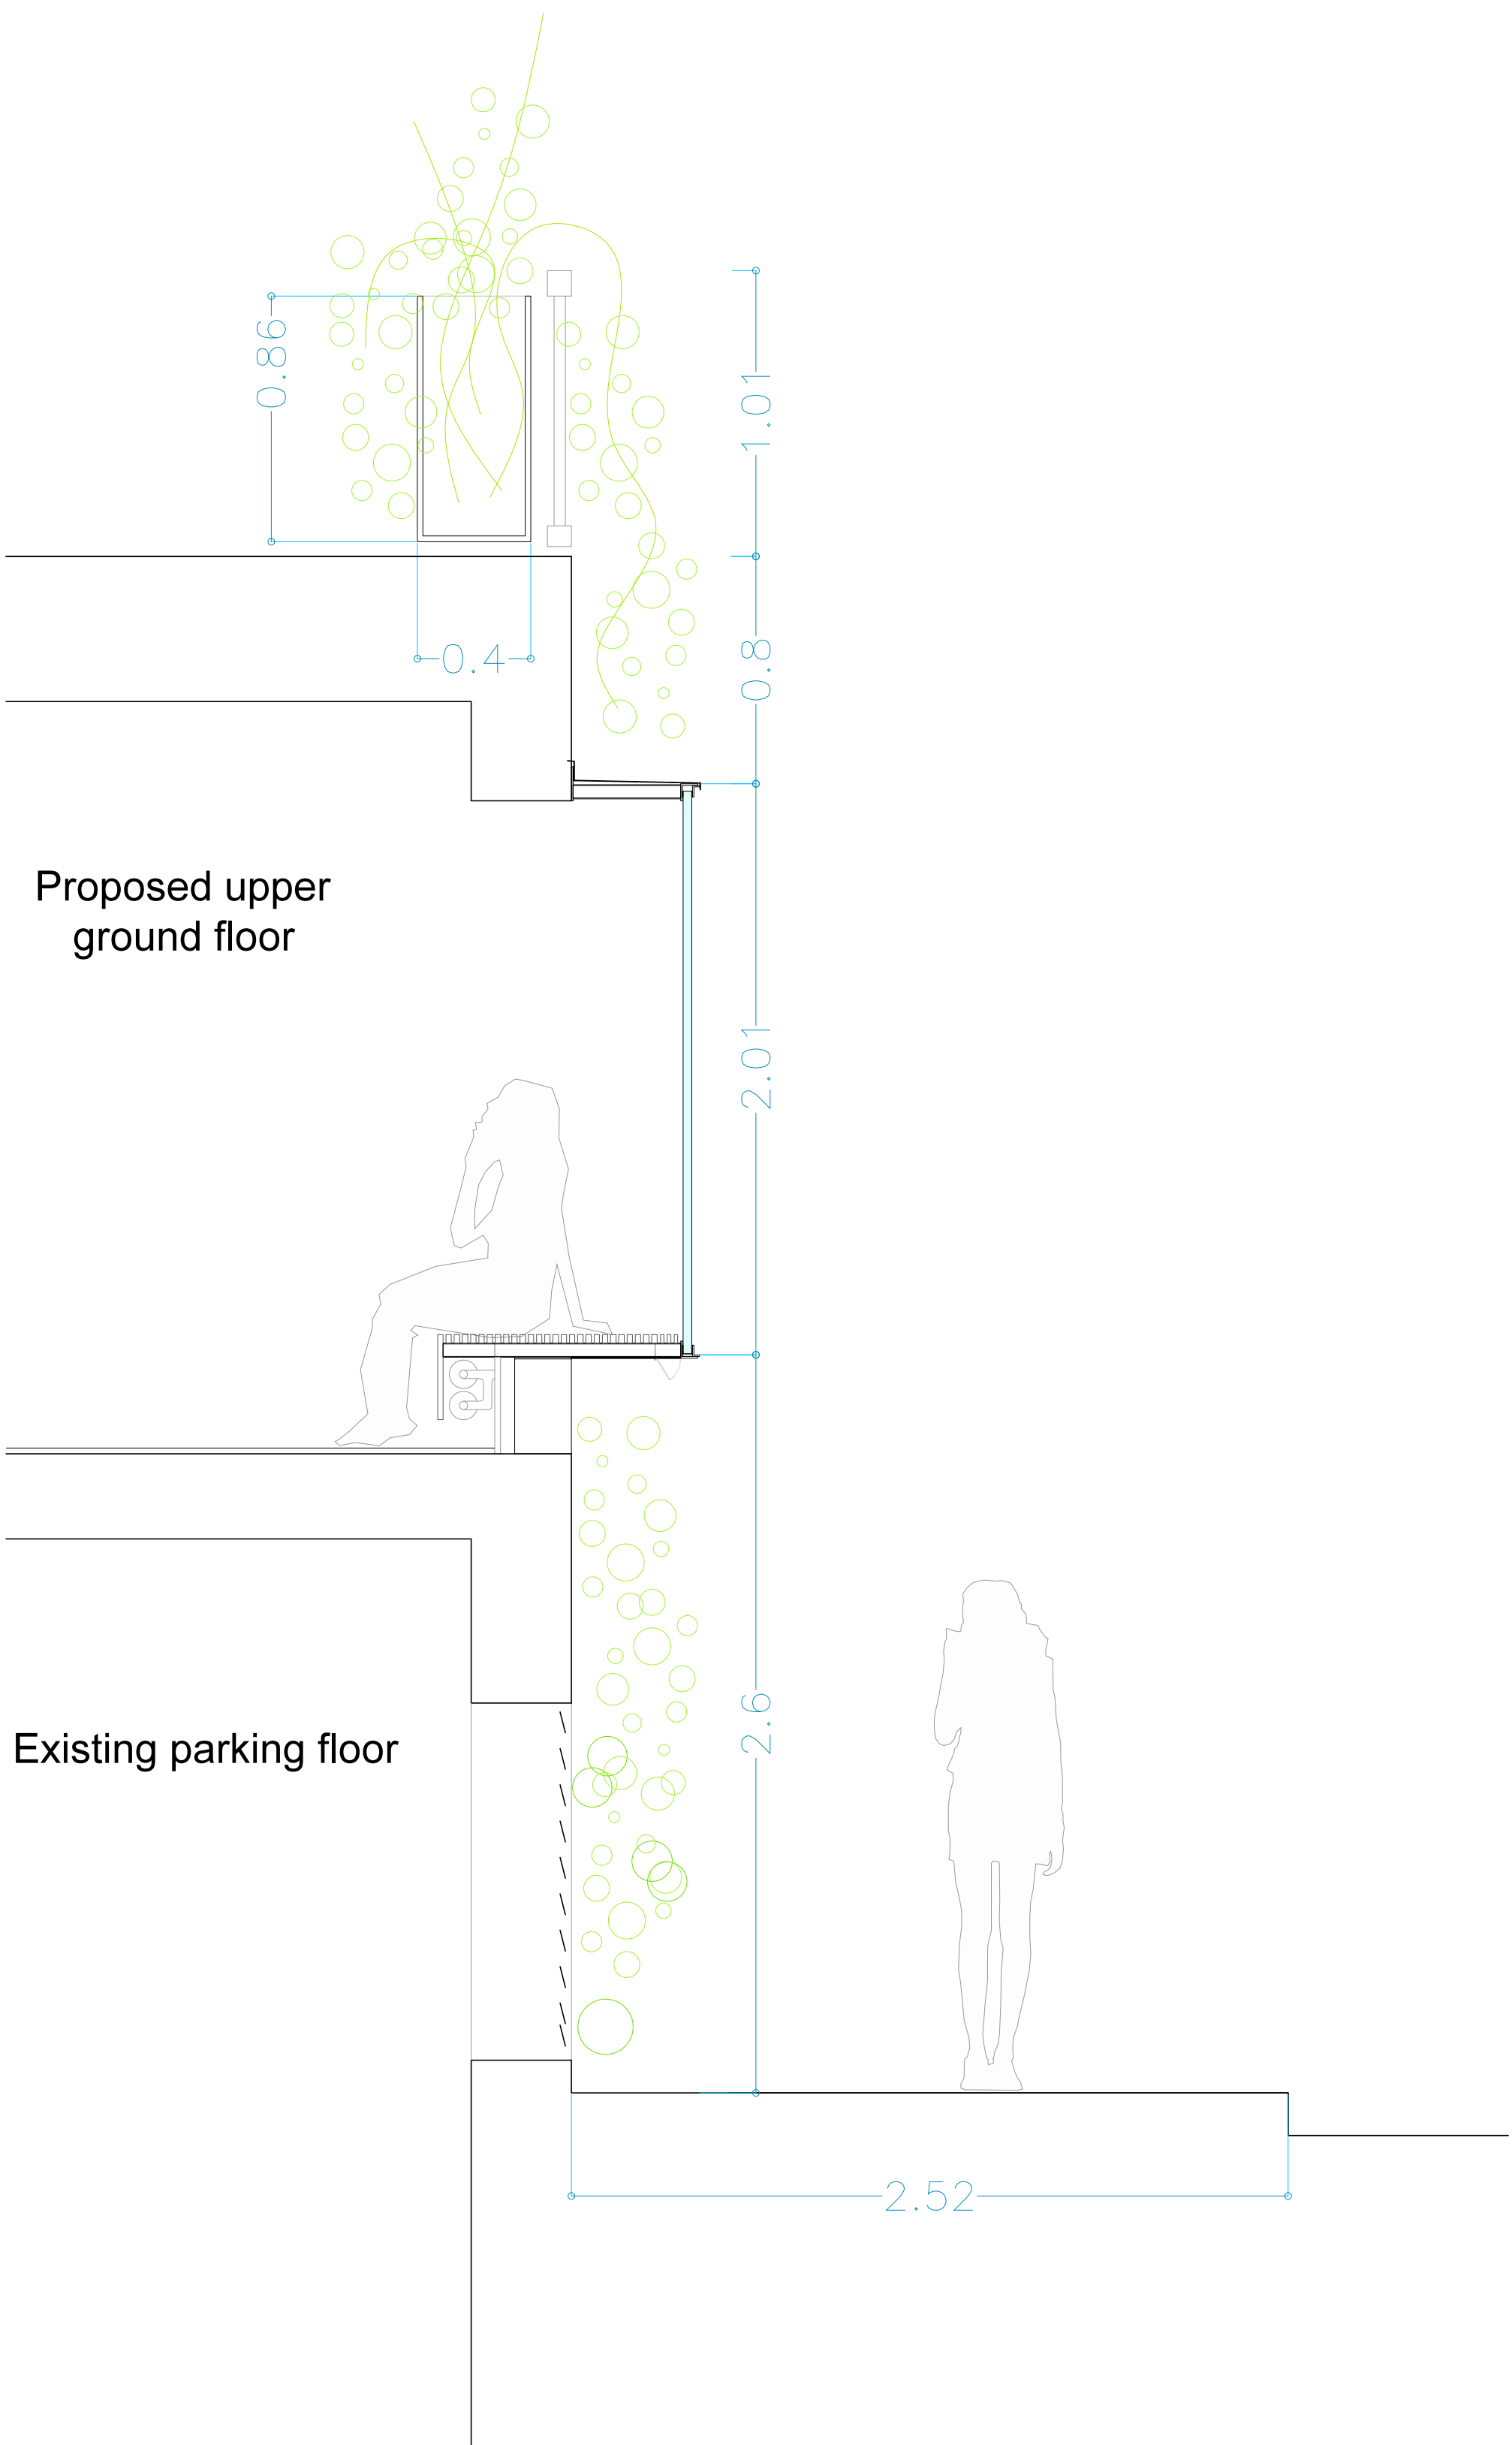

PROPOSED DETAILED SECTION AA sc 1:20

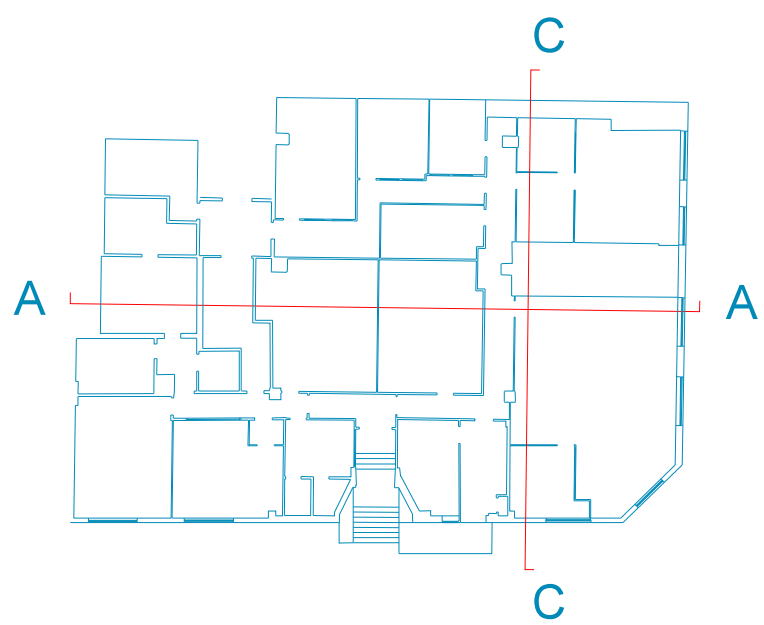

Upper ground Floor key plan



revision	description	date
2	Issued for planning	19.05.2017
1	Issued for planning	10.03.2017

pa_06

sections details

scale 1:20 @A1

selgascano

localglobe