


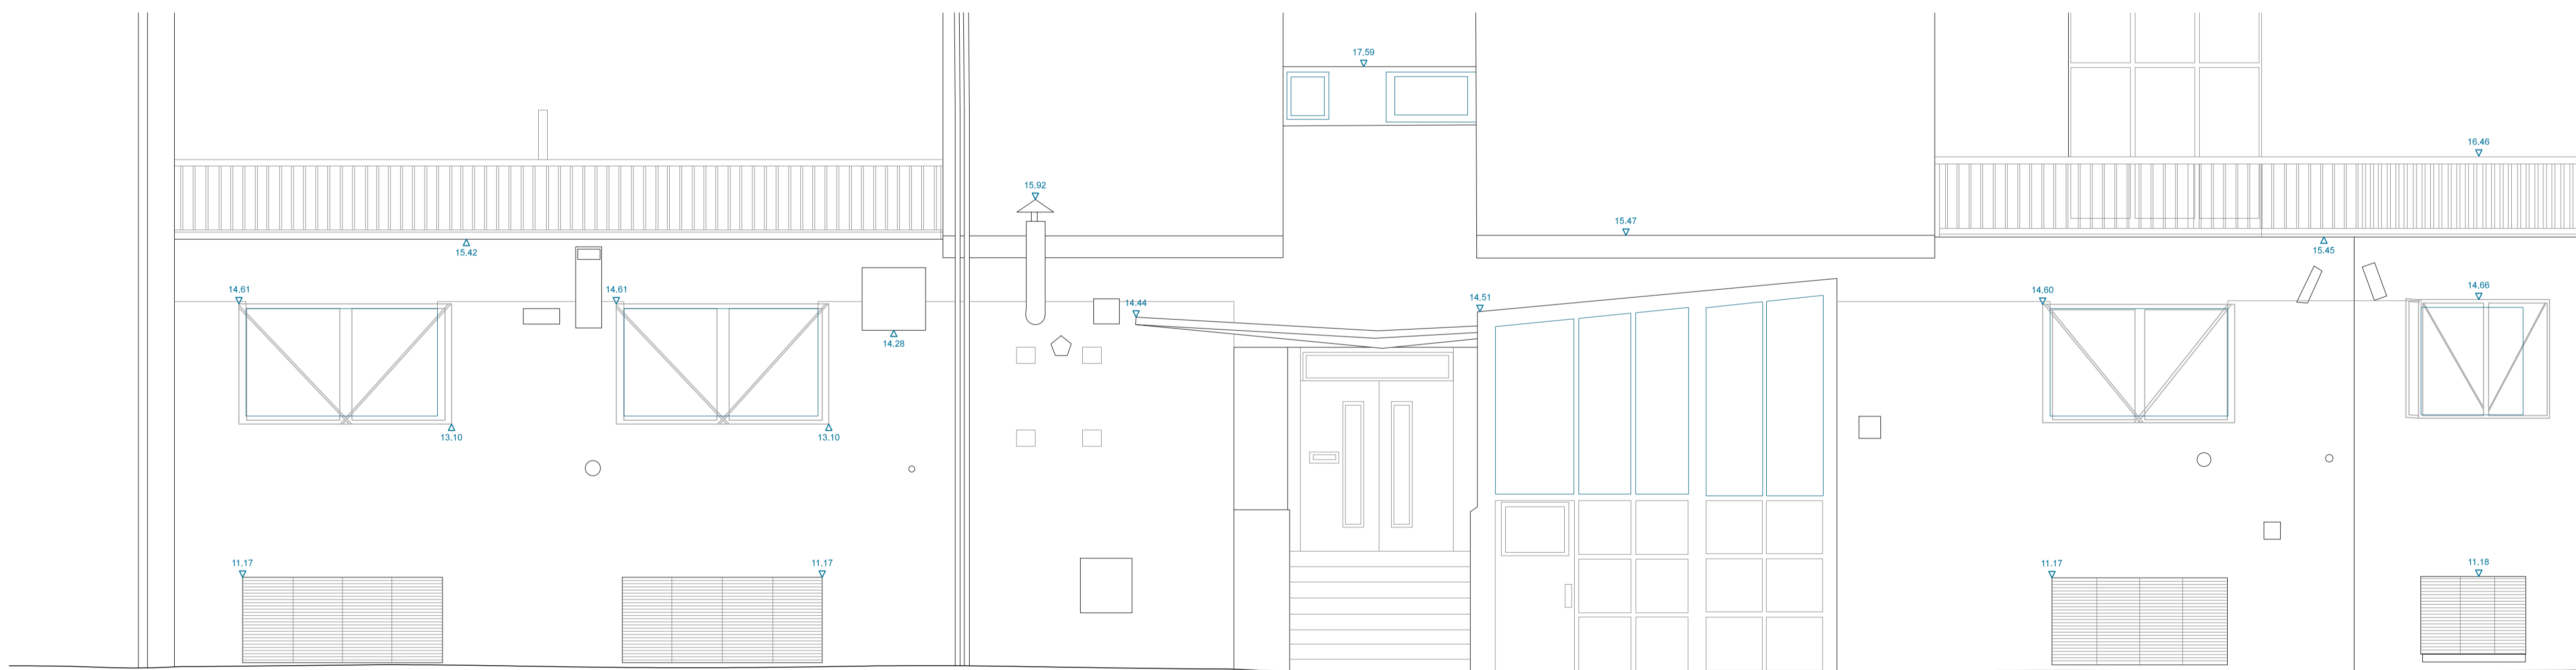

PROPOSED SOUTH ELEVATION sc 1:50



EXISTING SOUTH ELEVATION sc 1:50



revision	description	date
2	Issued for planning	19.05.2017
1	Issued for planning	10.03.2017