


# Brill Place

UTILITY SURVEY OVERLAY PROPOSED PLANTERS sc 1:50

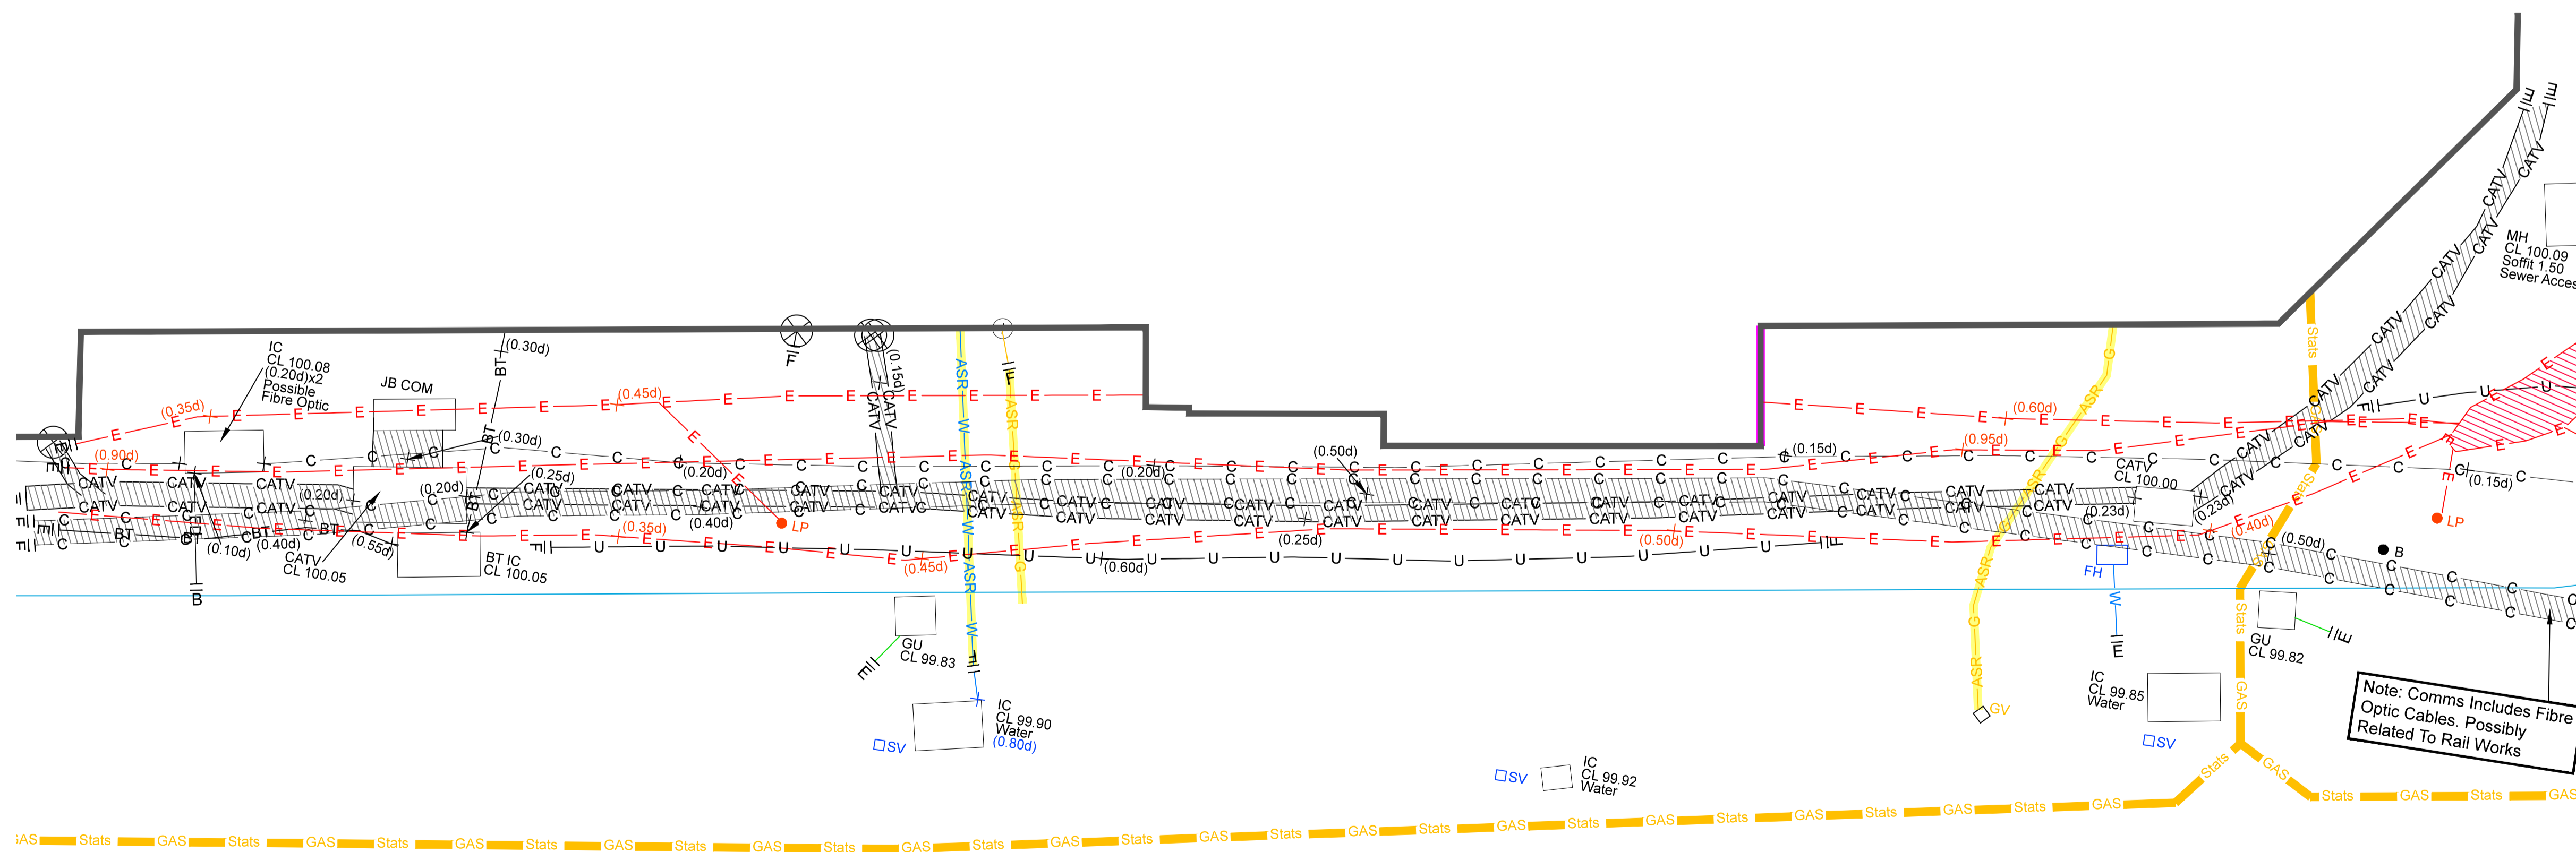

# Brill Place

UTILITY SURVEY SOUTH FACADE sc 1:50



localglobe

revision	description	date
1	Issued for planning	19.05.2017

pa\_13  
Utility survey - planters  
scale 1:100 @A1

selgascano localglobe