
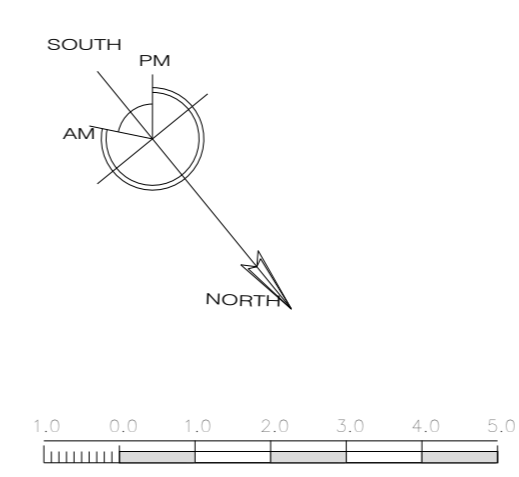
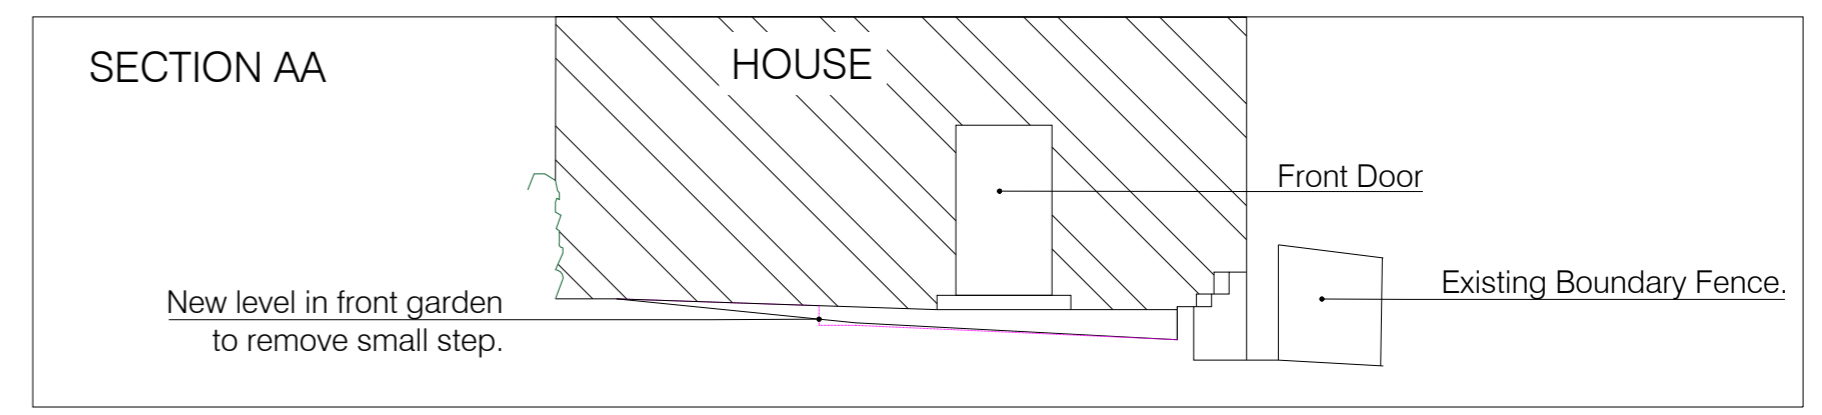


1.0 New Trees									
NT1-3	Prunus avium 'Stella'	16-18cm	Standard	1	no	1	1	no	
2.0 FRONT GARDEN									
	Trachelospermum Jasminoides	1.8-2m		3	group	1	1	no	
	Buxus sempervirens	30cm	Ball	5	group	1	5	no	
	Hydrangea anabelle	7 litre		3	group	1	3	no	
	Helleborus orientalis	3 litre		4	group	5	20	no	
	Rosa ballerina	3 litre		1	group	30	30	no	
	Euonymus emerald gaiety	3 litre		6	group	5	30	no	
3.0 REAR GARDEN									
	Taxus Hedge	1.8-2m	well furnished	1	group	42	42	no	
	Taxus Hedge	1.8-2m	well furnished	1	group	10	10	no	
	Taxus Hedge	1.8-2m	well furnished	1	group	20	20	no	
	Buxus sempervirens	40cm		5	group	2	10	no	
	Buxus sempervirens	50cm	Ball	5	group	1	5	no	
	Hydrangea preziosa	7 litre		6	group	3	18	no	
	Hydrangea anabelle	7 litre		9	group	3	27	no	
	Camellia japonica	5 litre		10	group	1	10	no	
	Cistus x purpurea	5 litre		4	groups	3	12	no	
	Verbena bonariensis	3 litre		5	groups	5	25	no	
	Rosa marjory fayre	3 litre		5	groups	3	15	no	
	Carex Bowles gold	3 litre		4	groups	5	20	no	
	Stipa arundinacea	3 litre		6	groups	5	30	no	
	Anemone Hadspens abundance	3 litre		6	group	3	18	no	
	Cimicifuga complex	3 litre		6	groups	9	54	no	
	Hosta halcyon	3 litre		6	group	5	30	no	
	Helleborus orientalis	3 litre		6	groups	3	3	no	
	Agapanthus africanus	3 litre		9	groups	5	5	no	
	Lavandula angustifolia	3 litre		2	groups	12	5	no	
	Rosa ballerina	3 litre		2	groups	6	5	no	
	Brunnera jack frost	3 litre		6	groups	5	5	no	
	Euonymus emerald gaiety	3 litre		7	groups	5	5	no	

Planting shall comply to BS: 4428 Code of practice for general landscaping

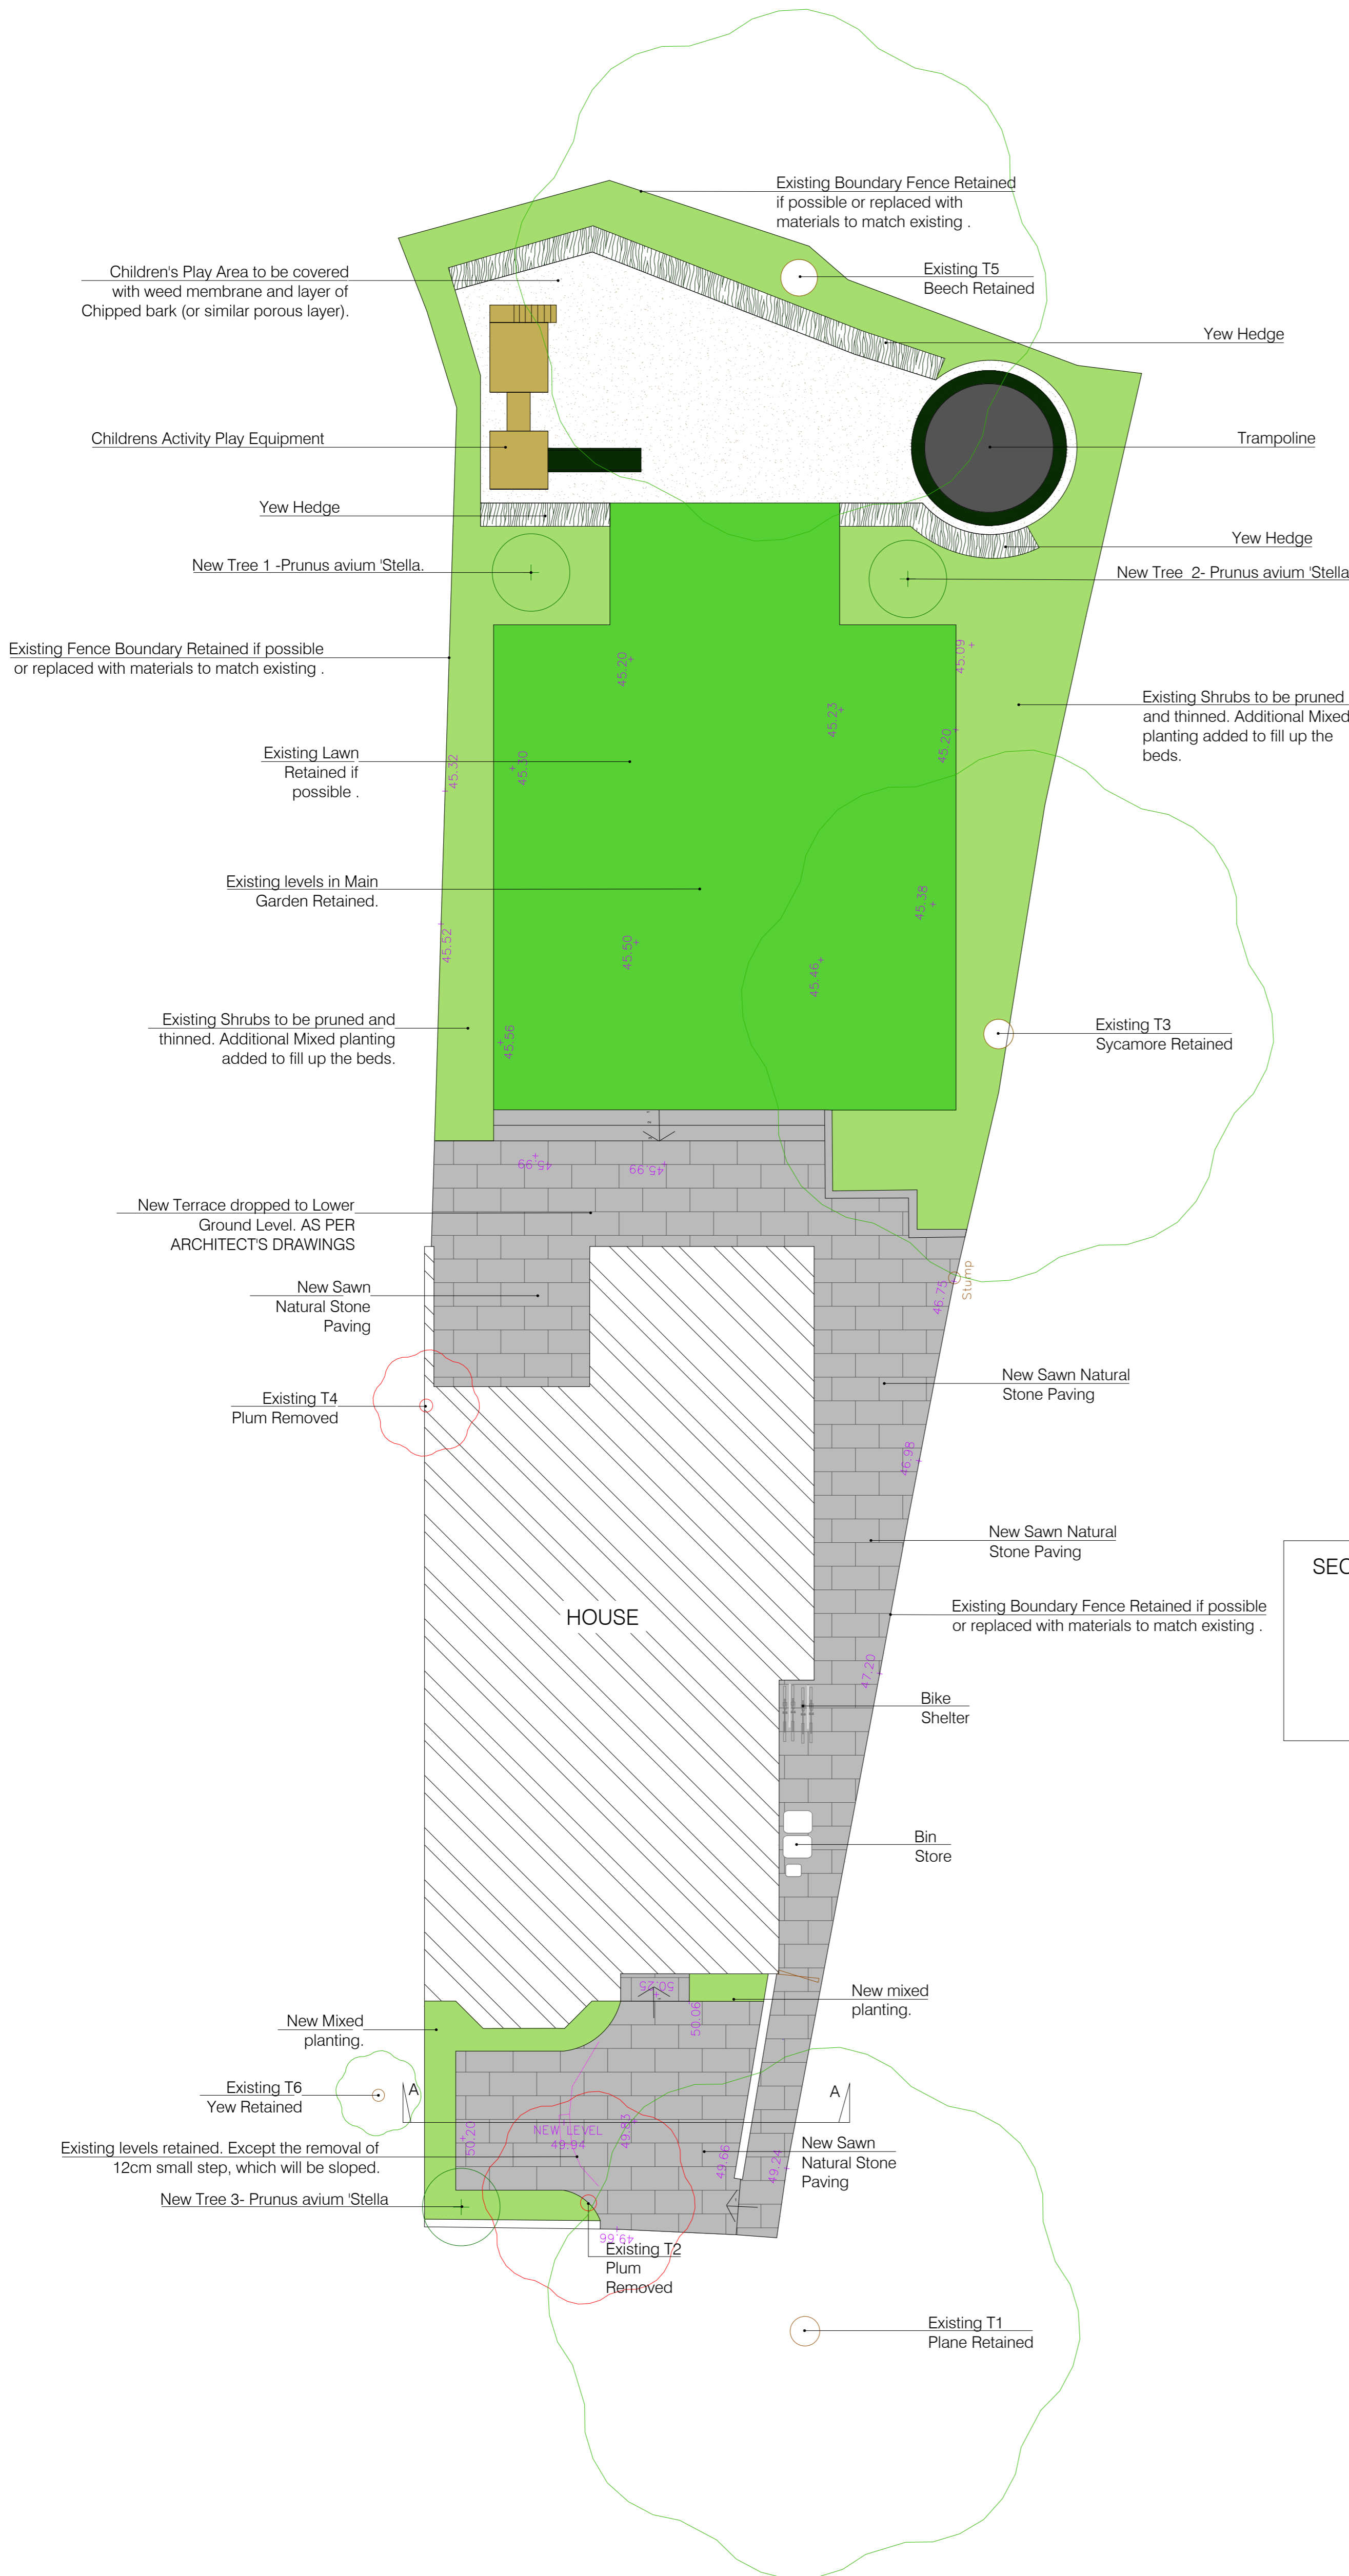

**GREENMANTLE**  
THE MASTER GARDENERS

Woodfield Nurseries Cool Oak Lane  
London NW9 7NB  
email: admin@themastergardeners.co.uk  
Tel: 020 8200 9559 Fax: 020 8200 9669

**Client:** Mr J. Moras

**Title:** Proposed Landscaping Details to Front and Rear Gardens- FOR PLANNING

**Address:** 16 HOLLYCROFT AVENUE HAMPSTEAD LONDON NW3 7QL

**Scale:** 1:100 **Drg No:** 16HCA.LA.PL001

**Date:** 08/06/2017 **Drawn By:** SPS **Rev:**

Do not scale from this drawing, all measurements should be taken from site. © 2017