



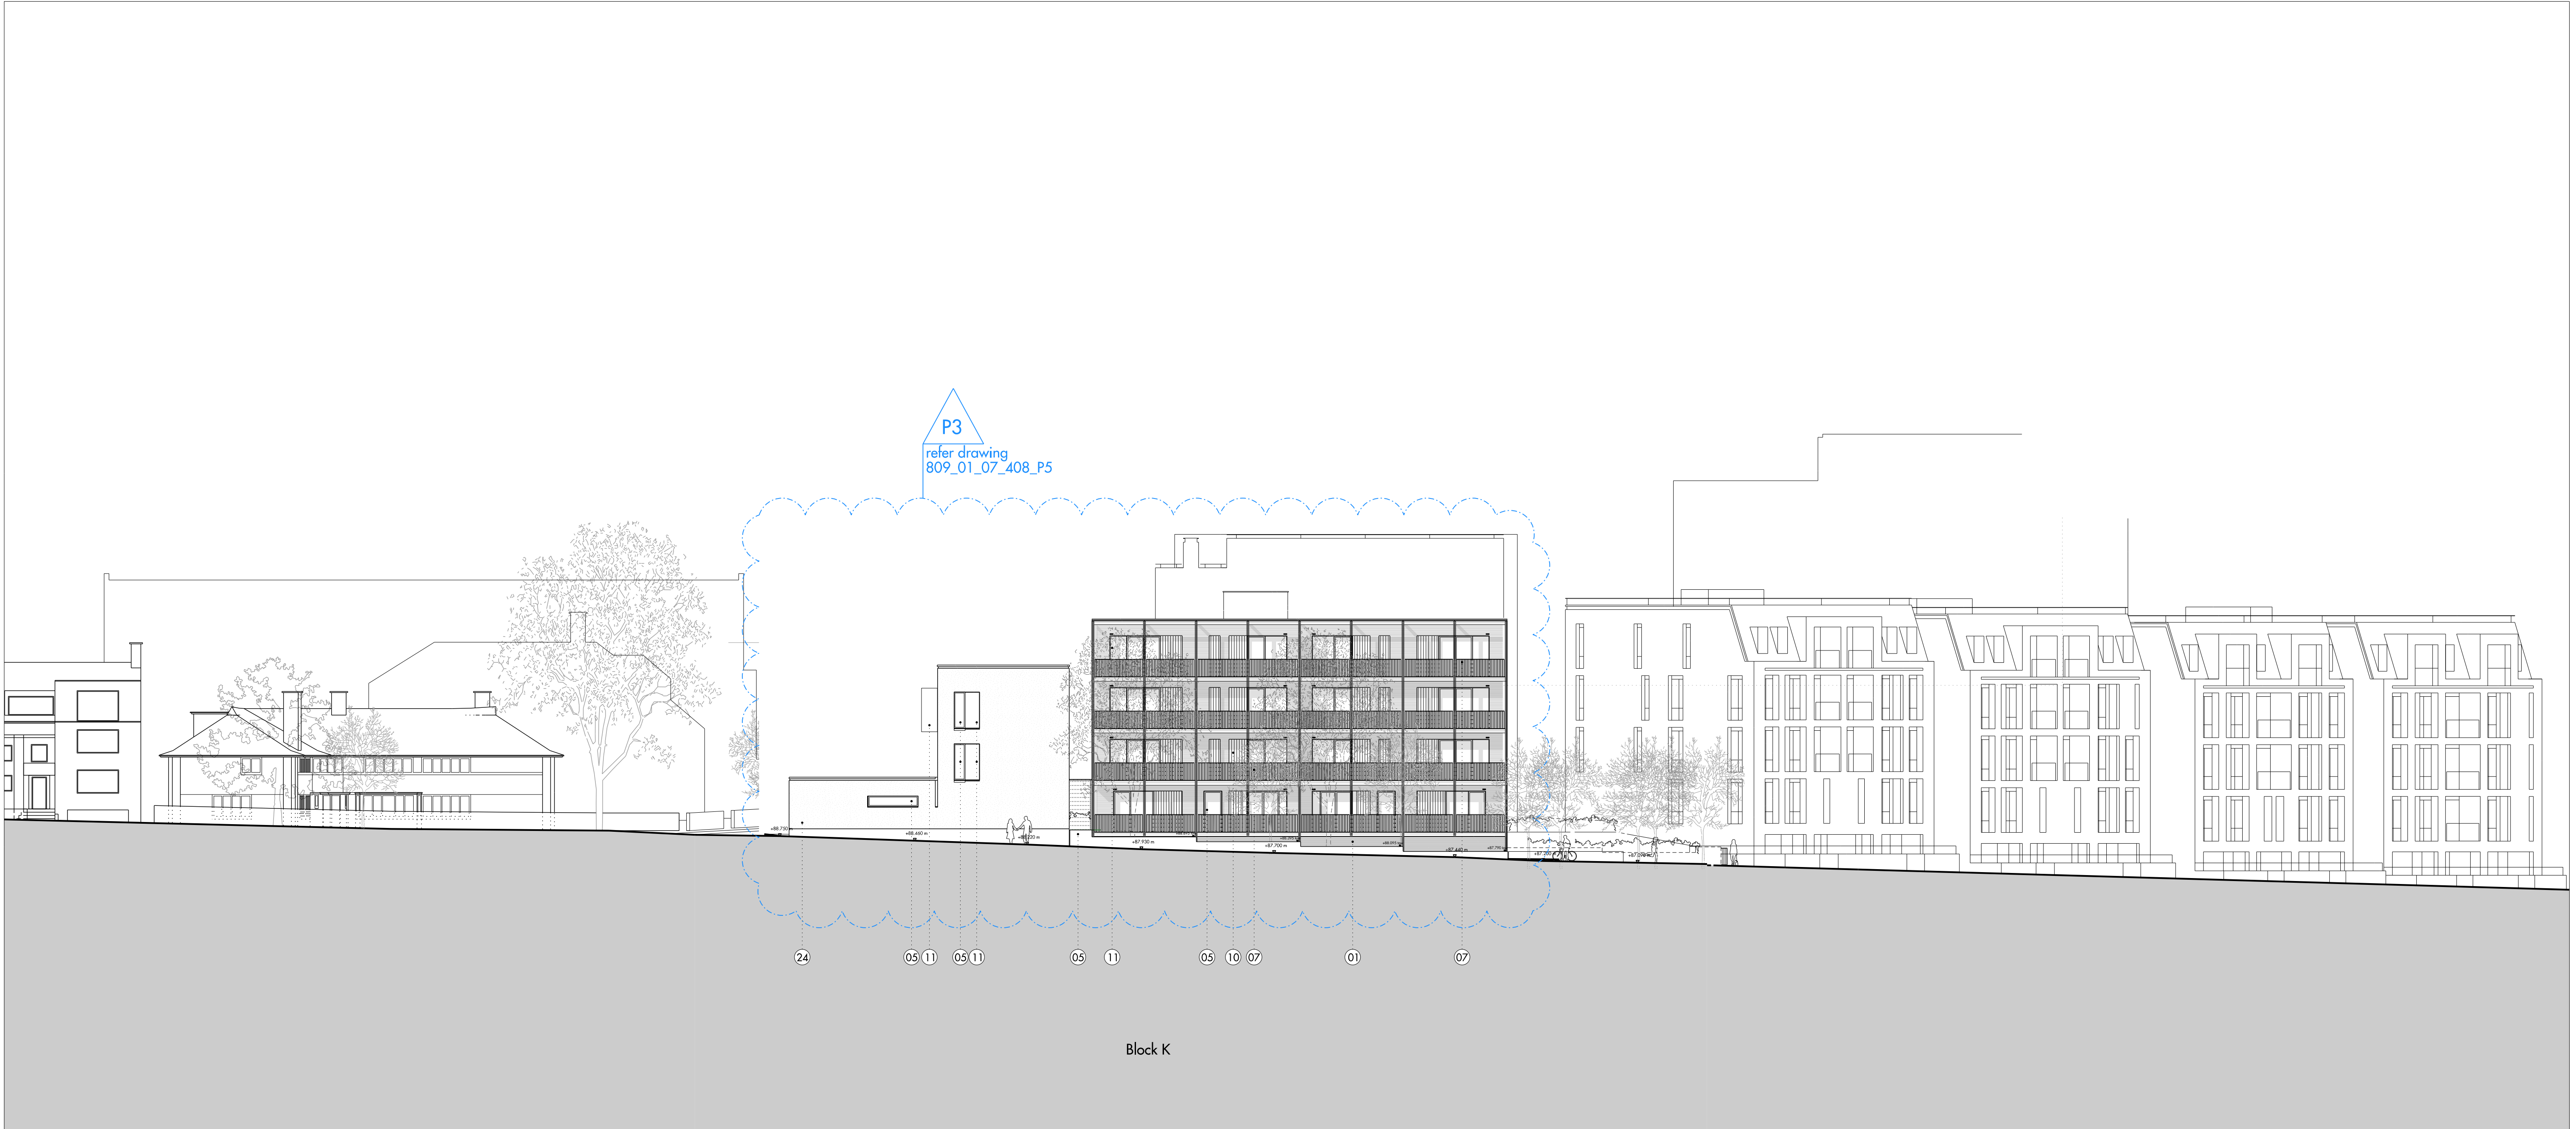

Platt's Lane Elevation

notes:
1. Revision of Block K location

0m 10m

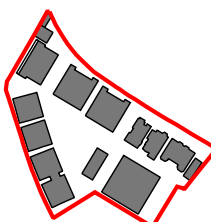

Do not scale from this drawing. Use figured dimensions only. Figured dimensions are in millimetres. All levels are in metres. All dimensions and levels shall be verified on site before proceeding with works. Detailed site survey to be carried out to verify positions and level relationships with site features and ordnance survey. Boundaries are indicative only and are to be verified by others. The architect must be notified of any discrepancy. Where building components are described in the specification as contractor designed, "construction" information relating to those components on this drawing represents design intent only.

REV	DATE	DESCRIPTION	CKD
P1	31-01-13	Planning Submission	OR
P2	07-06-13	Planning Submission	OR
P3	09-06-2017	Issued for minor material amendment application	NR

KEY:

(01) Facing Brick	(06) Painted Timber Balustrade	(11) P P C Metalwork	(16) Flat Roof with Stone ballast	(21) New infill brickwork	(26) Tiles Made Good	(31) Obscure Glass
(02) Clay Roof Tile	(07) P P C Metal Balustrade	(12) Metal Coping	(17) Metal Standing Seam Roof	(22) New window to match existing	(27) Photo Voltaics	(32) Mechanical Extract Vent
(03) Timber Window Frame	(08) Metal Rain Water Goods	(13) Timber Decking	(18) Etched Glass Panel	(23) New window/door in modified opening	(28) CHP Flues	(33) New roof to match existing
(04) Metal Window Frame	(09) P P C Metal Facing Panel	(14) Metal Standing Seam Cladding	(19) Perforated Metal Panel	(24) New Render/Roughcast	(29) Biodiverse Green Roof	(34) Metal / Timber composite fence
(05) Glass	(10) Timber Cladding	(15) Flat Bio-diverse roof	(20) Existing Brickwork made good	(25) Roof Finish Made Good	(30) Sedum Roof	► - Residential Entrances

Allies and Morrison
85 Southwark Street
London SE1 0HX
020 7921 0100
020 7921 0101
info@alliesandmorrison.co.uk
A&M JOB NO: 809

KIDDERPORE AVENUE, LONDON
PLATT'S LANE
PROPOSED ELEVATION
809_01_07_201
SCALE: 1:200 @A1 1:400 @A3

P3
Revision