




**01** Food & Drink - Single tenant  
SCALE 1:50

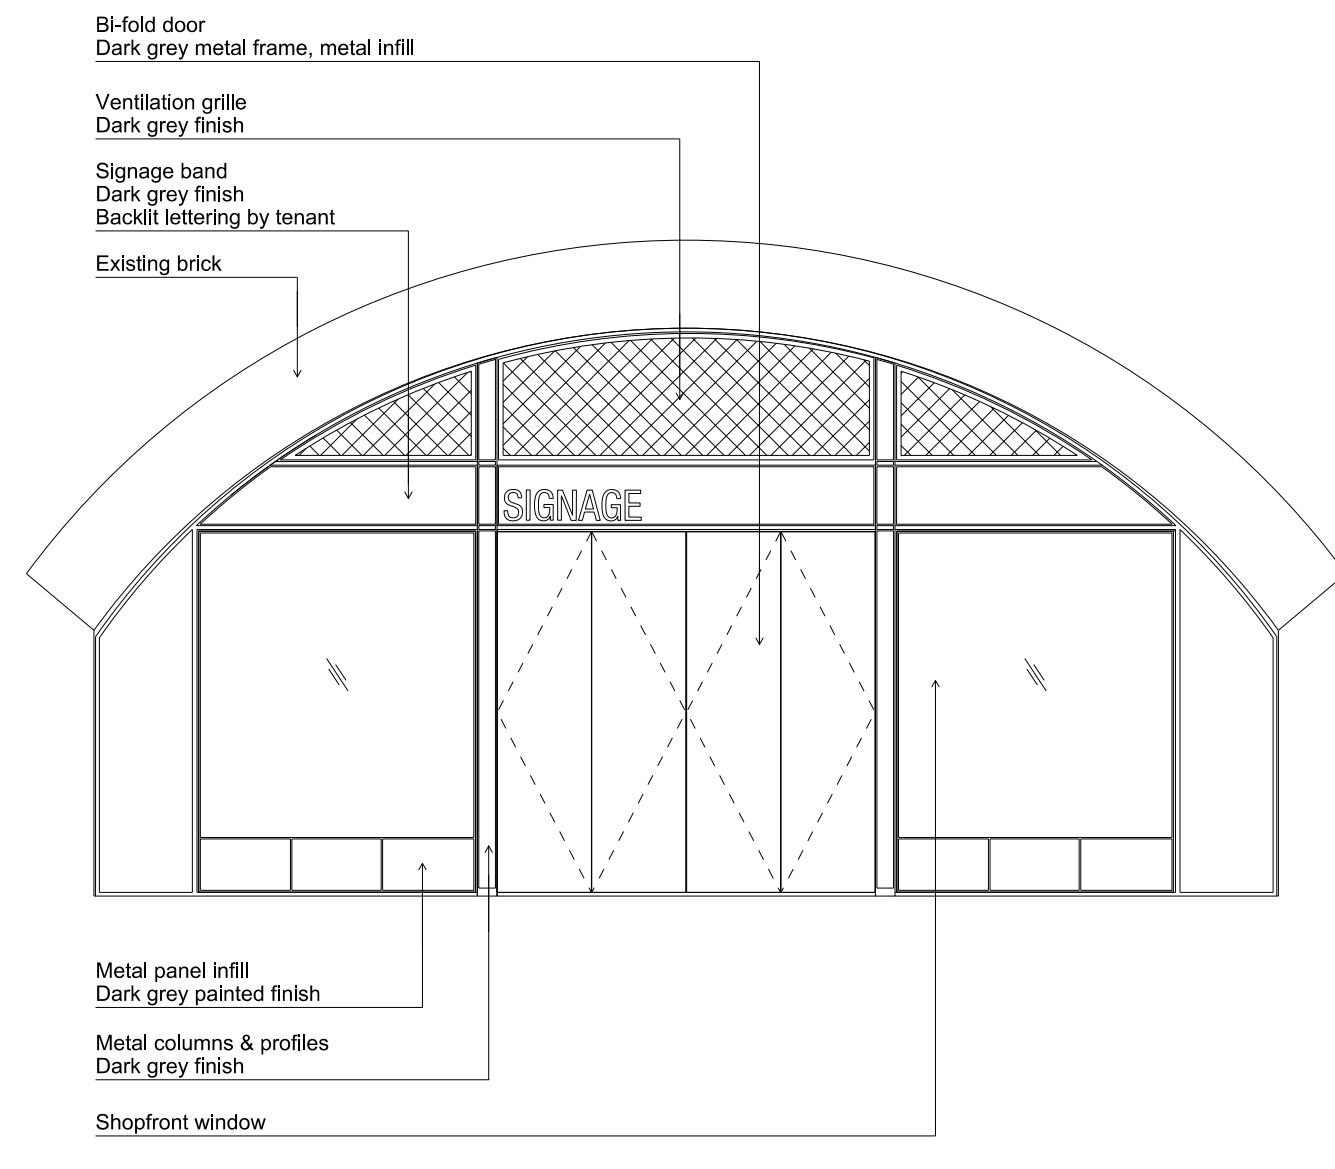


**04** Retail - Single tenant  
SCALE 1:50

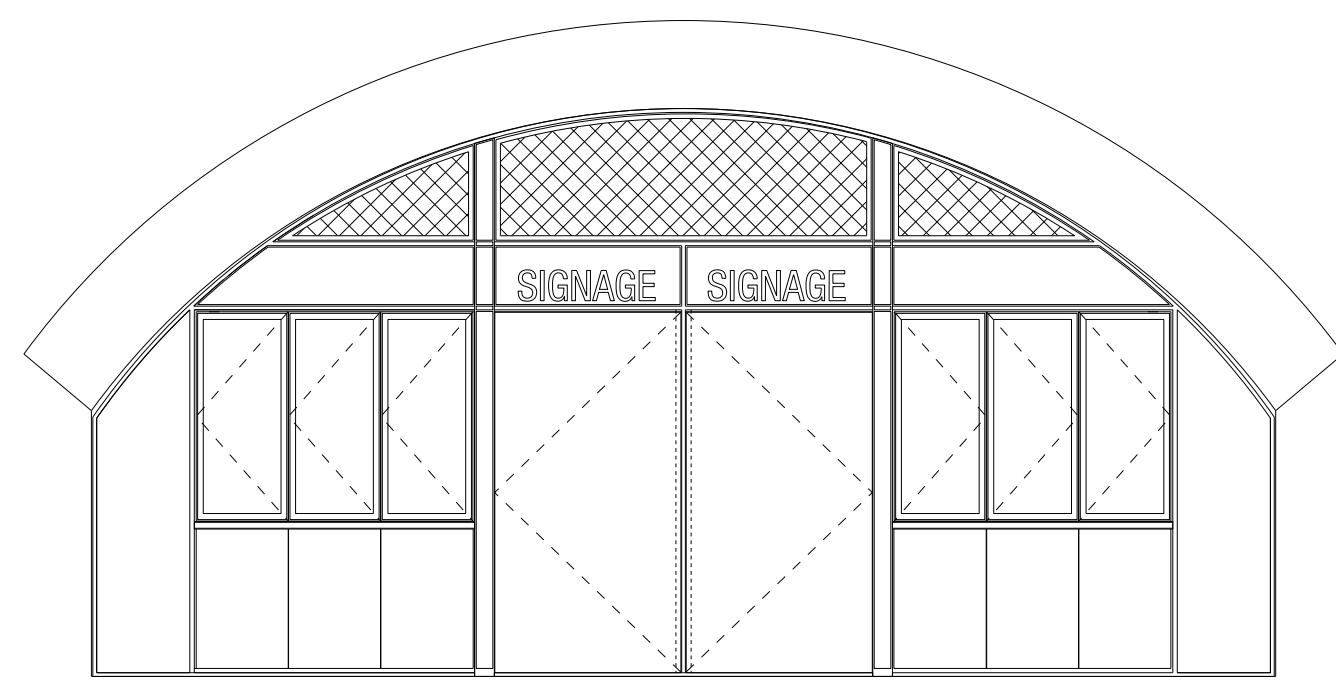


**02** Food & Drink - Two tenants  
SCALE 1:50

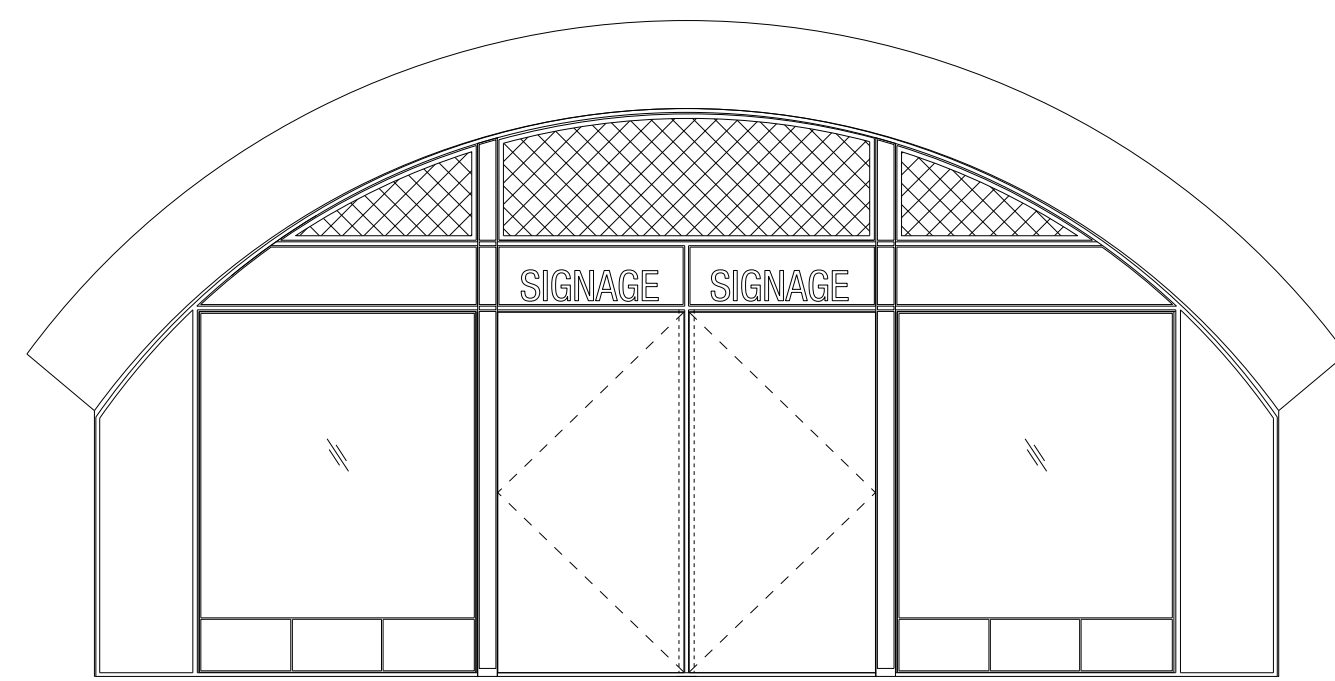


**05** Retail - Two tenants  
SCALE 1:50

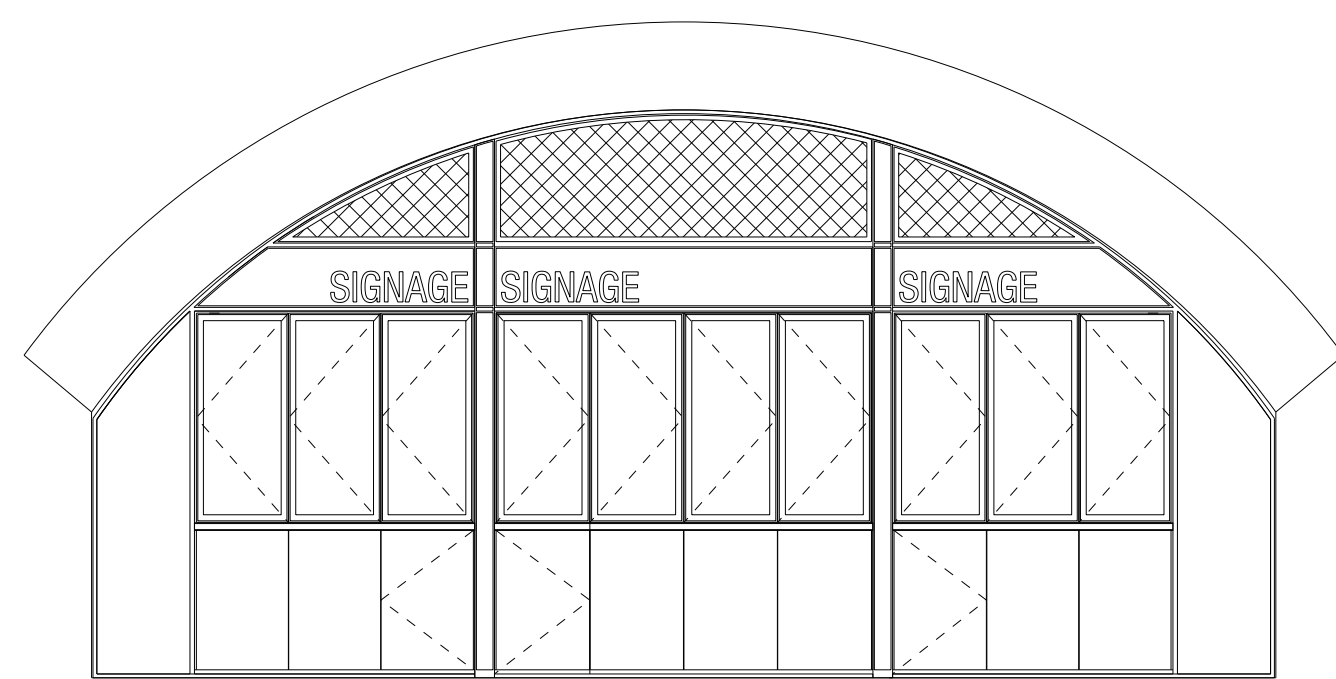

**03** Food & Drink - Three tenants  
SCALE 1:50

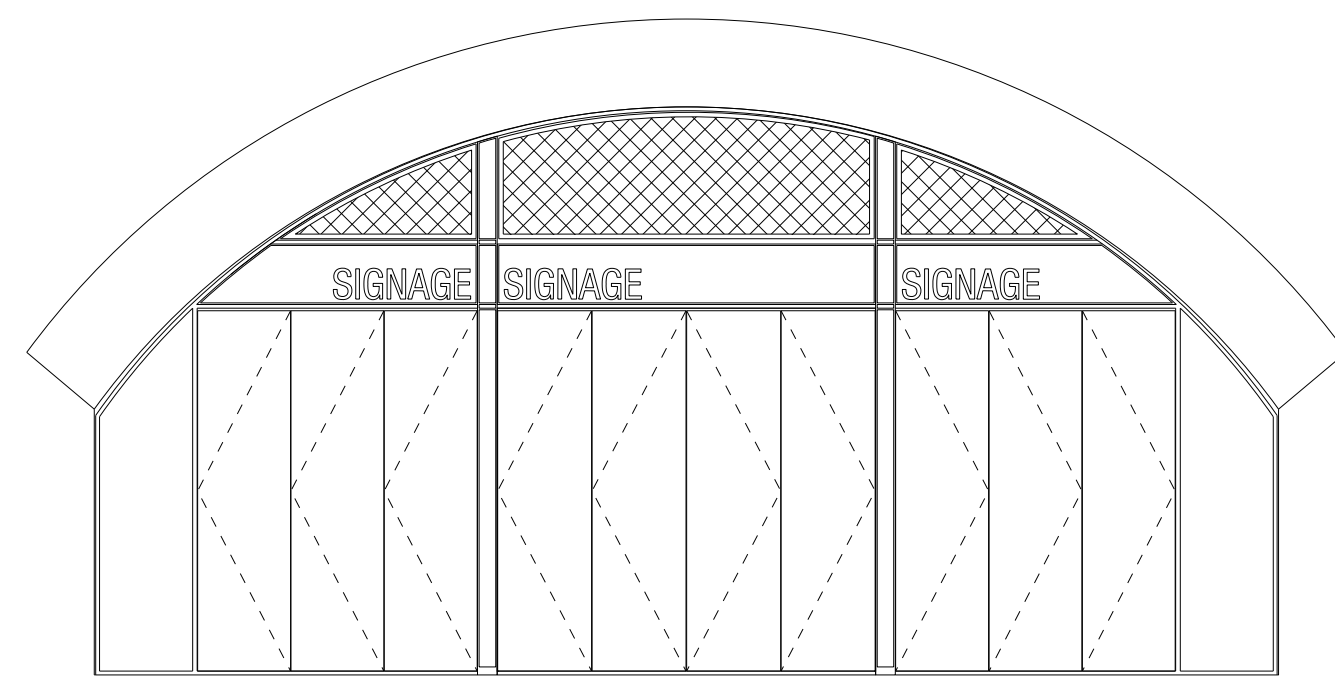

**06** Retail - Three tenants  
SCALE 1:50

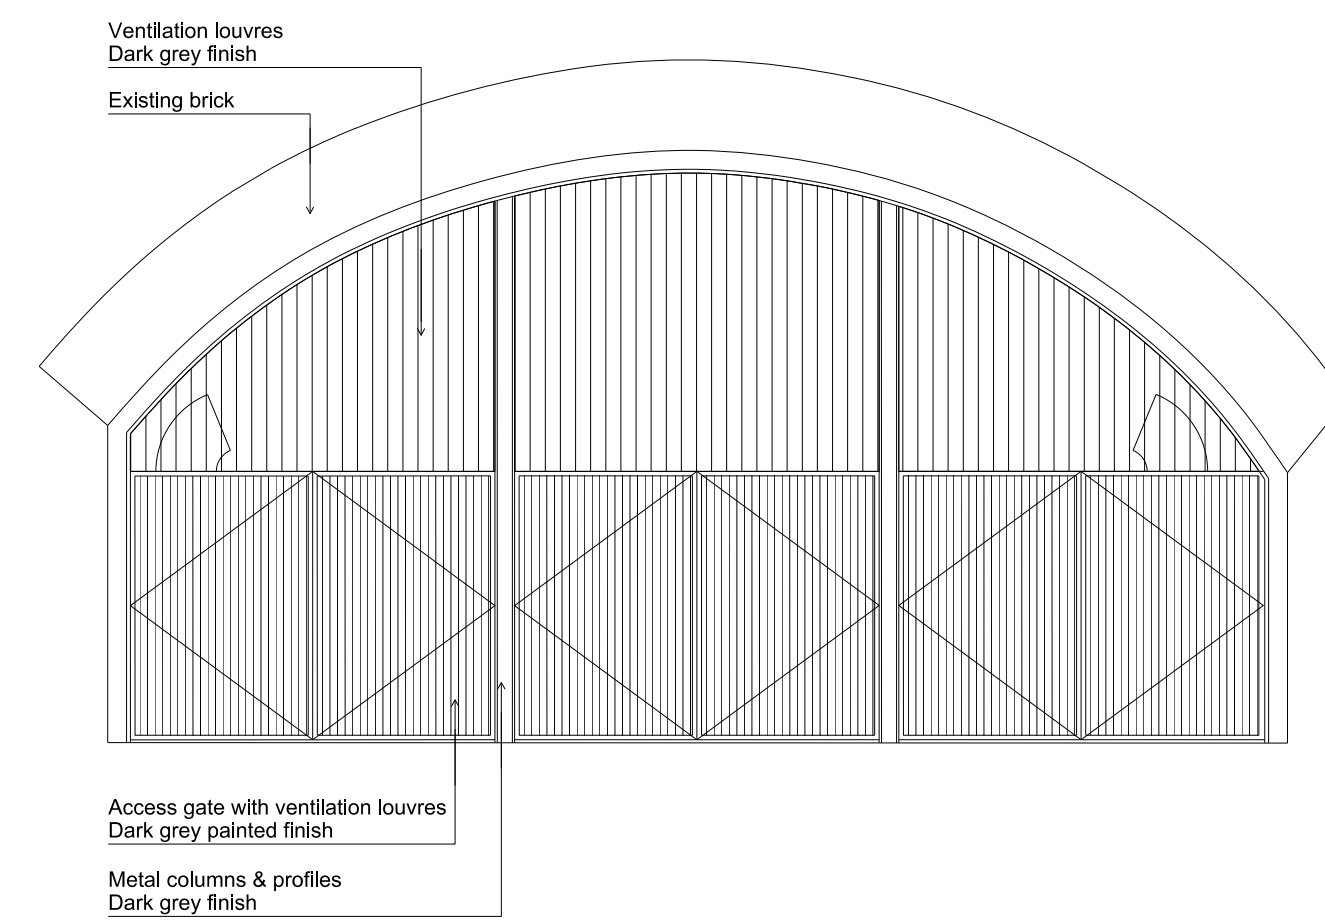


**07** MEPH - Condenser units for Provender Store  
SCALE 1:50

**Notes**  
This drawing is copyright Piercy&Company.  
Do not scale from this drawing.  
All dimensions and levels to be checked on site by the contractor and such dimensions to be his responsibility.  
Report all drawing errors, omissions and discrepancies to the architect.

**DISCLAIMER**  
This document may be issued in an editable digital CAD format to enable others to use it as background information to make alterations and/or additions. In that instance the file will be accompanied by a PDF version as a record of the original file. It is for those parties making such alterations and/or additions to ensure that they make use of current background information.

Piercy&Company accepts no liability for either: any such alterations and/or additions to the background information by others; or any other changes made by others to the architectural content of the background information itself.

Rev	Date	Description
00	09.06.17	Planning submission

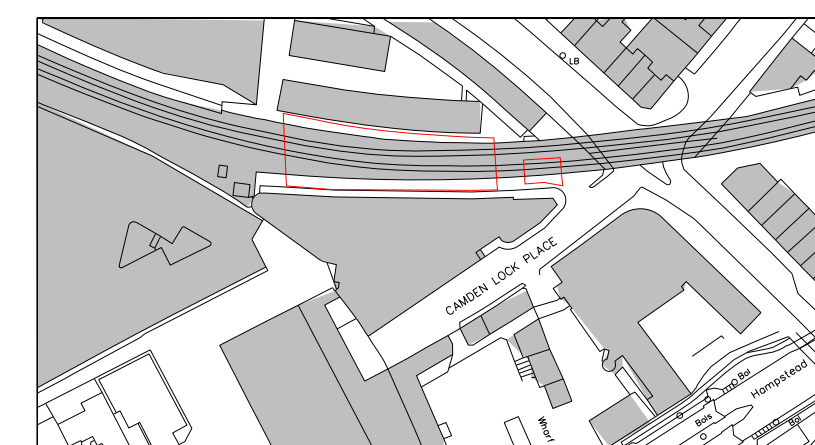

**Project**  
Camden Stables Market - Area 06

**Client**  
Stanley Sidings LTD

**Date**  
09.06.17

**Scale**  
1:100 at A1

**Railway Viaduct Arches 8 to 12 & 6  
Proposed Shopfront Options**

**Drawn** IK      **Checked** BA      **Approved** BA

**Drawing Status**  
Planning

Project	Discipline	Zone	Level	Series	Dwg No	Rev
13522	A	RV	L00	04	500	00

122 Arlington Road  
London NW1 7HP

info@piercyandco.com  
www.piercyandco.com

Telephone  
+44 (0)20 7424 9611

**Piercy & Company**