



- General Notes
1. Do not scale drawings. Dimensions govern.
 2. All dimensions are in millimetres unless noted otherwise.
 3. All levels are in metres unless noted otherwise.
 4. All dimensions shall be verified on site before proceeding with the work.
 5. Foster + Partners shall be notified in writing of any discrepancies.
 6. Any areas indicated on this sheet are approximate and indicative only.

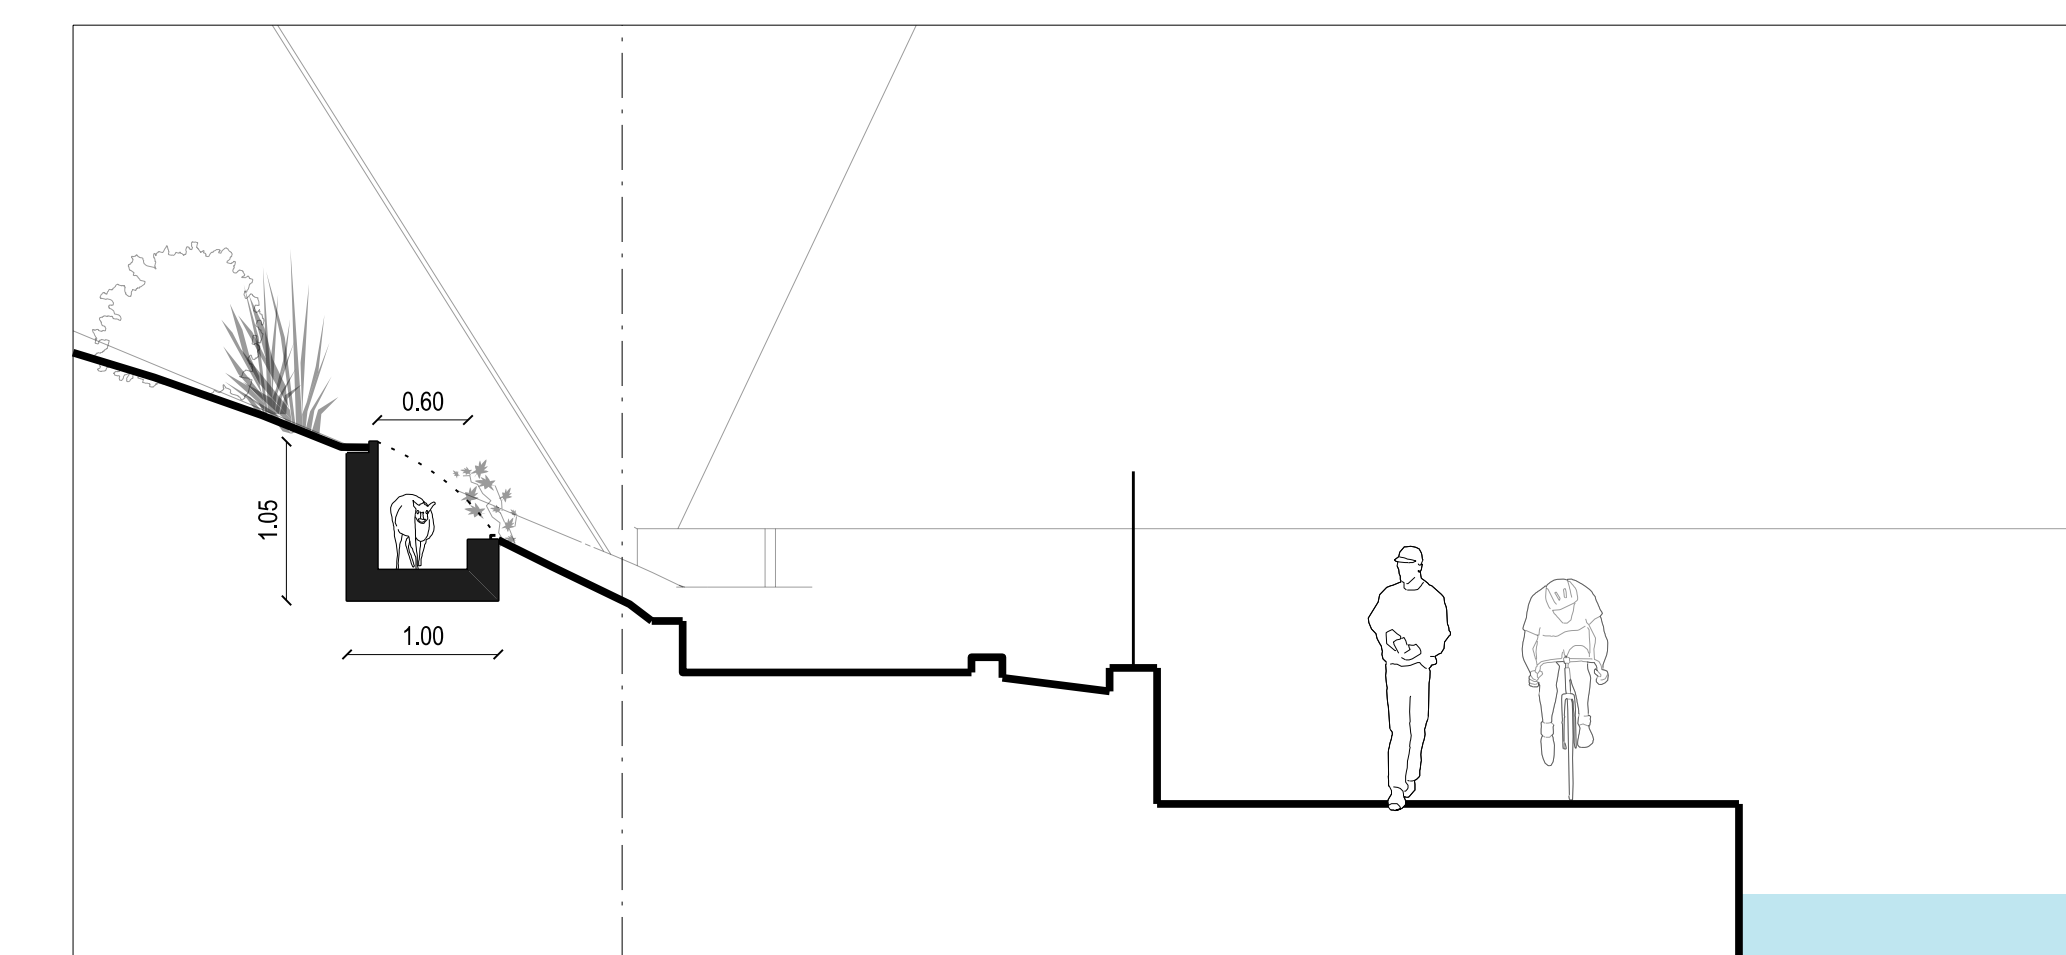


01 Section Duiker Tunnel
1:50

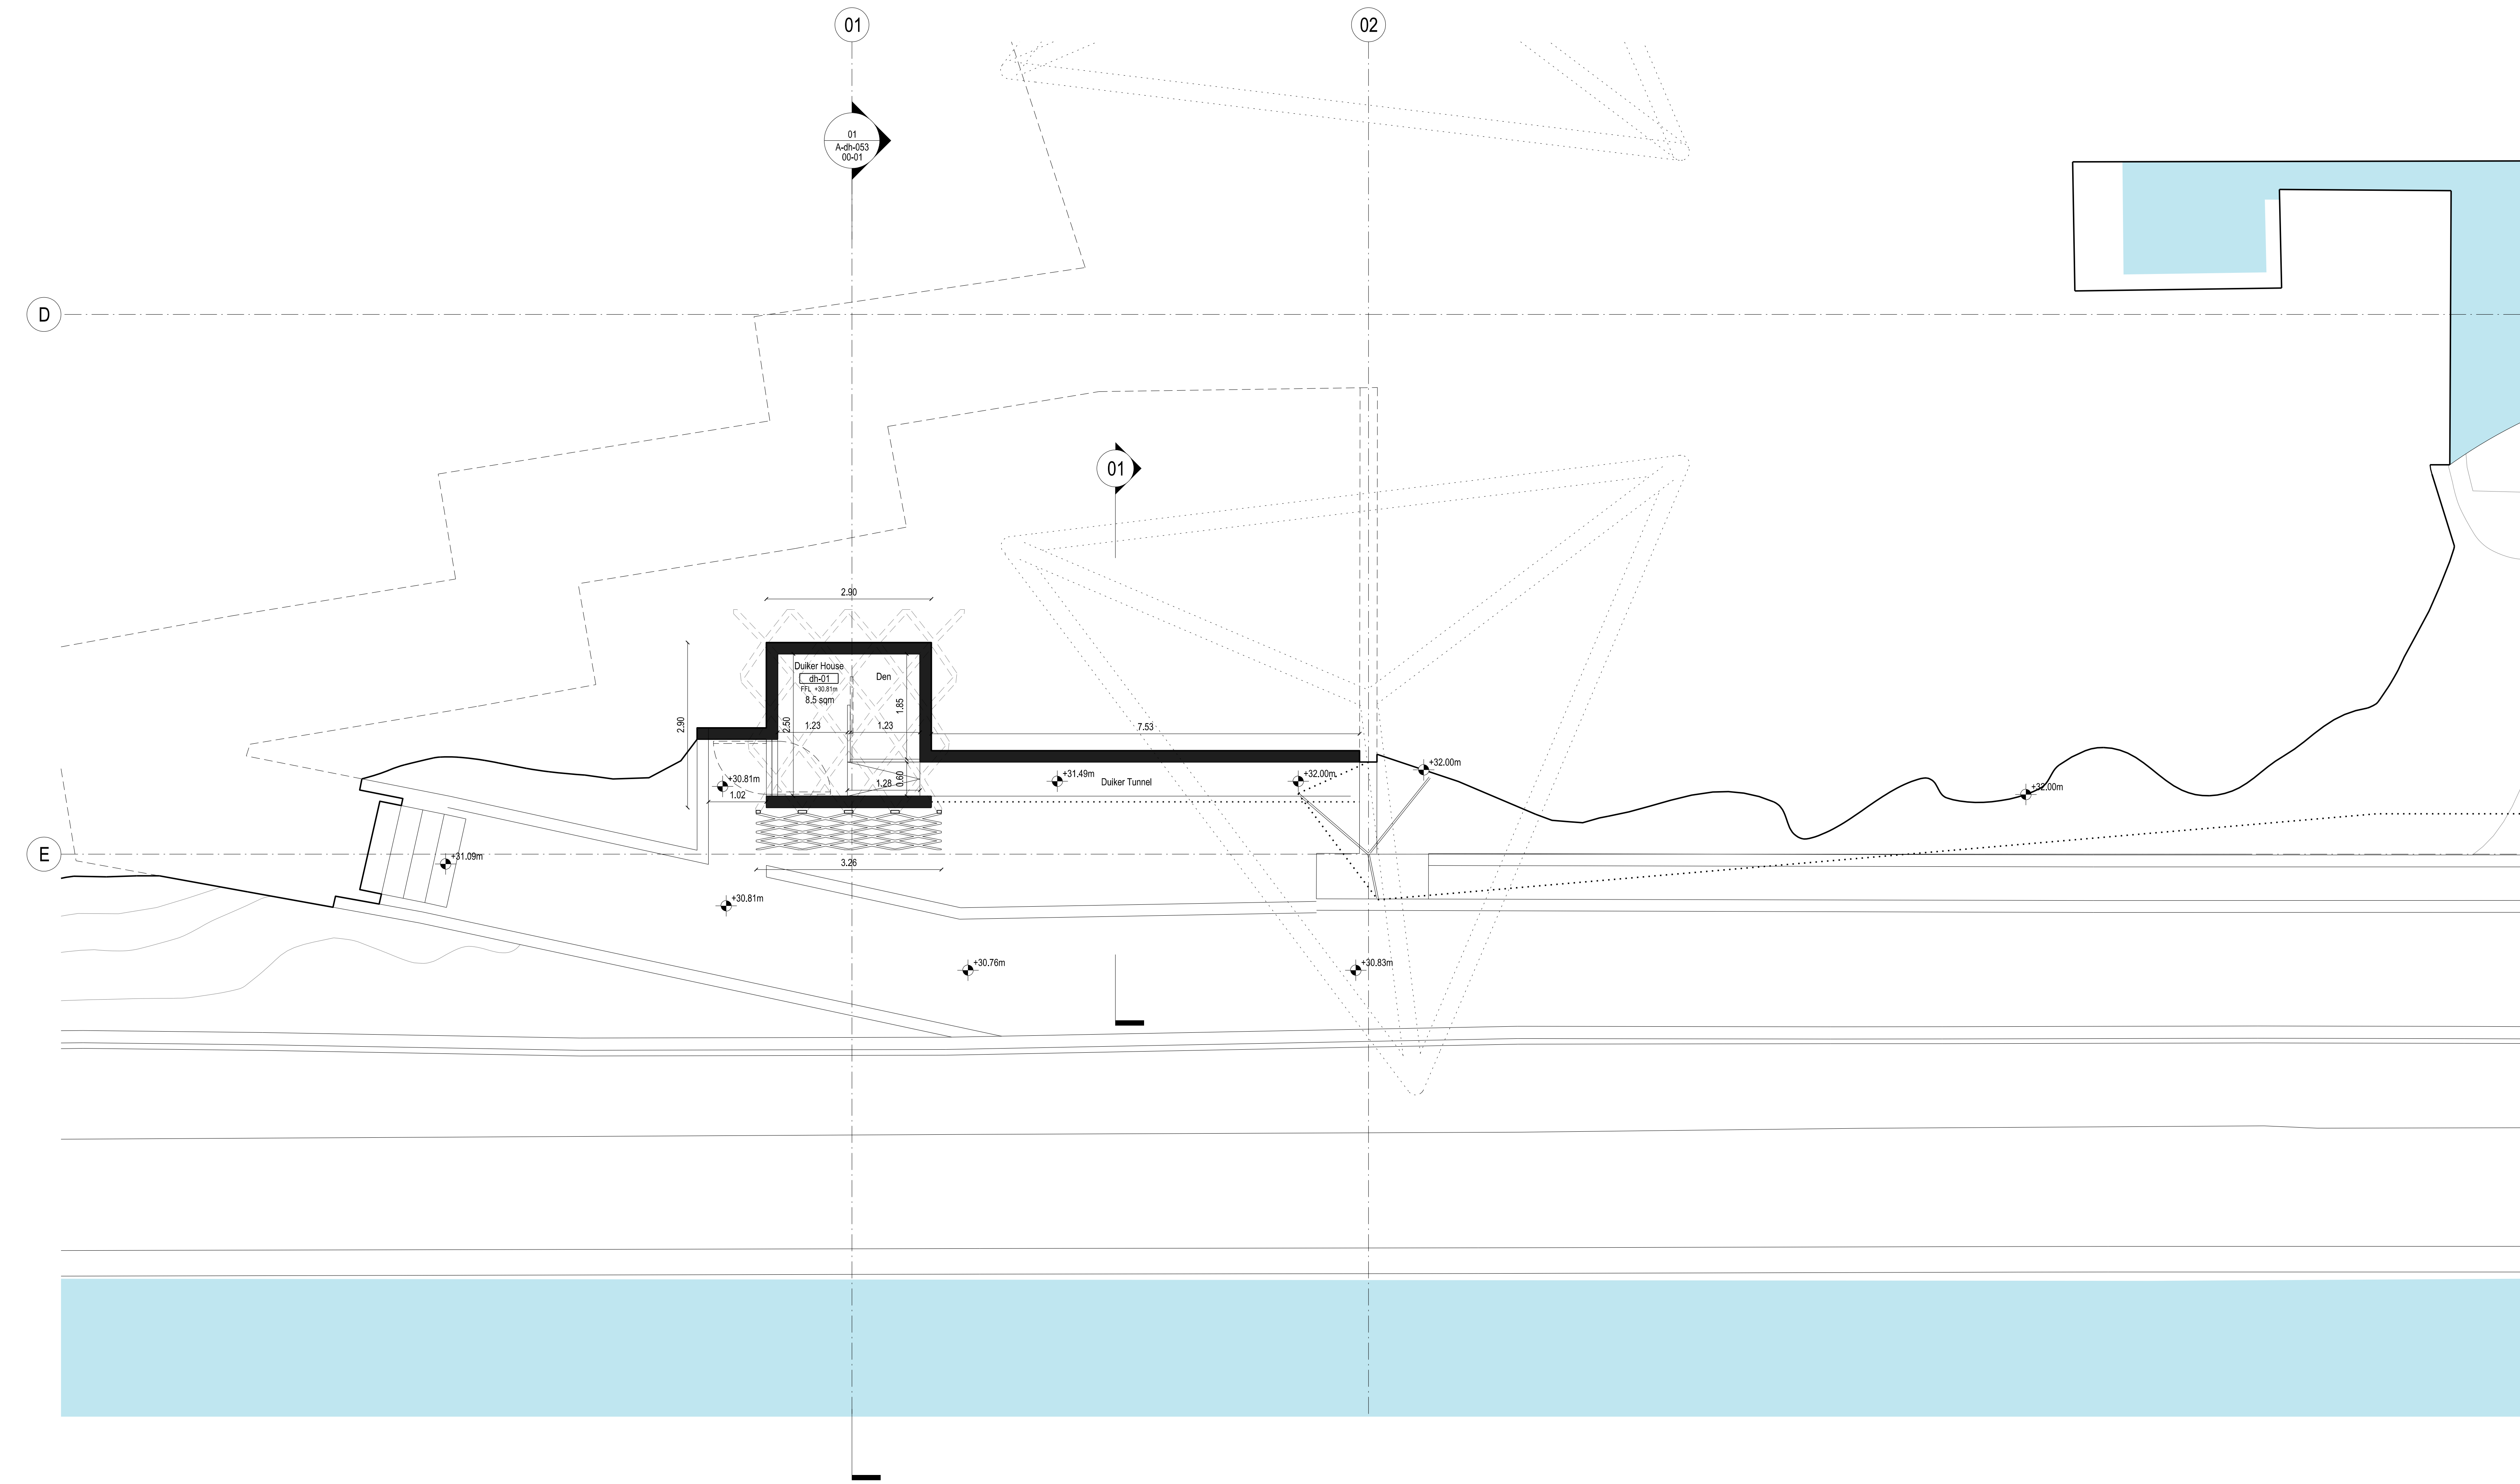

Rev.	Date	Revision Reason	XX
00	05/06/17	Revision Reason	XX

STATUS			

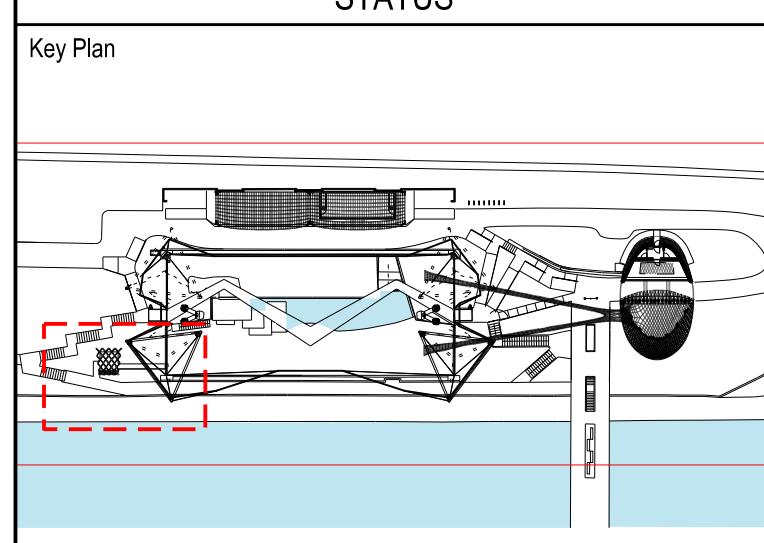

Foster + Partners
 Riverside, 22 Hester Road
 London SW11 4AN
 T +44 (0)20 7738 0455
 www.fosterpartners.com © Foster + Partners 2014

Client
ZSL - London Zoo

Project
Snowdon Aviary

Title
**General Arrangement
 Proposed
 Duiker House Floor Plan**

Project No.	Date	Scale at ISO A0
2581	05/06/17	1:50
Number	Revision	
A-dh-031-00-01	00	

