




01 Walkway Balustrade Detail

 

03 Walkway Balustrade View 01

 

04 Walkway Balustrade View 02

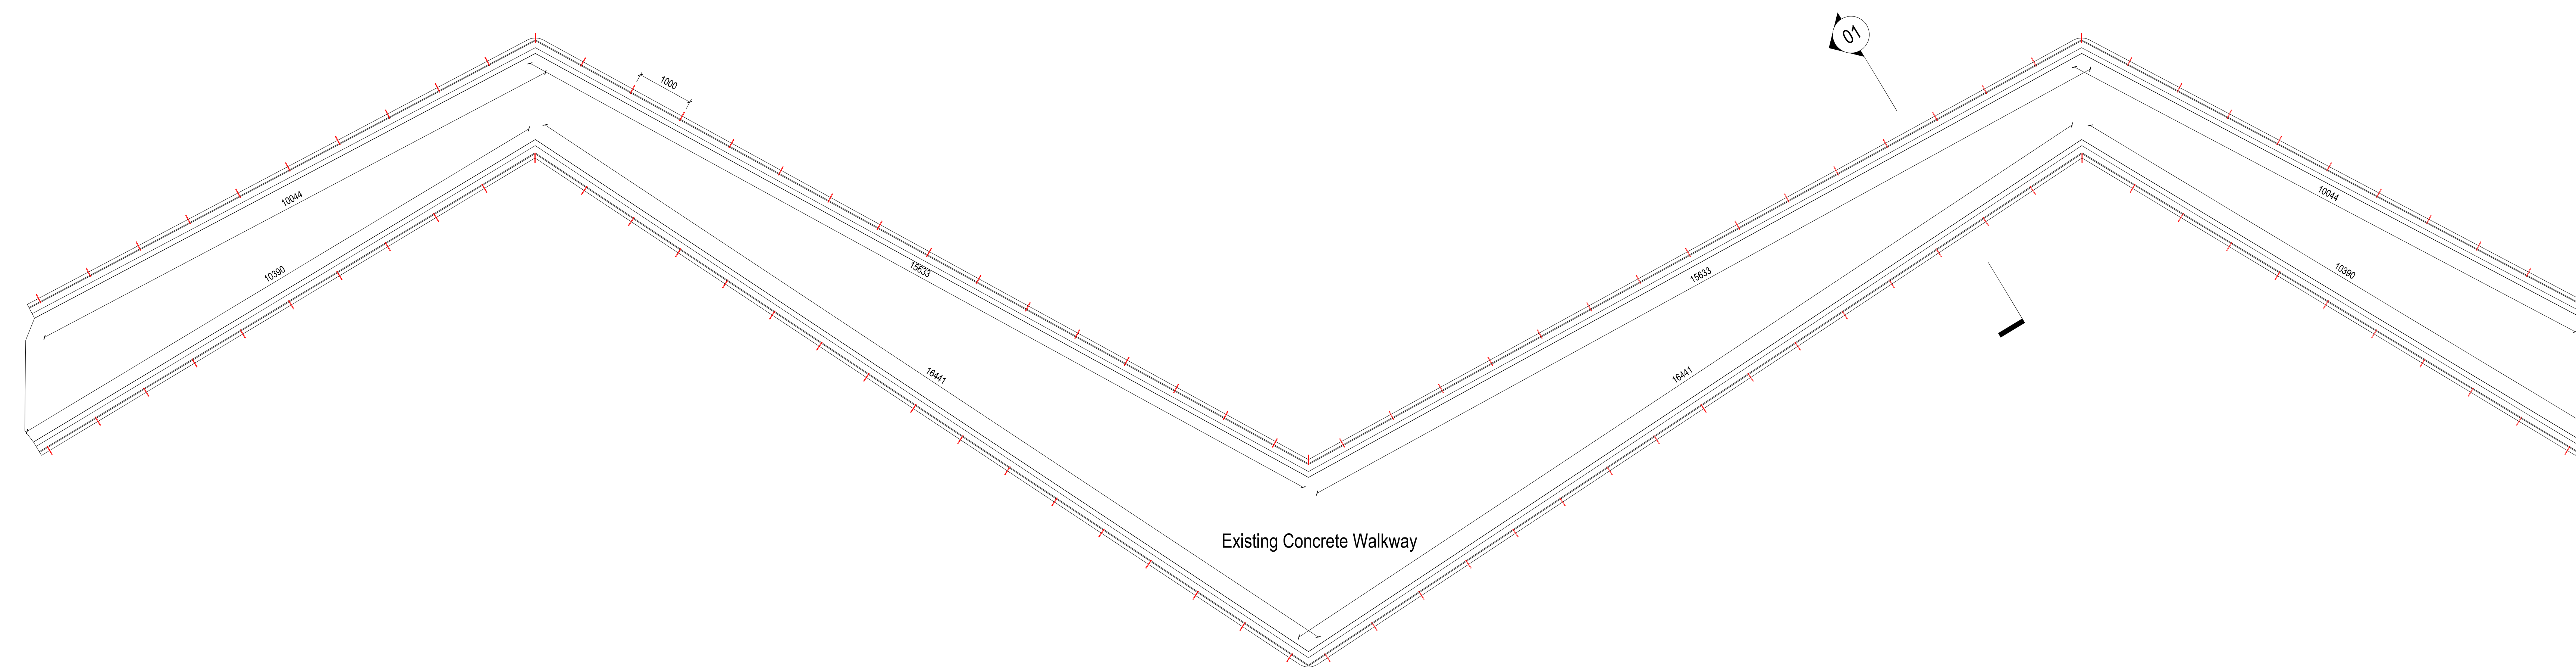


02 Walkway Balustrade Plan

- General Notes
1. Do not scale drawings. Dimensions govern.
 2. All dimensions are in millimetres unless noted otherwise.
 3. All levels are in metres unless noted otherwise.
 4. All dimensions shall be verified on site before proceeding with the work.
 5. Foster + Partners shall be notified in writing of any discrepancies.
 6. Any areas indicated on this sheet are approximate and indicative only.

Rev.	Date	Revision Reason	Reason For Issue	XX	Chk
00	03/06/17	Revision Reason	Reason For Issue		

STATUS	

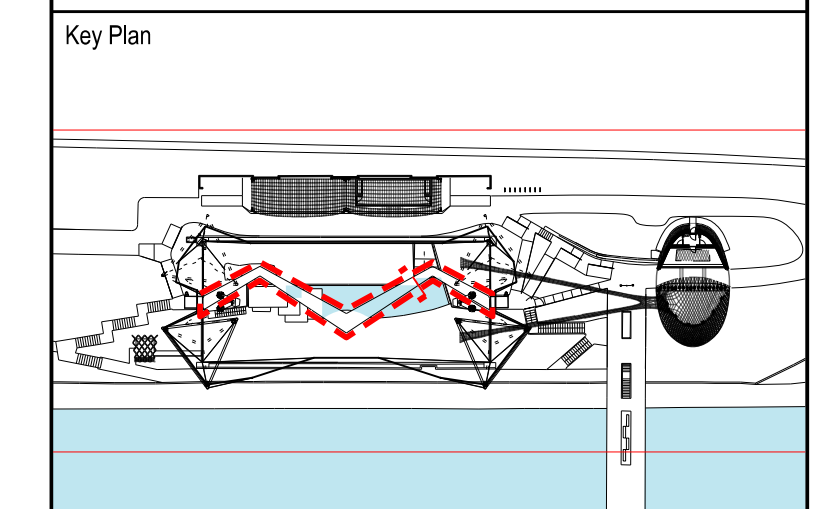

Foster + Partners

Riverside, 22 Hester Road
London SW11 4AN
T +44 (0)20 7738 0455
www.fosterpartners.com © Foster + Partners 2014

Client
ZSL - London Zoo

Project
Snowdon Aviary

Title
Aviary Walkway
Proposed
Balustrade Detail

Project No.
2581

Date
05/06/17

Scale at ISO A0
1:5, 1:50

Number
A-af-259-00-01

Revision
00

Project No.
2581

Date
05/06/17

Scale at ISO A0
1:5, 1:50

Number
A-af-259-00-01

Revision
00

