


Specific Drawing Notes:


- Details are subject to opening up and site inspection by the Architect, floor joists are shown indicatively.
- Detail indicatively shows floor between bedrooms
- Installation of British Gypsum Acoustic products are to be to manufacturer's details and guidance.
- Gypframe SIF2 Floor Channel in place of SIF1 where joist is within 30mm of wall

- Gypframe SIF2 Floor Channel in place of SIF1 where joist is within 30mm of wall

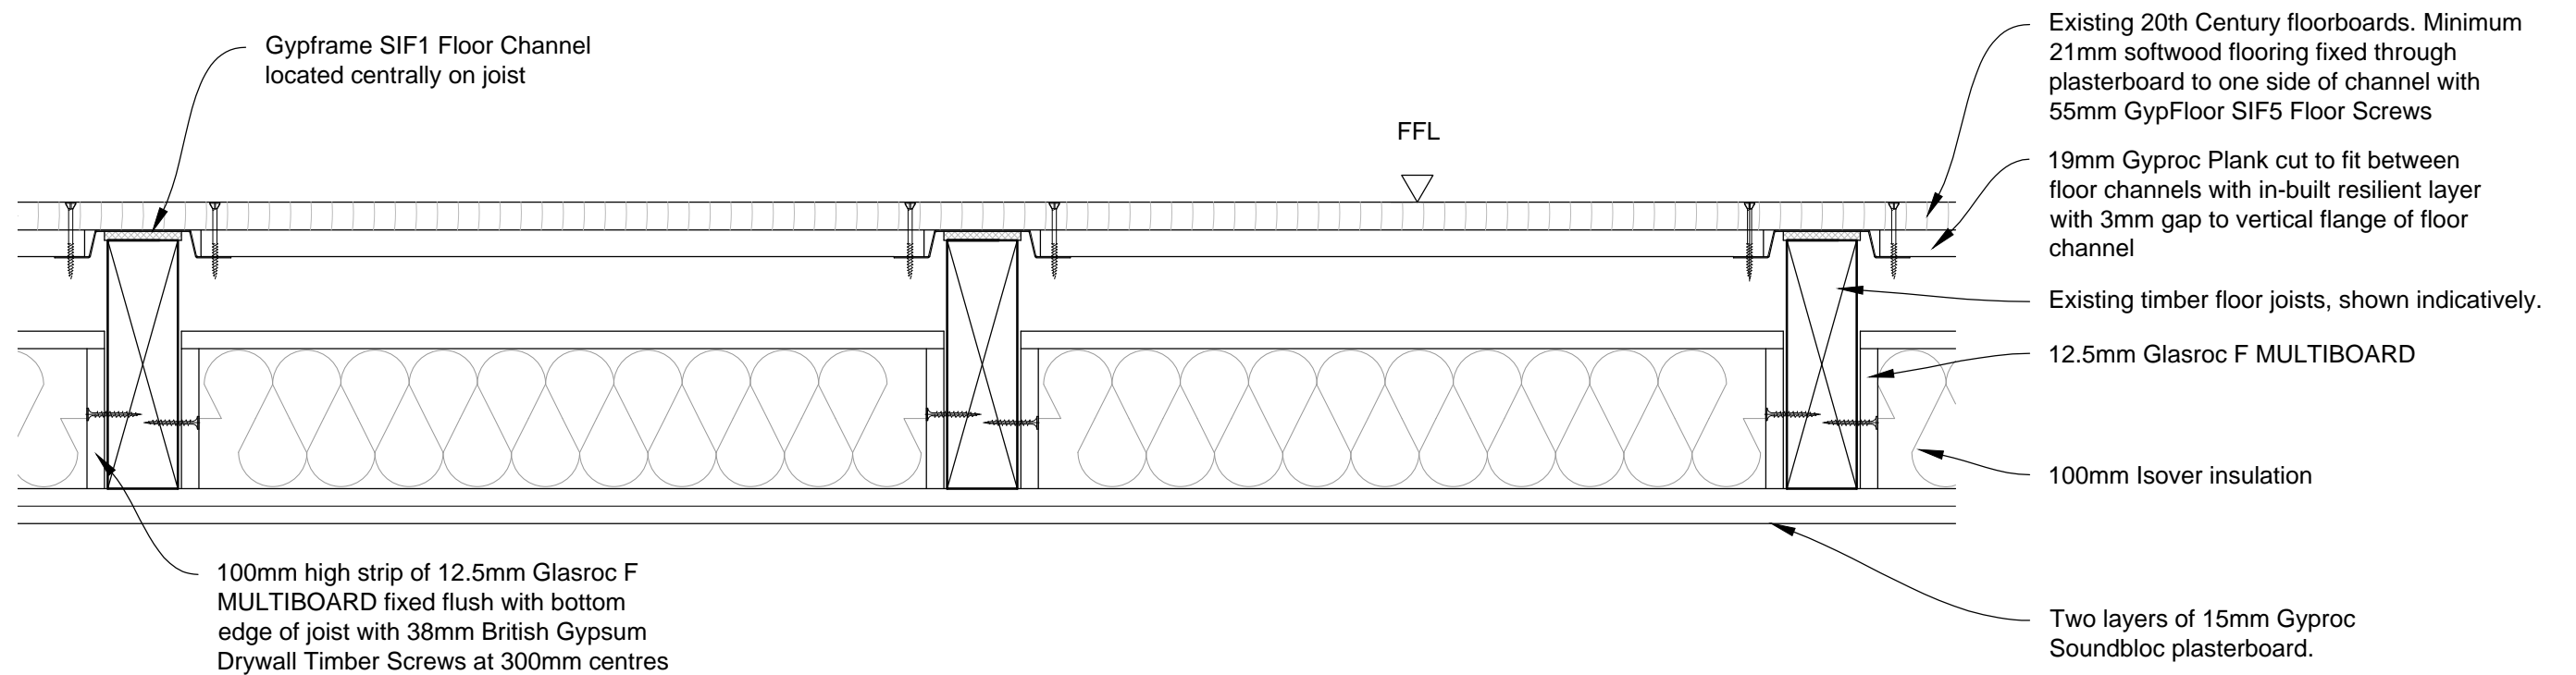

3401

1:5 @ A3

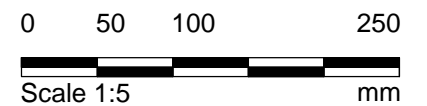

Purpose of Issue:
FOR PLANNING

[illegible]