


These plans are project and site specific and shall only be used for their intended purpose unless otherwise permitted by written consent of Brian O'Reilly Architects.


All dimensions shown are indicative and must be double checked on site by the contractor. Any inconsistencies found must be reported to Brian O'Reilly Architects.

DO NOT SCALE FROM THE DRAWINGS.

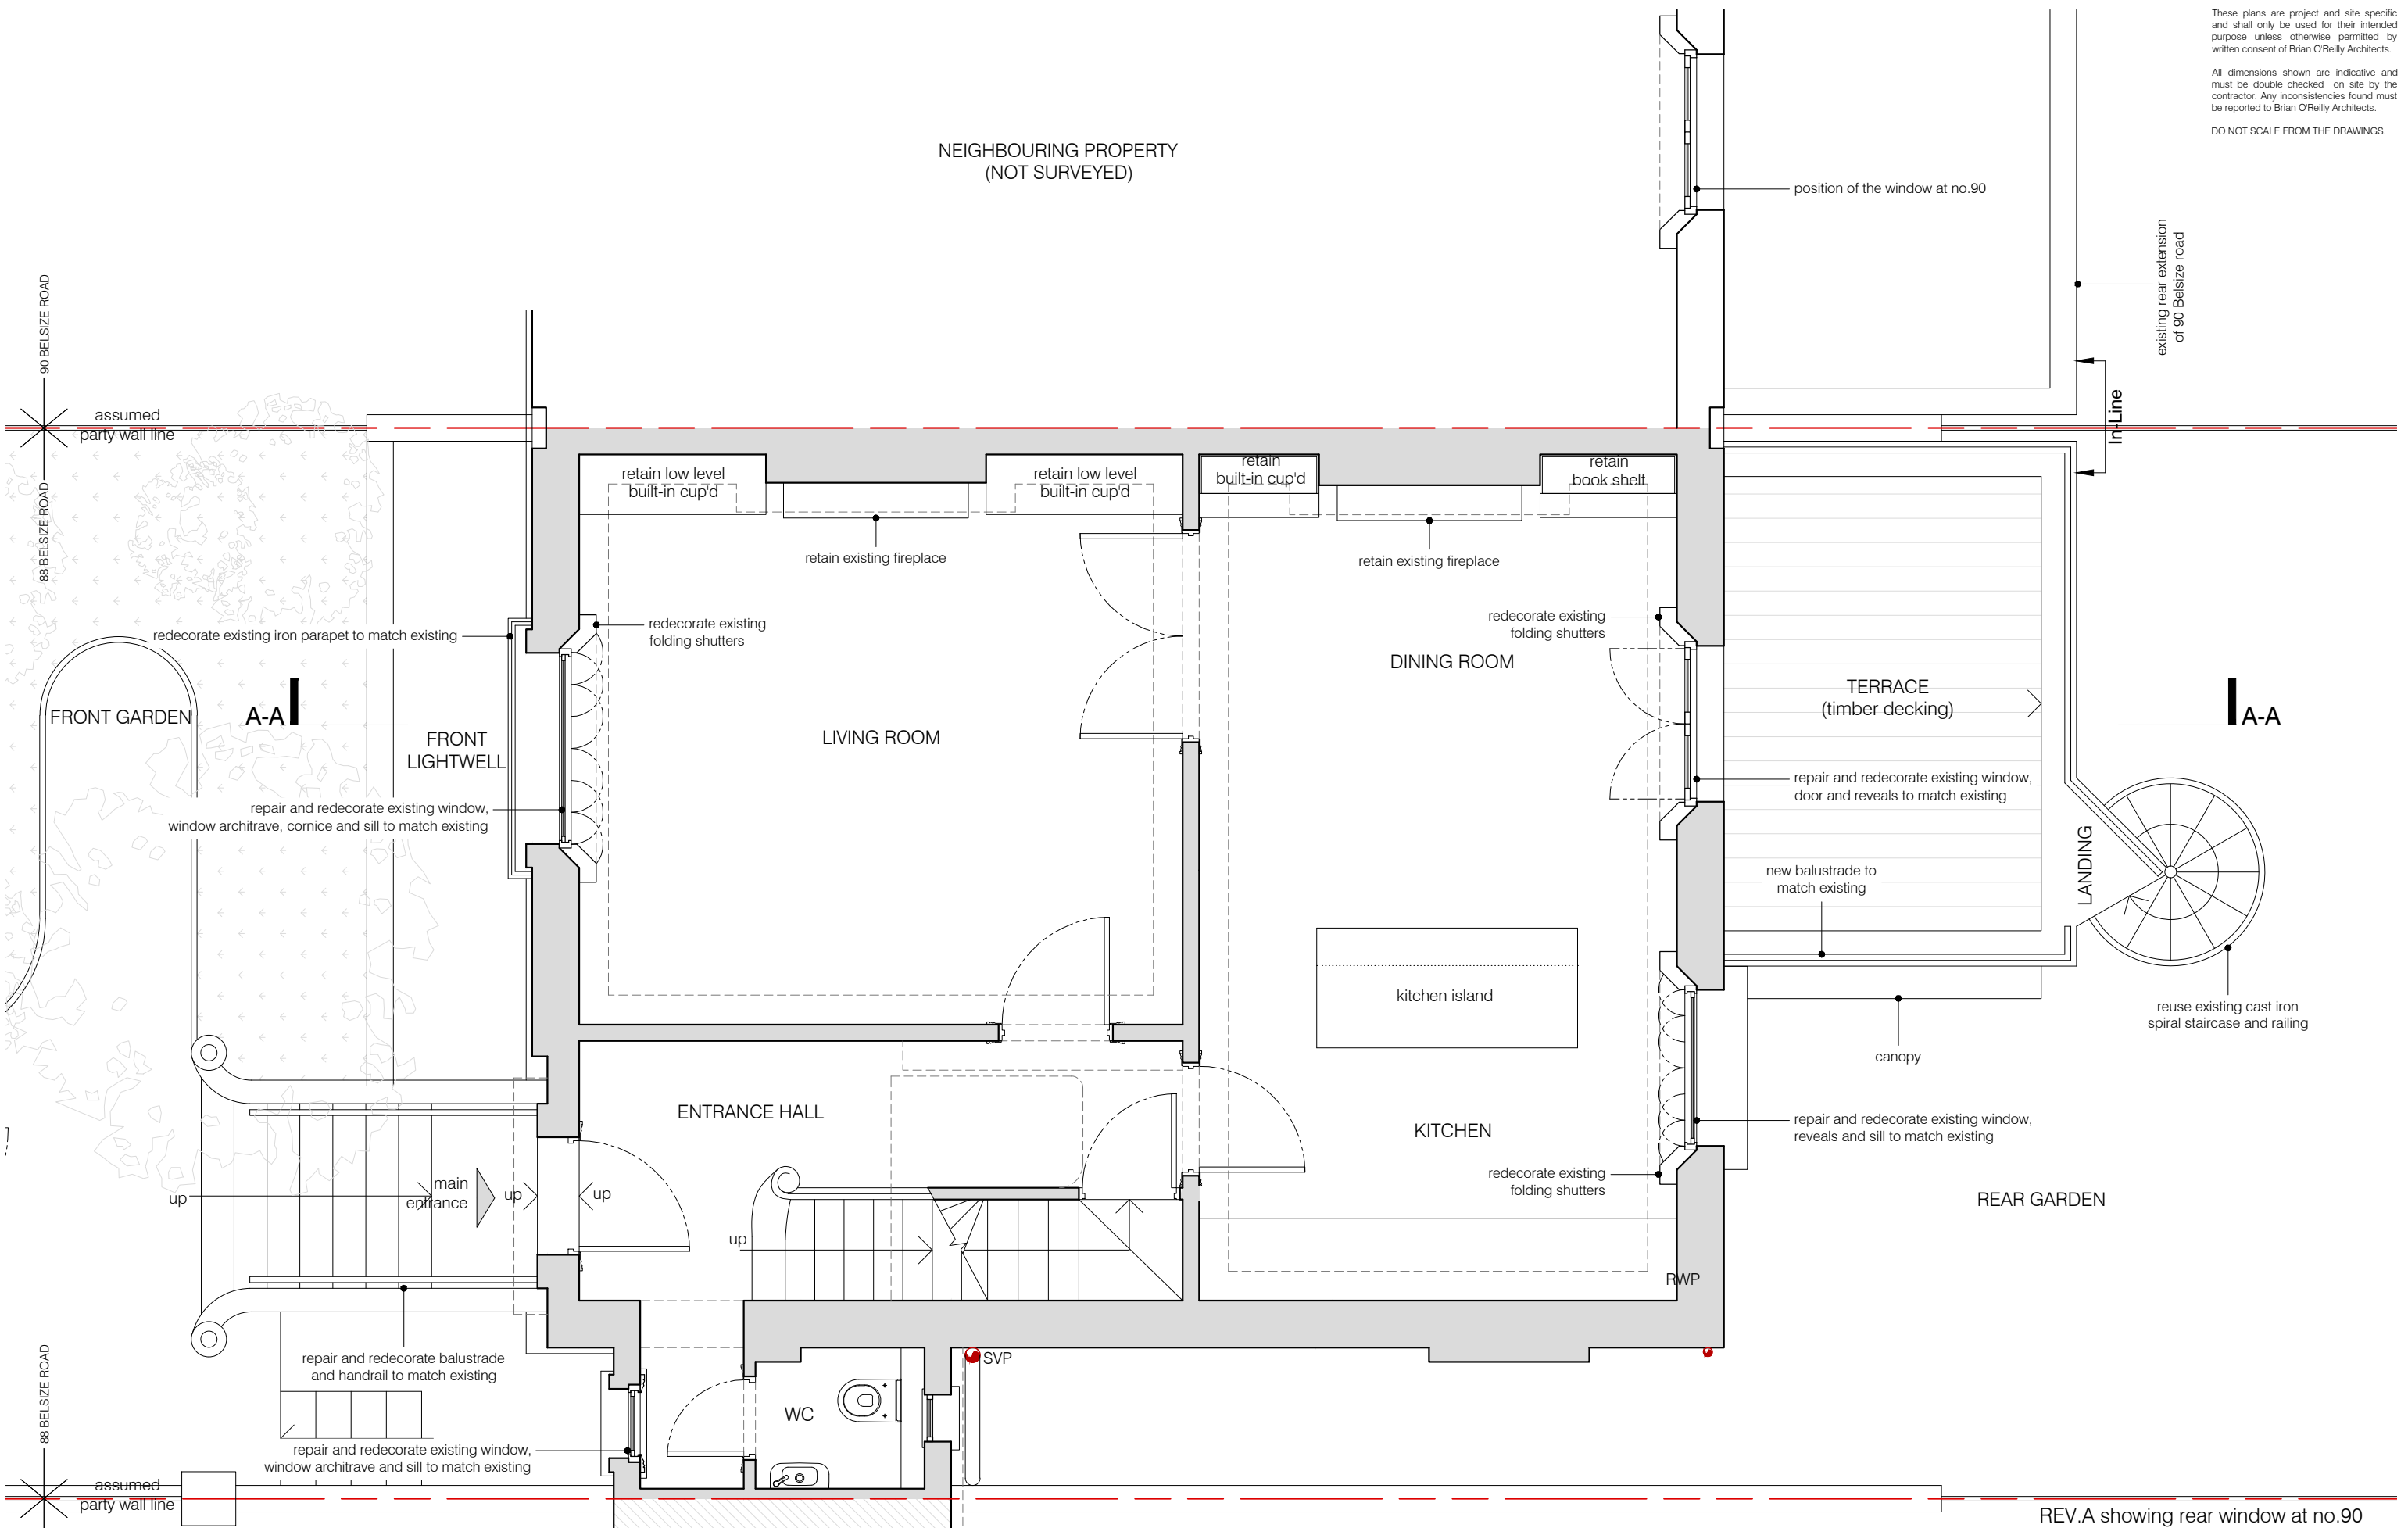

NEIGHBOURING PROPERTY
(NOT SURVEYED)

NEIGHBOURING PROPERTY
(NOT SURVEYED)

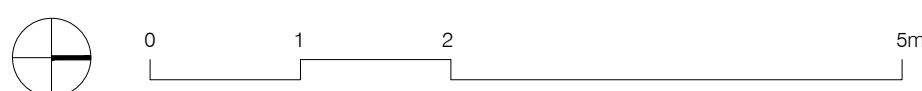

project
88 BELSIZE ROAD LONDON NW6 4TG

BRIAN O'REILLY ARCHITECTS
31 Oval Road, London, NW1 7EA +44 (0)20 7267 1184
www.brianoreillyarchitects.com mail@brianoreillyarchitects.com

REV.A showing rear window at no.90

status / number	scale
PLANNING/437-102-P	1:50 @ A3
drawing	date
PROPOSED GROUND	31.05.2017
FLOOR PLAN	