




DRAWING NOTES

Please note: These drawings are for planning purposes only and should not be used for construction.

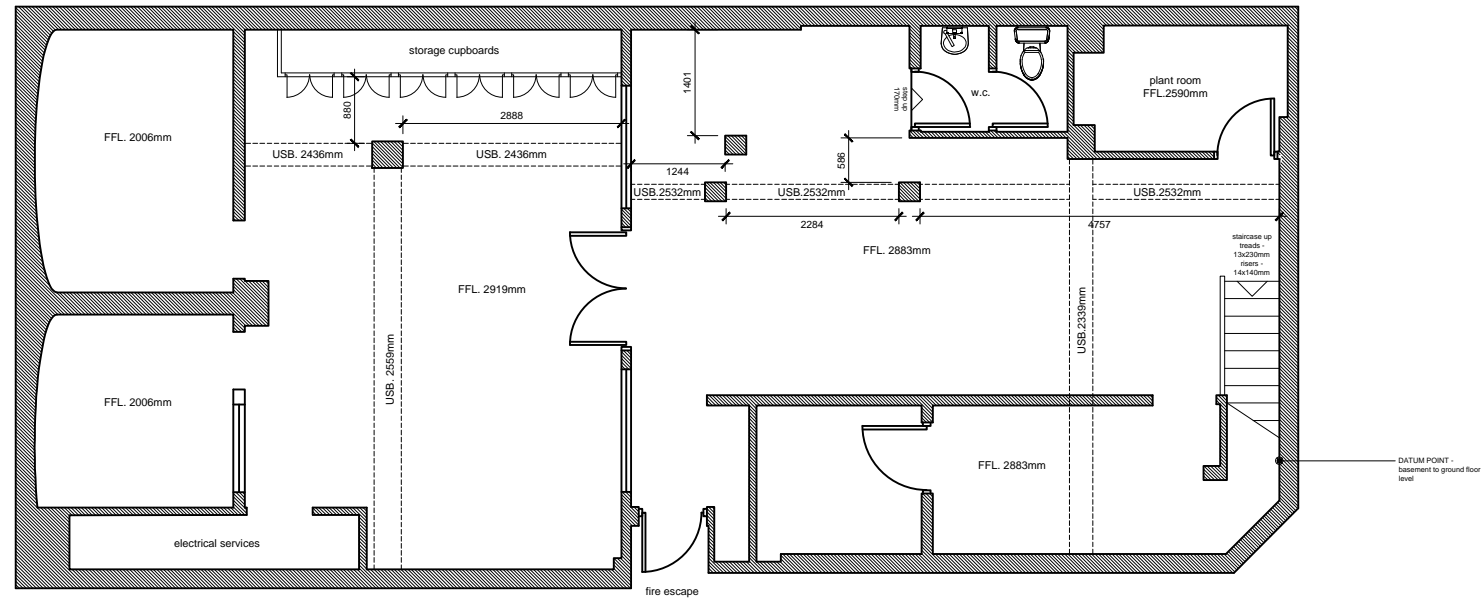

BASEMENT survey layout - plan view
114.6 sqm (1231.9sqft)

(restricted survey due to existing fixtures and cladded, dimension check required following strip-out)

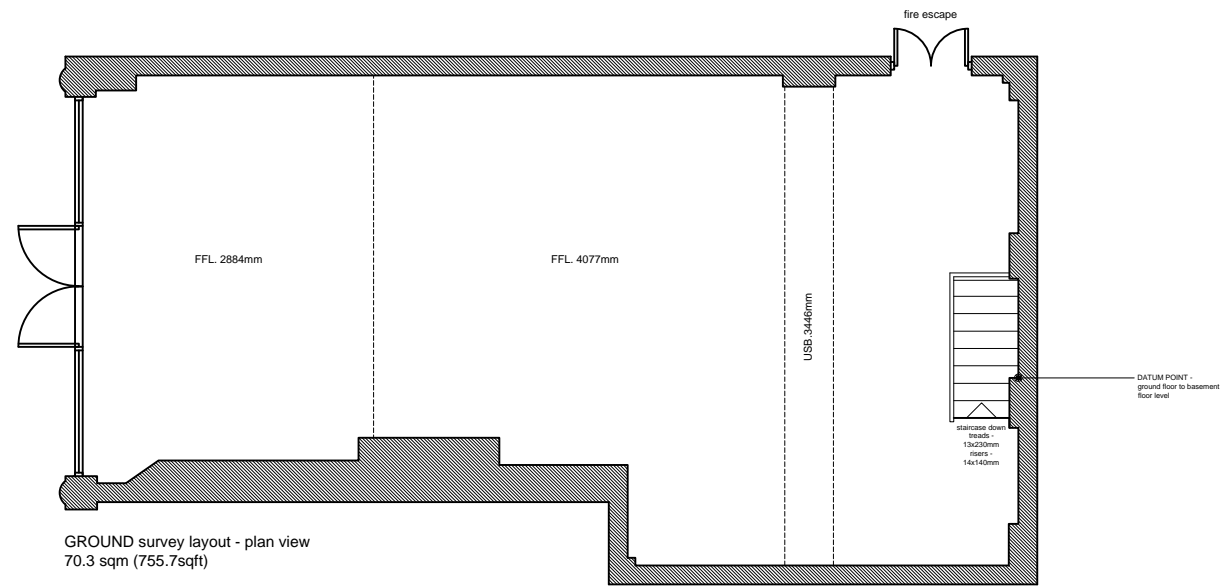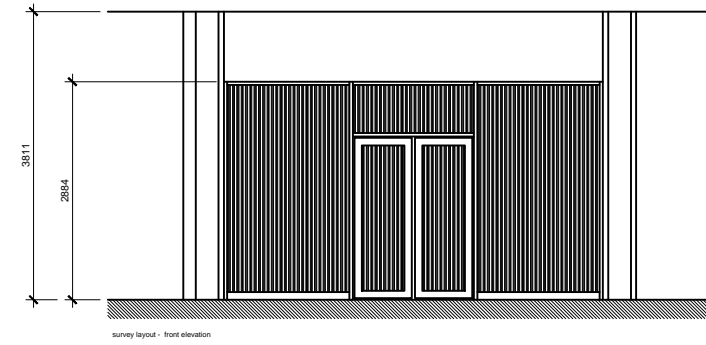

GROUND survey layout - plan view
70.3 sqm (755.7sqft)

(restricted survey due to existing fixtures and cladded, dimension check required following strip-out)



AS EXISTING SURVEY

REV	DESCRIPTION	BY	DATE

CLIENT: STARBUCKS EQUITY			
PROJECT: WARREN STREET			
ADDRESS: No.5 Warren Street London			
TITLE: AS EXISTING SURVEYS - PLAN VIEWS & ELEVATION			
DRAWN BY: HR	SCALE: 1:100 @A3	DRAWN DATE: 06.03.17	REVISED DATE: .
CHECKED BY: RM	DRO.NO.: SBXE-WARR-001-01		REV: .

THIS DRAWING AND ITS DATA IS THE PROPERTY OF EVOLVE RPS LIMITED & SHALL NOT BE REPRODUCED WITHOUT THE COMPANY'S CONSENT. DO NOT SCALE. WRITTEN DIMENSIONS TAKE PRECEDENCE. ANY DISCREPANCIES SHOULD BE REPORTED TO EVOLVE RPS LIMITED IMMEDIATELY - IF IN DOUBT ASK.