


14

62 BELSIZE PARK- PROPOSED SIDE ELEVATION
Scale: 1:100

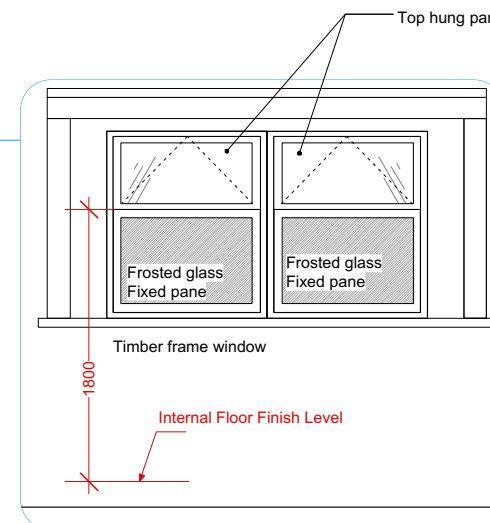

17

Window Detail_PP-102-1
Scale: 1:50

NOTES: The drawing must not be scaled and all dimensions are to be checked on site before work is commenced.
The drawing is to be read in conjunction with all other Structural Engineers and Service Engineers drawings and written specifications.

SPECIFICATIONS:

REVISION

N	DATE	NOTES
01	08.05.17	Notes on window added

PROJECT:
Flat 4, Belsize Park

DRAWING N:
RMF1914_PP_102

DRAWING:

**PROPOSED
ELEVATIONS AND
SECTIONS**

- ☐ PRELIMINARY
- ☐ PLANNING APPROVAL
- ☒ CONSTRUCTION
- ☐ DESIGN INFORMATION
- ☐ TENDER
- ☐ AS BUILT

CLIENT:

Ms. Charlotte Wayne

LOCATION:

62 Belsize Park - NW3 4EH

DATE:

23.03.17

REV:

01

SCALE:

1:100 @A3


PROJECT DESIGNER:



RMF STUDIO
ARCHITECTURAL DESIGN

120 Fortune Green Road / NW6 1DN / London

DESIGNER: Marco Ferrara-Bardile
marco@rmfstudio.com
M. 0797 5644556 - O. 0207 4355008

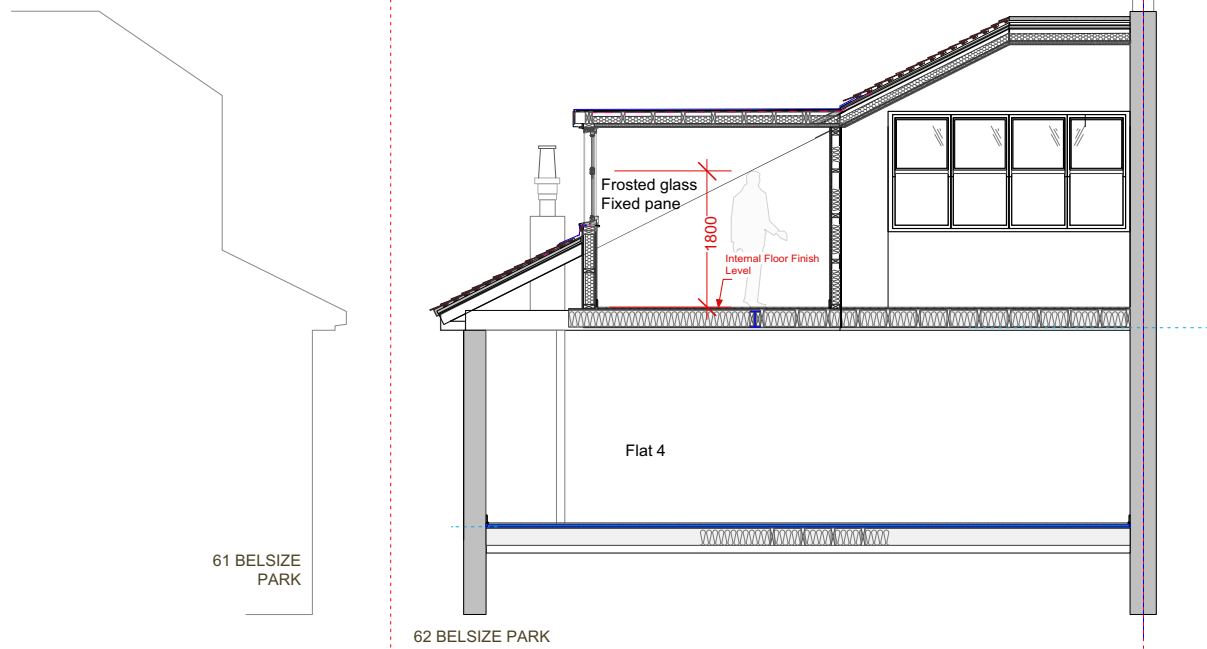

16

62 BELSIZE PARK- PROPOSED SECTION BB
Scale: 1:100

0 1 2 3 M