



PLANNING

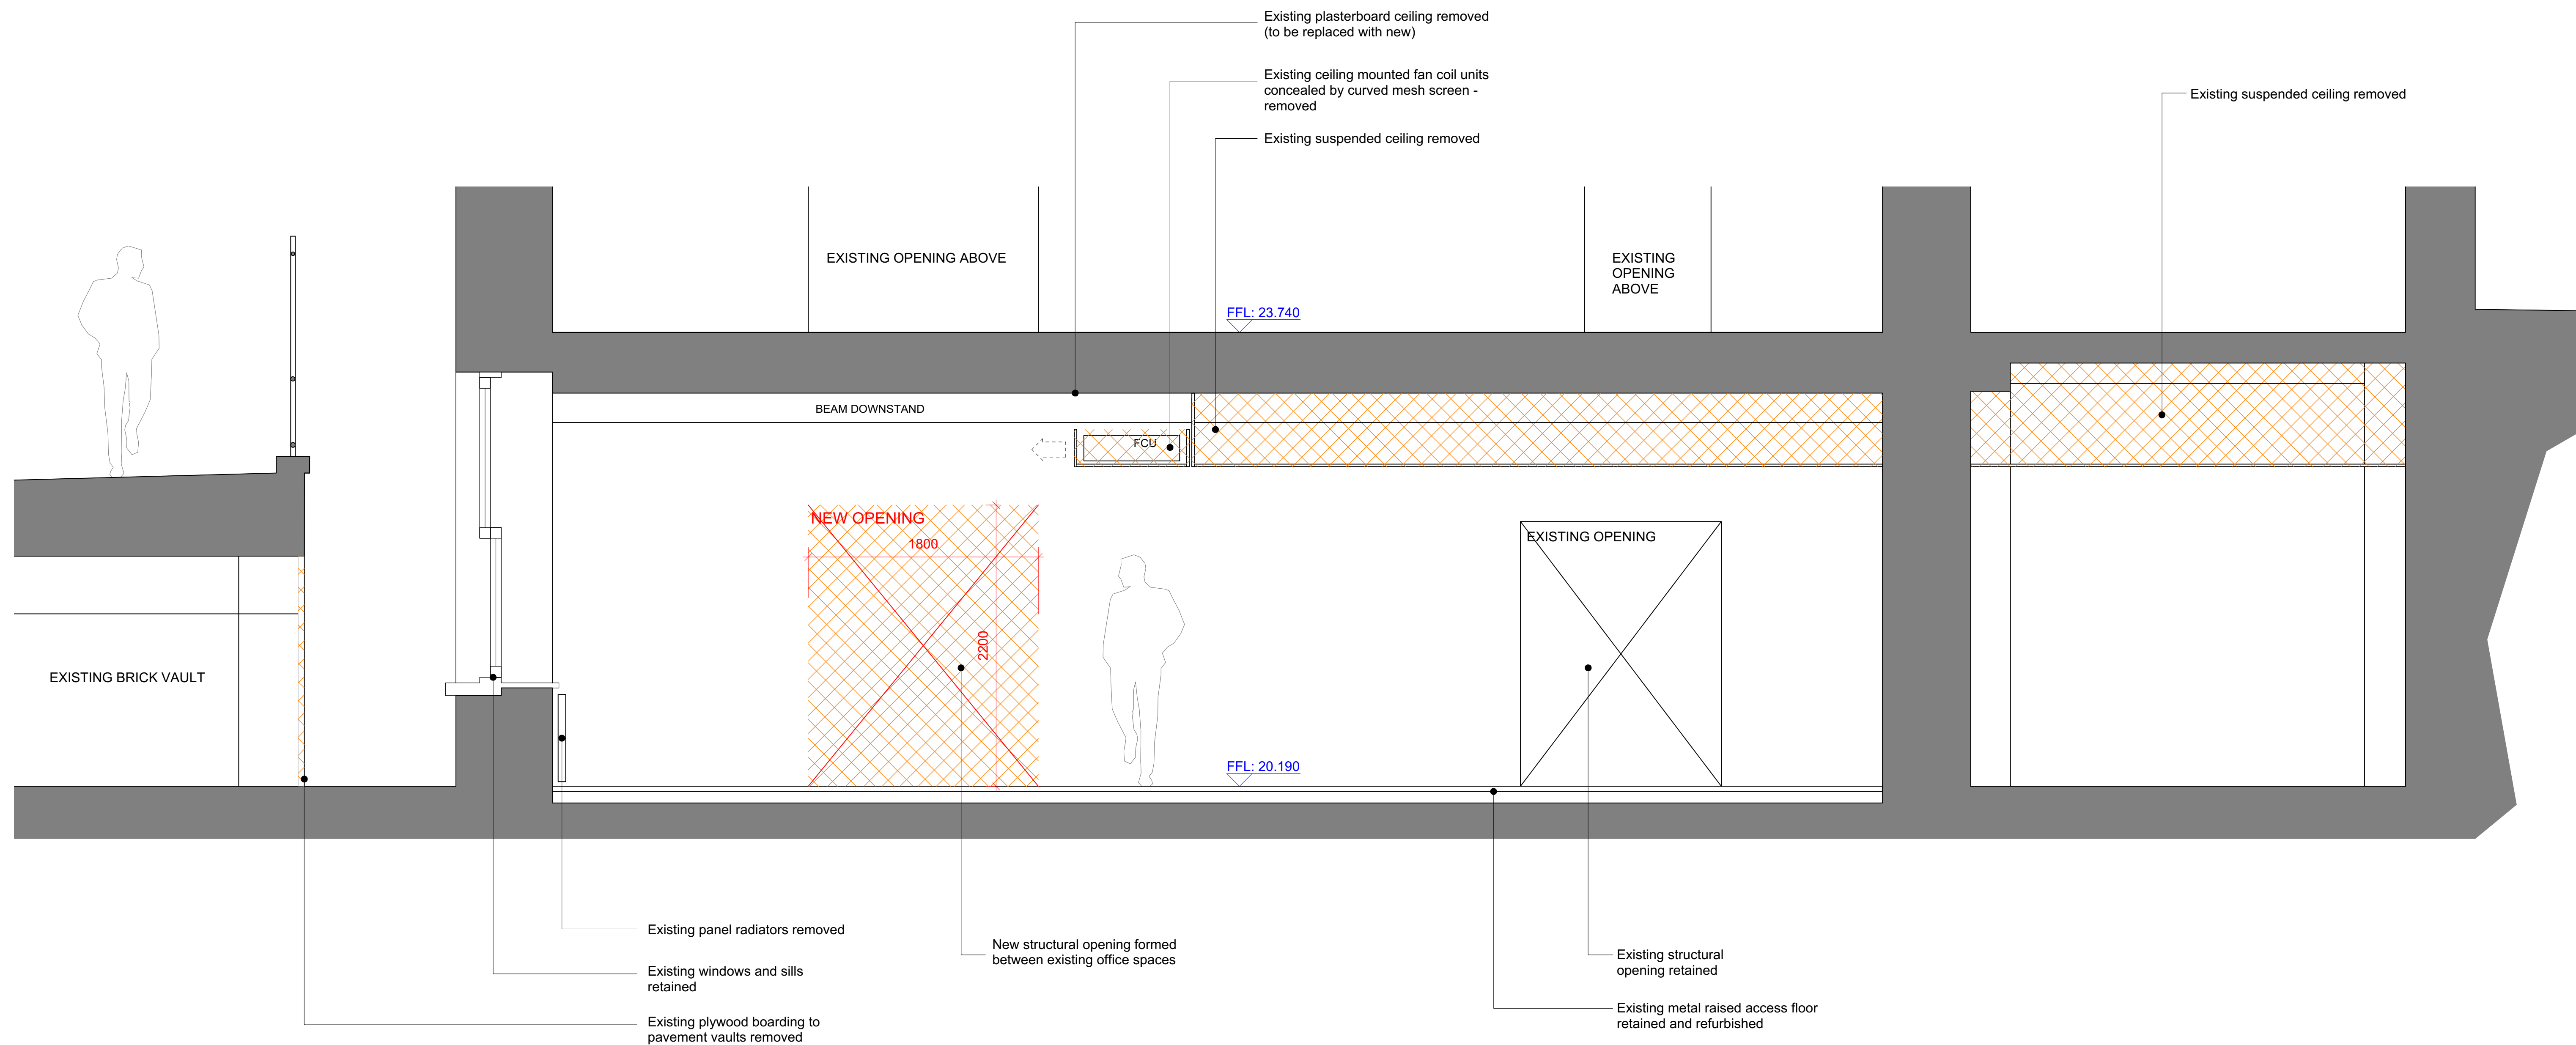

01

Existing Section AA (183)

Scale 1:25@A1/1:50@A3

 Hatch indicates existing walls, partitions, doors, fixtures and fittings to be carefully removed, all affected surfaces made good

Scale 1:25@A1



| <div>NOTES:-</div> <div><div>- All dimensions to be checked on site prior to commencement of any works, and/or preparation of any shop drawings.</div><div>- Sizes of and dimensions to any structural or services elements are indicative only. See structural and service engineers' drawings for actual sizes / dimensions.</div><div>- This drawing to be read in conjunction with all other Architect's drawings, specifications and other Consultants' information.</div><div>- All proprietary systems shown on this drawing are to be installed strictly in accordance with the Manufacturers/Suppliers recommended details.</div><div>- Any discrepancies between information shown on this drawing and any other contract information or manufacturers/suppliers recommendations is to be brought to the attention of the Architect.</div></div> | Revision | Date | Amendment | Date | | | Project | Job Ref. | <div>halebrown</div> <div>architects</div> |
|--|----------|----------|---------------------|---|------------|-----------|---------------------------|----------|--|
| | PL1 | 21.06.17 | Issued for Planning | April 2017 | | | Eversholt St, Euston | 258 NEV | |
| | - | - | - | Scale | Drawn | Check | Title | | |
| | - | - | - | 1:25 @A1 | DP | MH | Existing Section AA (183) | | |
| | - | - | - | Status | | | | | |
| | - | - | - | Planning | Client Ref | Drwg. no. | Rev. | | |
| | - | - | - | - | 258(PL)103 | PL1 | | | |
| | - | - | - | | | | | | |
| Architect | | | | Hale Brown Architects Ltd, Unit 2.01 Chester House, Kennington Park, 1-3 Brixton Rd, London SW9 6DE T: 020 8977 6946 E: mail@halebrown.com W: www.halebrown.co.uk | | | | | |