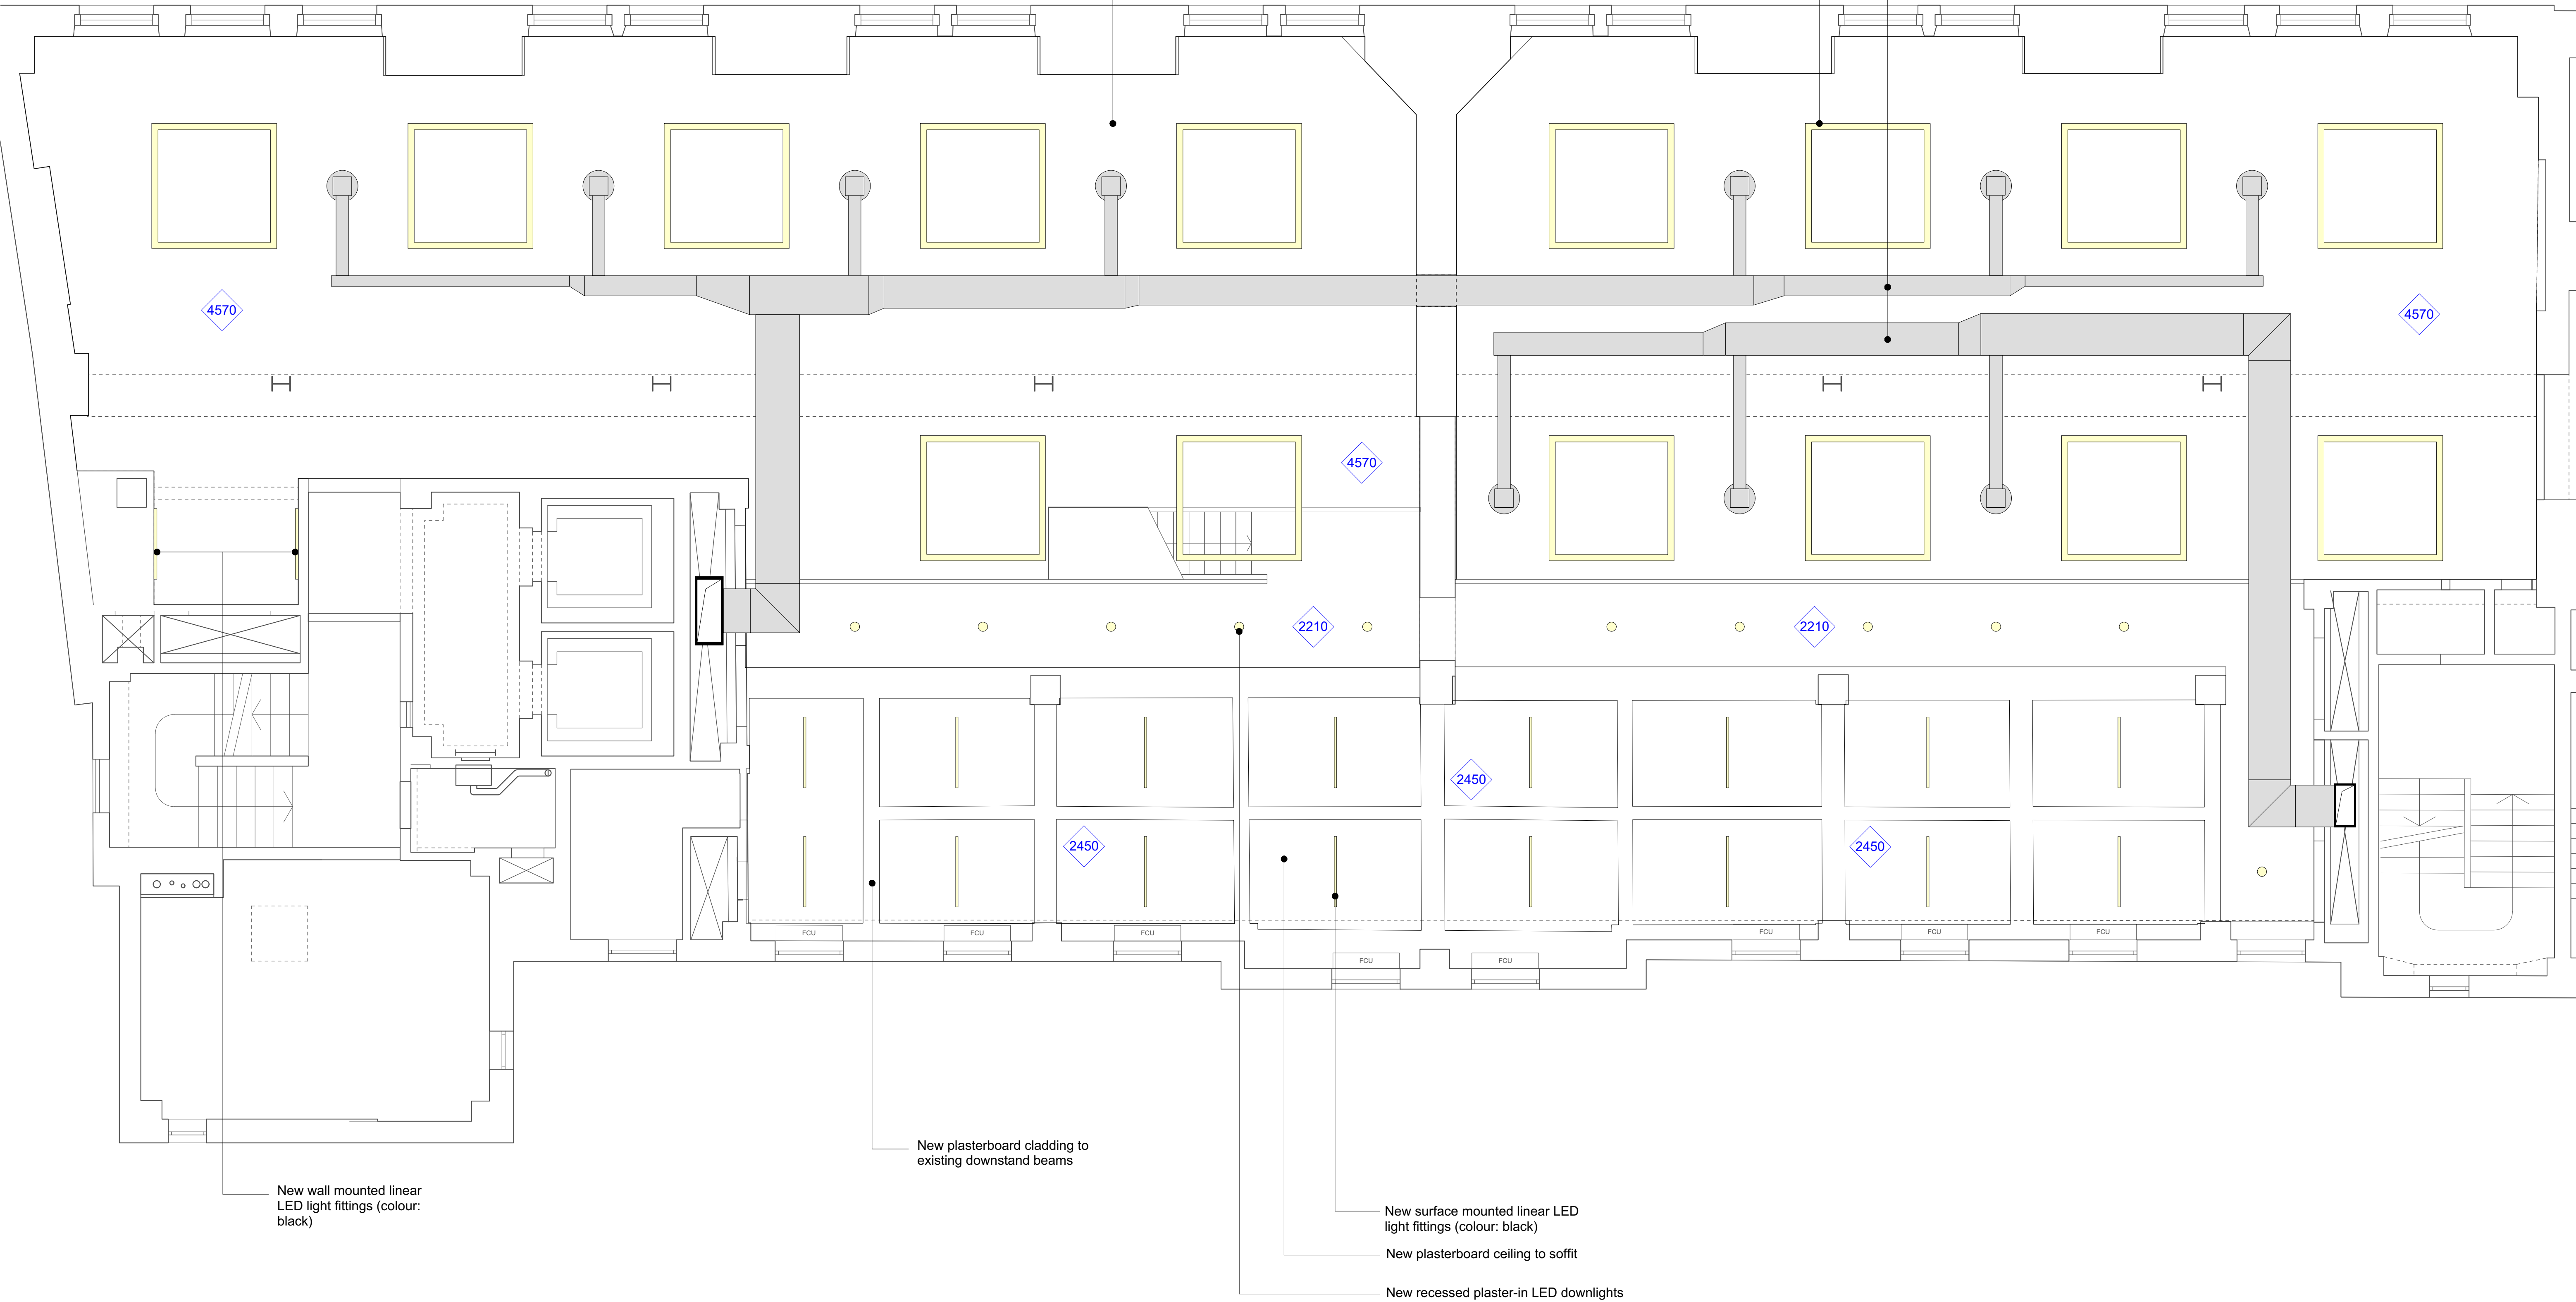


PLANNING

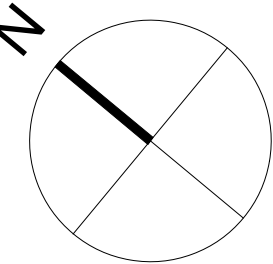
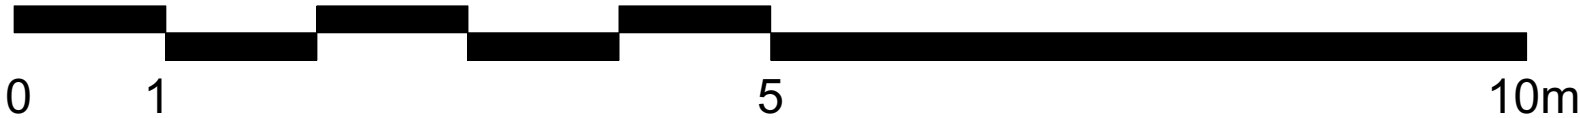


01

Proposed Second Floor RCP - High Level (203)

Scale 1:50@A1/1:100@A3

Scale 1:50@A1

[illegible]