


Location in existing plant enclosure

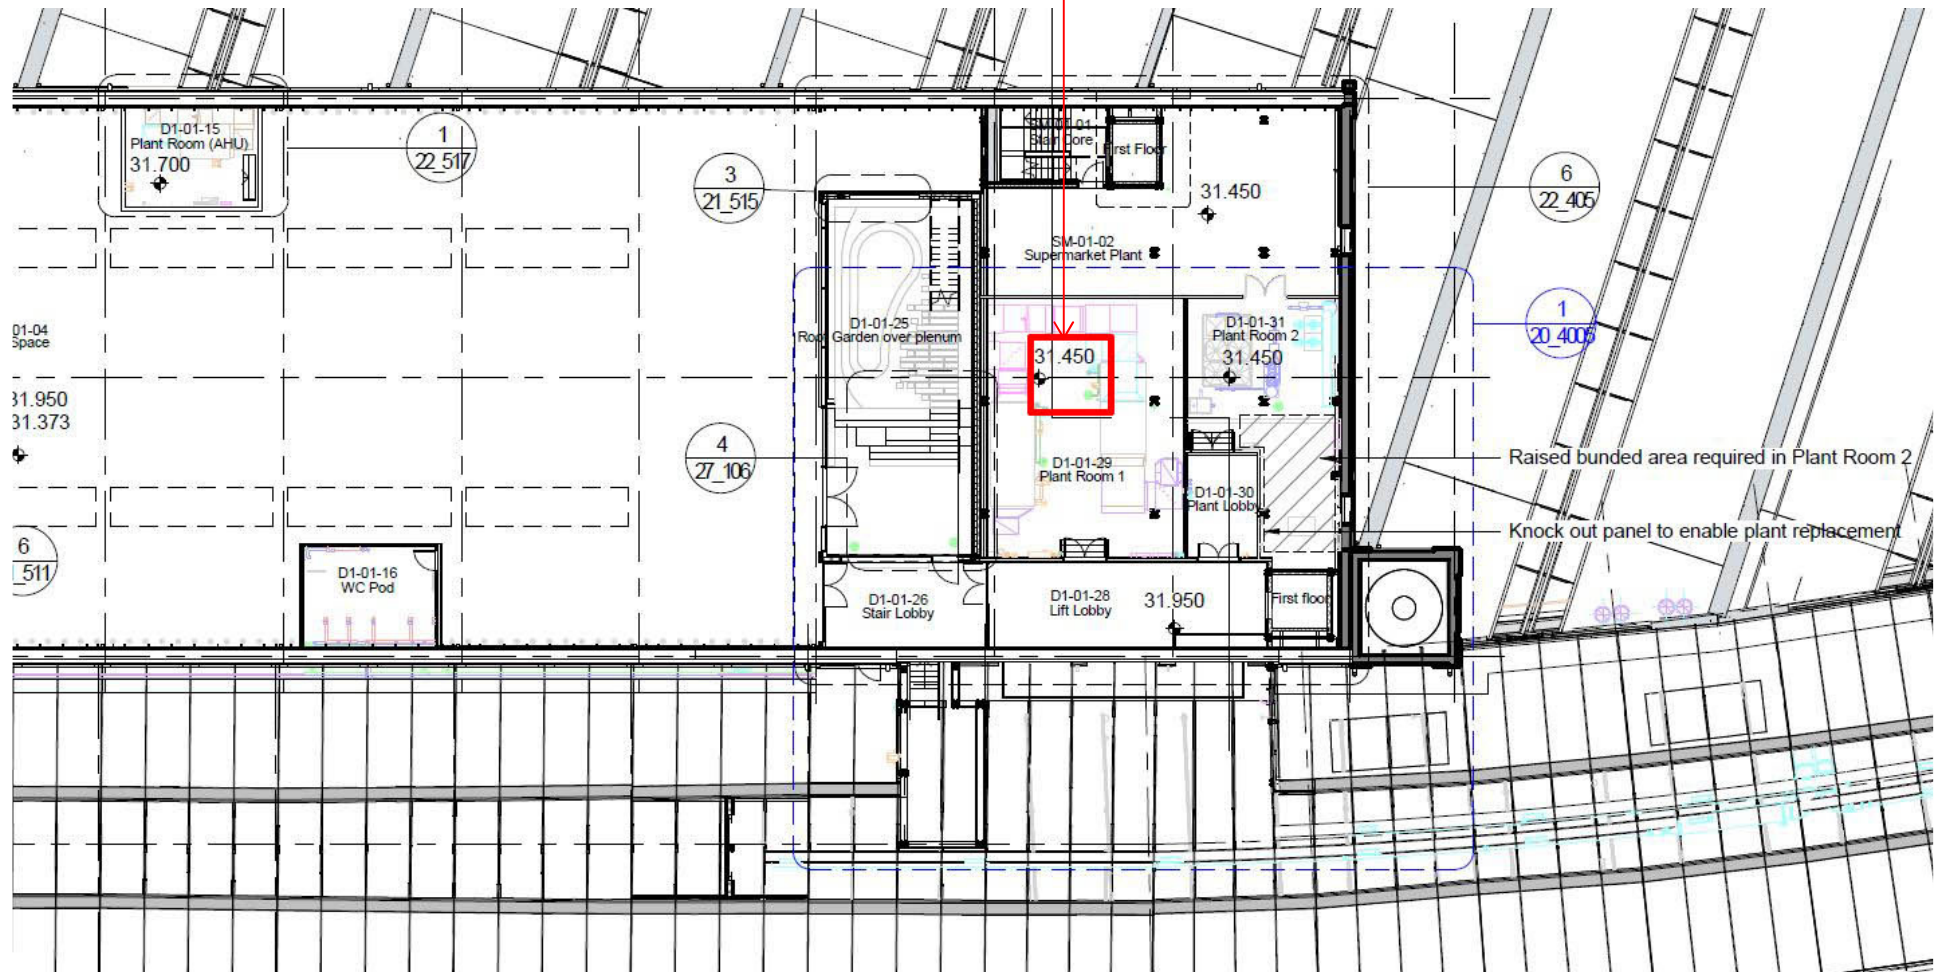

Satellite Dish Location on Roof
NTS

