

H.M. LAND REGISTRY

TITLE NUMBER

NGL 89457

ORDNANCE SURVEY
PLAN REFERENCE

COUNTY SHEET
GREATER LONDON

NATIONAL GRID
TQ 2685 NW


SECTION
N

Scale: 1/1250

© Crown copyright 1969.

BOROUGH OF CAMDEN

Old Reference LONDON II 99 C (Part of)
H (Part of)

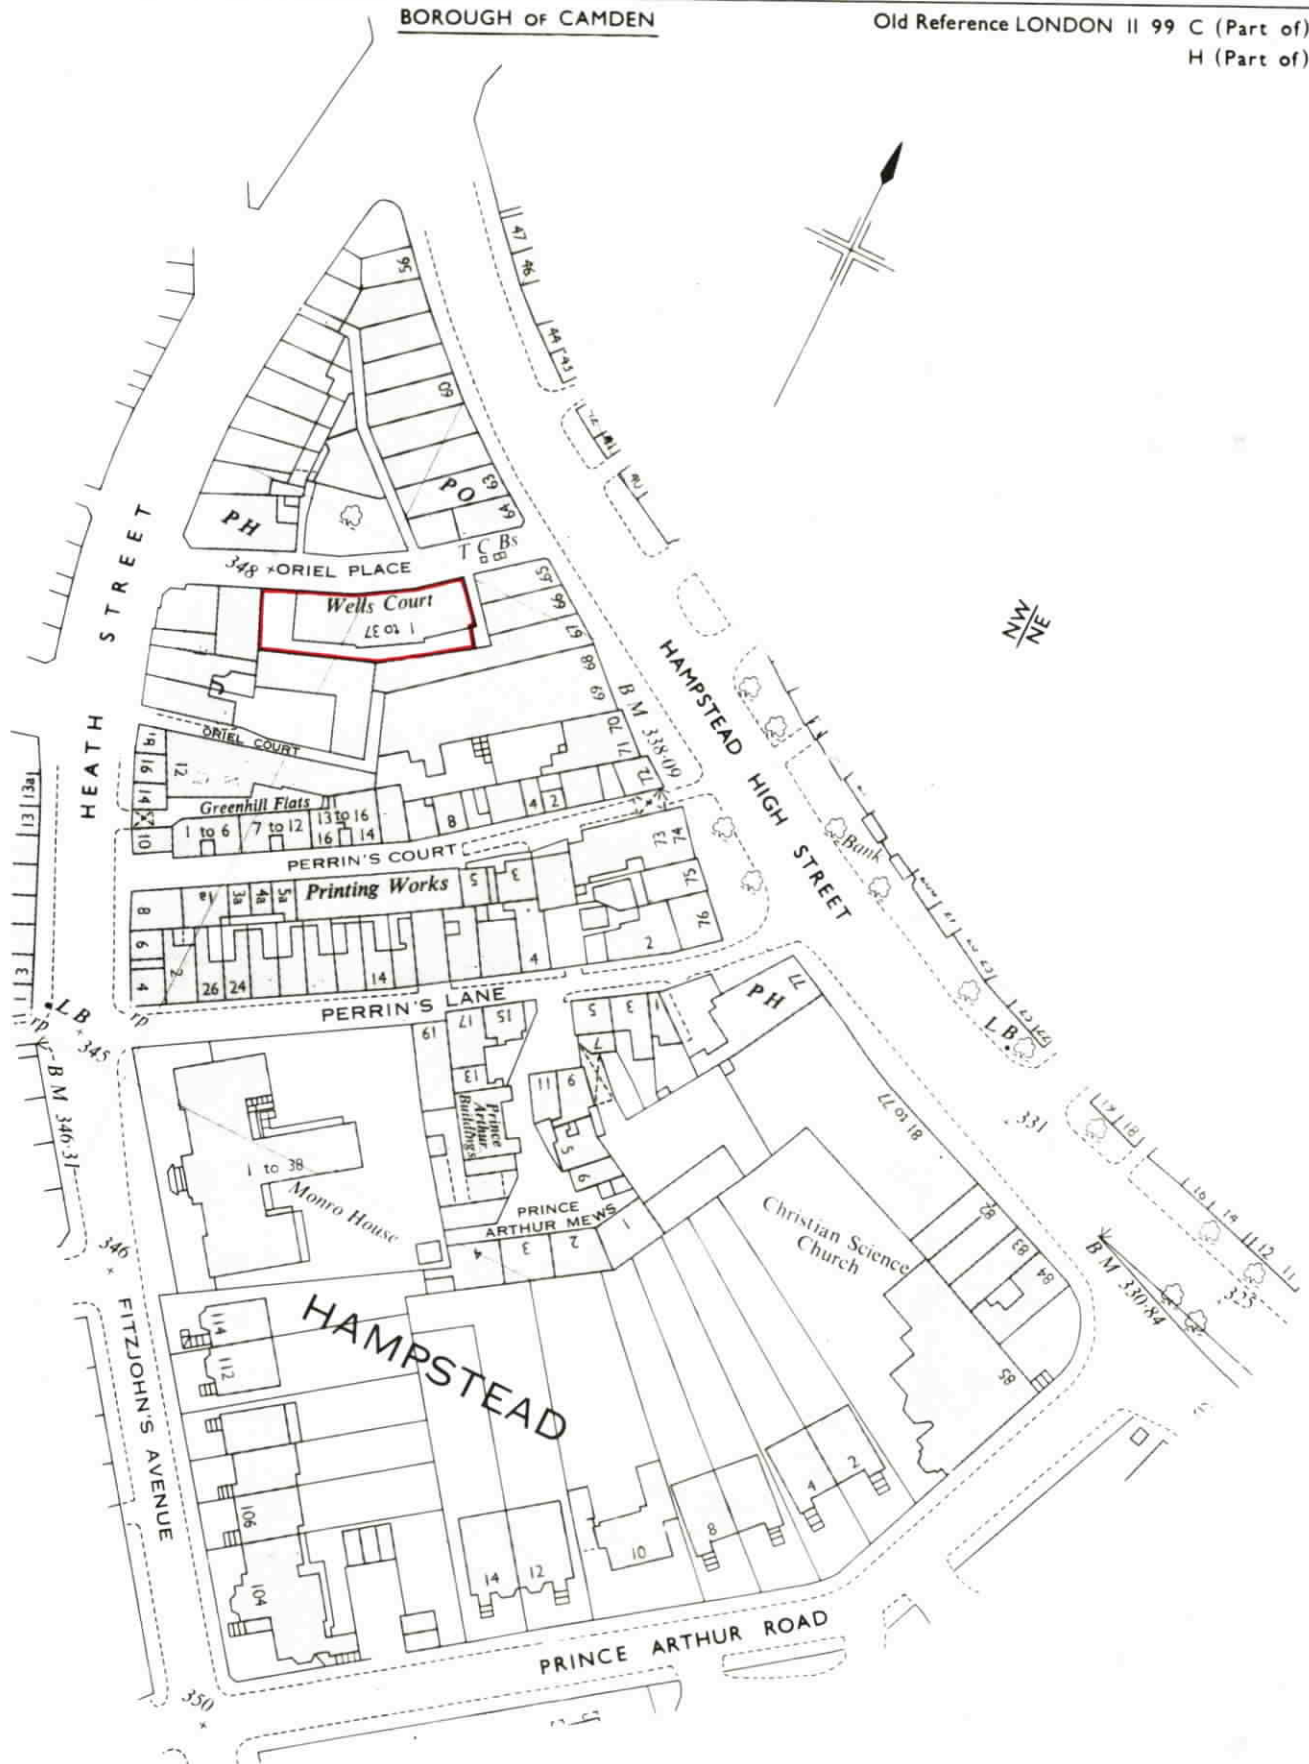

This is a print of the view of the title plan obtained from Land Registry showing the state of the title plan on 28 April 2015 at 11:24:52. This title plan shows the general position, not the exact line, of the boundaries. It may be subject to distortions in scale. Measurements scaled from this plan may not match measurements between the same points on the ground.

This title is dealt with by Land Registry, Croydon Office.

©Crown Copyright. Produced by Land Registry. Reproduction in whole or in part is prohibited without the prior written permission of Ordnance Survey. Licence Number 100026316.