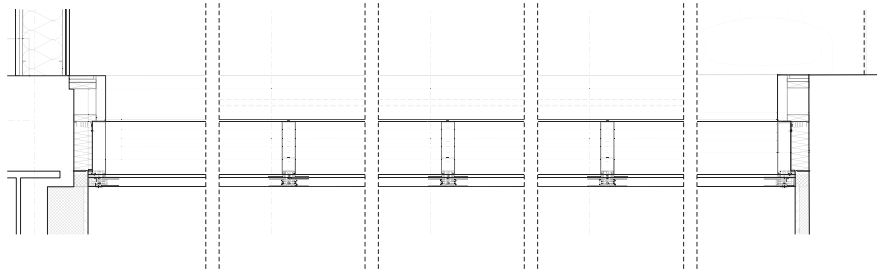
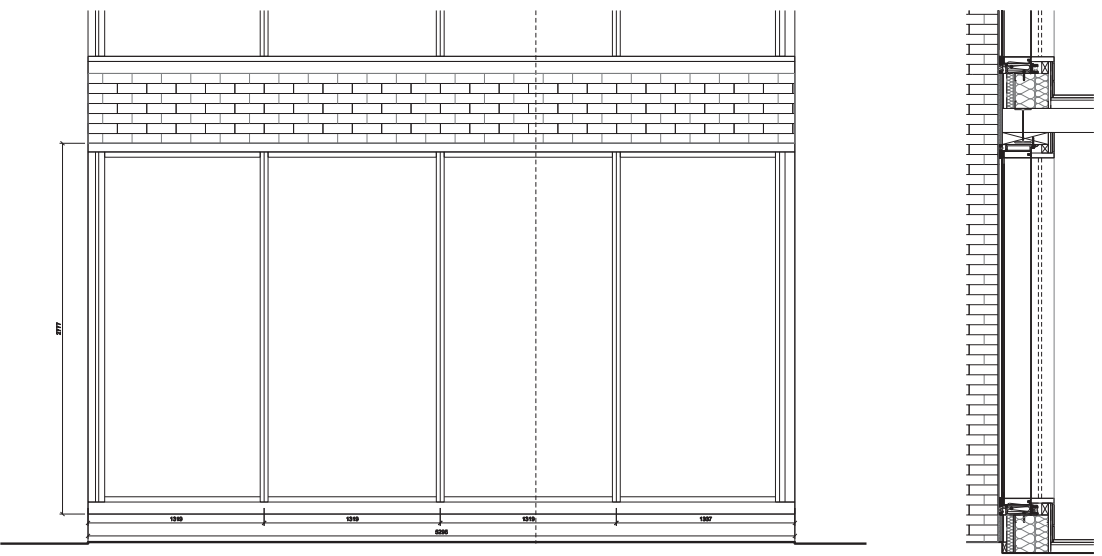


| | | | |
|----------------------------|--|--|--|
| Window Type | 5 | | |
| Location | North-West elevation (lightwell) - basement WB.08 | | |
| Plan Detail 1:10 |  | | |

| | |
|----------------------|--|
| Construction | Aluminium frame |
| Window finish | Clear glazing |
| Frame finish | Painted - RAL colour to allow for different colour internally and externally |
| Rough Opening | (w)....x(h).... TBC on site to fit existing opening |
| Ironmongery | N/A |
| Fire rating | N/A |
| U value | 1.8 W/m2K |
| Other | |

| | | | |
|--------------------------|---|--|--|
| Elevation 1:20 |  | | |
|--------------------------|---|--|--|


| REV. | DATE | DESCRIPTION | REV. | DATE | DESCRIPTION |
|------|------------|-------------------------|------|------|-------------|
| - | 01.08.2019 | ISSUE FOR PERIOD | | | |
| A | 07.08.2019 | ISSUE FOR REVISED QUOTE | | | |
| B | 30.08.2019 | ISSUE FOR TENDER | | | |
| C | 08.10.2019 | ISSUE FOR TENDER | | | |
| D | 17.10.2019 | ISSUE FOR TENDER | | | |
| E | 09.02.2017 | STAGE 5 ISSUE | | | |

NOTES:

1. ALL DIMENSIONS IN MM UNLESS OTHERWISE STATED
2. THIS DRAWING IS TO BE READ IN CONJUNCTION WITH ALL RELEVANT CONTRACT DOCUMENTS
3. THIS DRAWING IS TO BE READ IN CONJUNCTION WITH ALL ENGINEER'S DRAWINGS
4. DO NOT SCALE FROM THIS DRAWING
5. REPORT ANY ERRORS, CONTRADICTIONS & OMISSIONS TO THE ARCHITECT AS SOON AS POSSIBLE
6. WHEN THIS DRAWING IS REFERRED TO, DOES NOT IMPLY IT IS AN 'AS BUILT' RECORD. PERSONS ARE TO BE MADE AWARE OF THIS AT TIME OF ISSUE
7. BEN ADAMS ARCHITECTS ACCEPTS NO LIABILITY FOR ANY SUCH ALTERATIONS OR ADDITIONS TO OR DISCREPANCIES ARISING OUT OF CHANGES TO SUCH BACKGROUND INFORMATION WHICH OCCUR AFTER IT IS ISSUED BY BEN ADAMS ARCHITECTS.

KEY:

ALL MEASUREMENTS TO BE CONFIRMED ON SITE

| | | |
|---|----------------------|----------------------------|
|  | DRAWING NAME: | WINDOWS SCHEDULE - SHEET 2 |
| | PROJECT NAME: | MINERVA HOUSE |
| JOB NO: 18-038 SCALE: VARIOUS STAGE: STAGE 5 | DRAWING NO: | A901/E |