

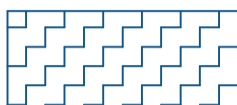


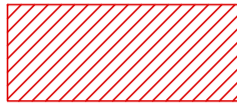


drawing. If any discrepancies in dimensions are to be reported to the architect. All information subject to detail site survey.


DRAWING NOTES:

1. Drawing indicates design intent only.
2. The contractor is responsible for taking and scheduling all dimensions on site.

STRIP OUT KEY


-  Strip out walls, doors, skirting, ramp and stairs and fittings
-  Strip out of floor finish
-  Strip out of floor finish, retain and protect existing mosaic flooring.
-  Not in scope

-  Skirting to be retained and made good and redecorated.
-  Skirting to be removed if not original TBC onsite.

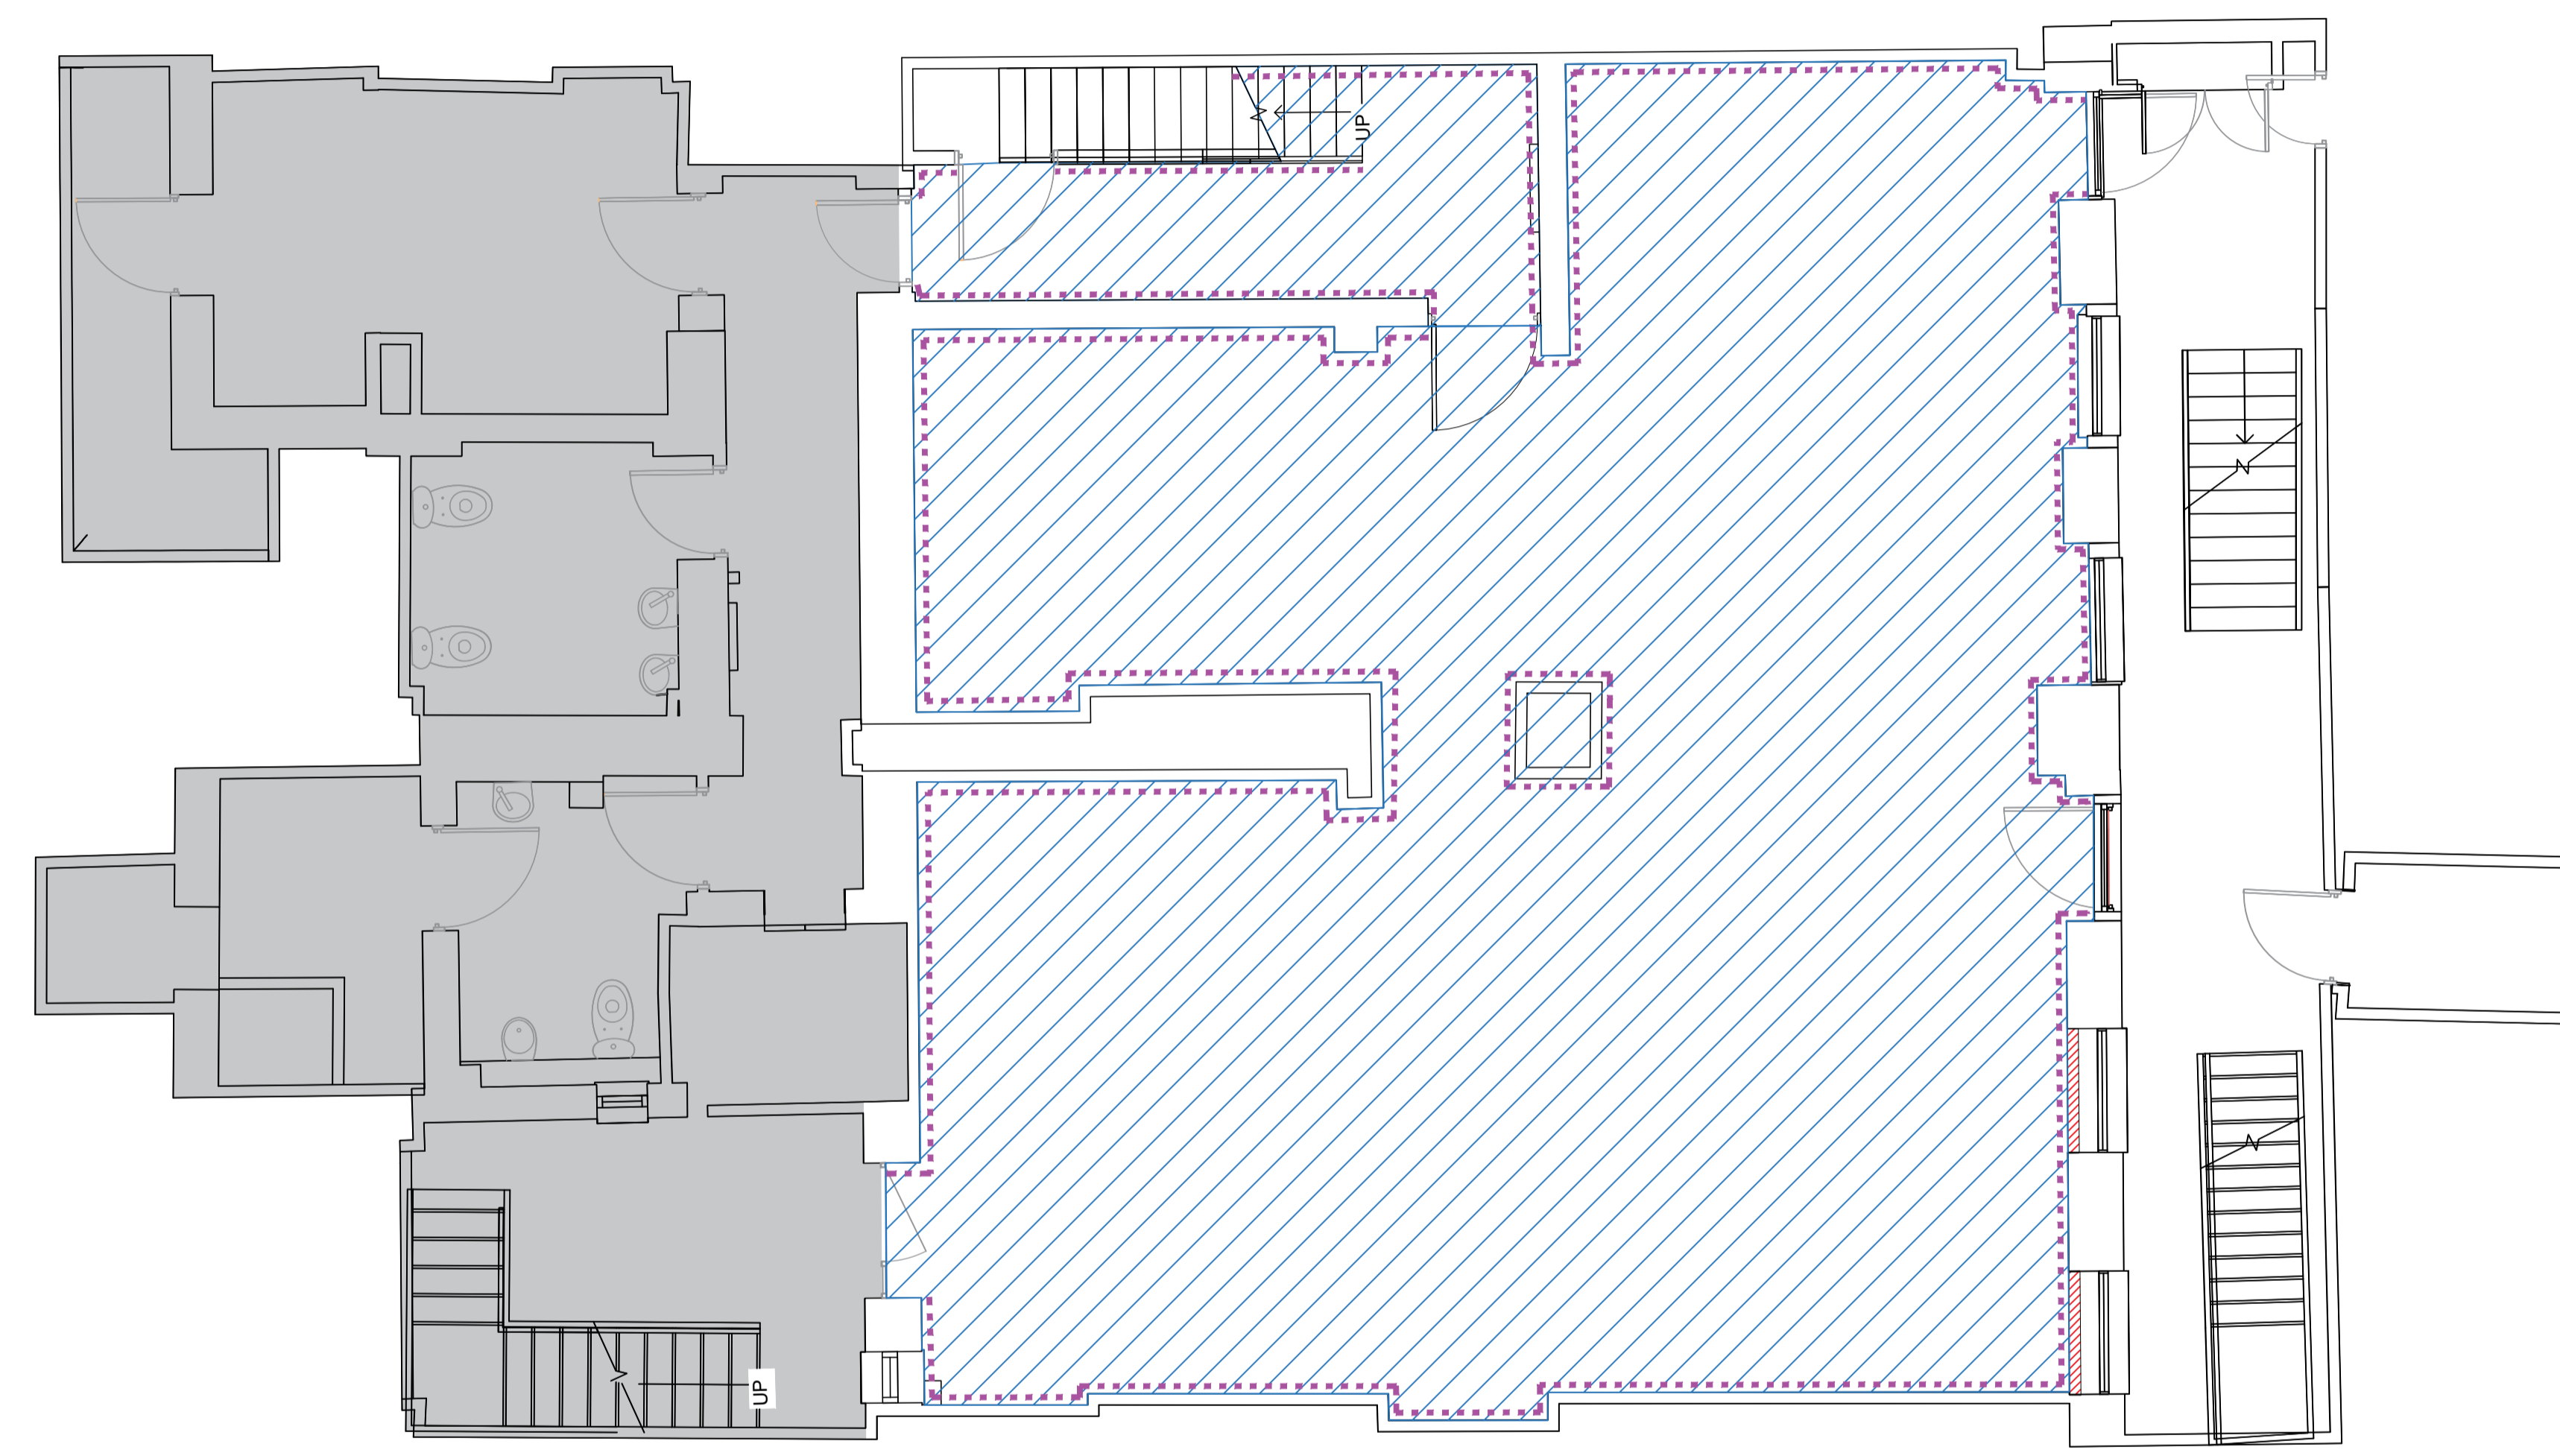

| REV | DESCRIPTION | BY | CHK | DATE |
|-----|-------------------------|----|-----|------------|
| - | LISTED BUILDING CONSENT | JM | EW | 26.06.2017 |

FOR PLANNING

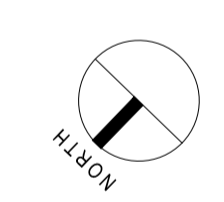

**DOUGHTY STREET
CHAMBERS**

53 / 54 DOUGHTY STREET

**STRIP OUT
Basement**

DRAWING NUMBER / REVISION
A 1426 DE 1002 -

SCALE
1:50 @A1 1:100 @A3

DATE / DRAWN BY / CHECKED BY
170330 JM

**fletcher priest architects
london + köln + riga**

middlesex house
34/42 cleveland st
london W1T 4JE
t +44 (0)20 7634 2200
f +44 (0)20 7637 5347
www.fletcherpriest.com