



THIS DRAWING IS THE PROPERTY OF FLETCHER PRIEST ARCHITECTS. IT IS TO BE USED ONLY FOR THE PROJECT AND DRAWING. Any discrepancies in dimensions are to be reported to the architect. All information subject to detail site survey.

- DRAWING NOTES:
- Drawing indicates design intent only.
 - The contractor is responsible for taking and scheduling all dimensions on site.


STRIP OUT KEY

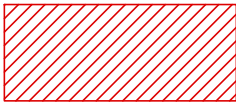


Strip out walls, doors, skirting, ramp and stairs and fittings

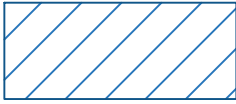

Strip out of floor finish

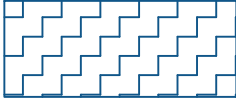


Strip out of floor finish, retain and protect existing mosaic flooring.



Not in scope


----- Skirting to be retained and made good and redecorated.

----- Skirting to be removed if not original TBC onsite.

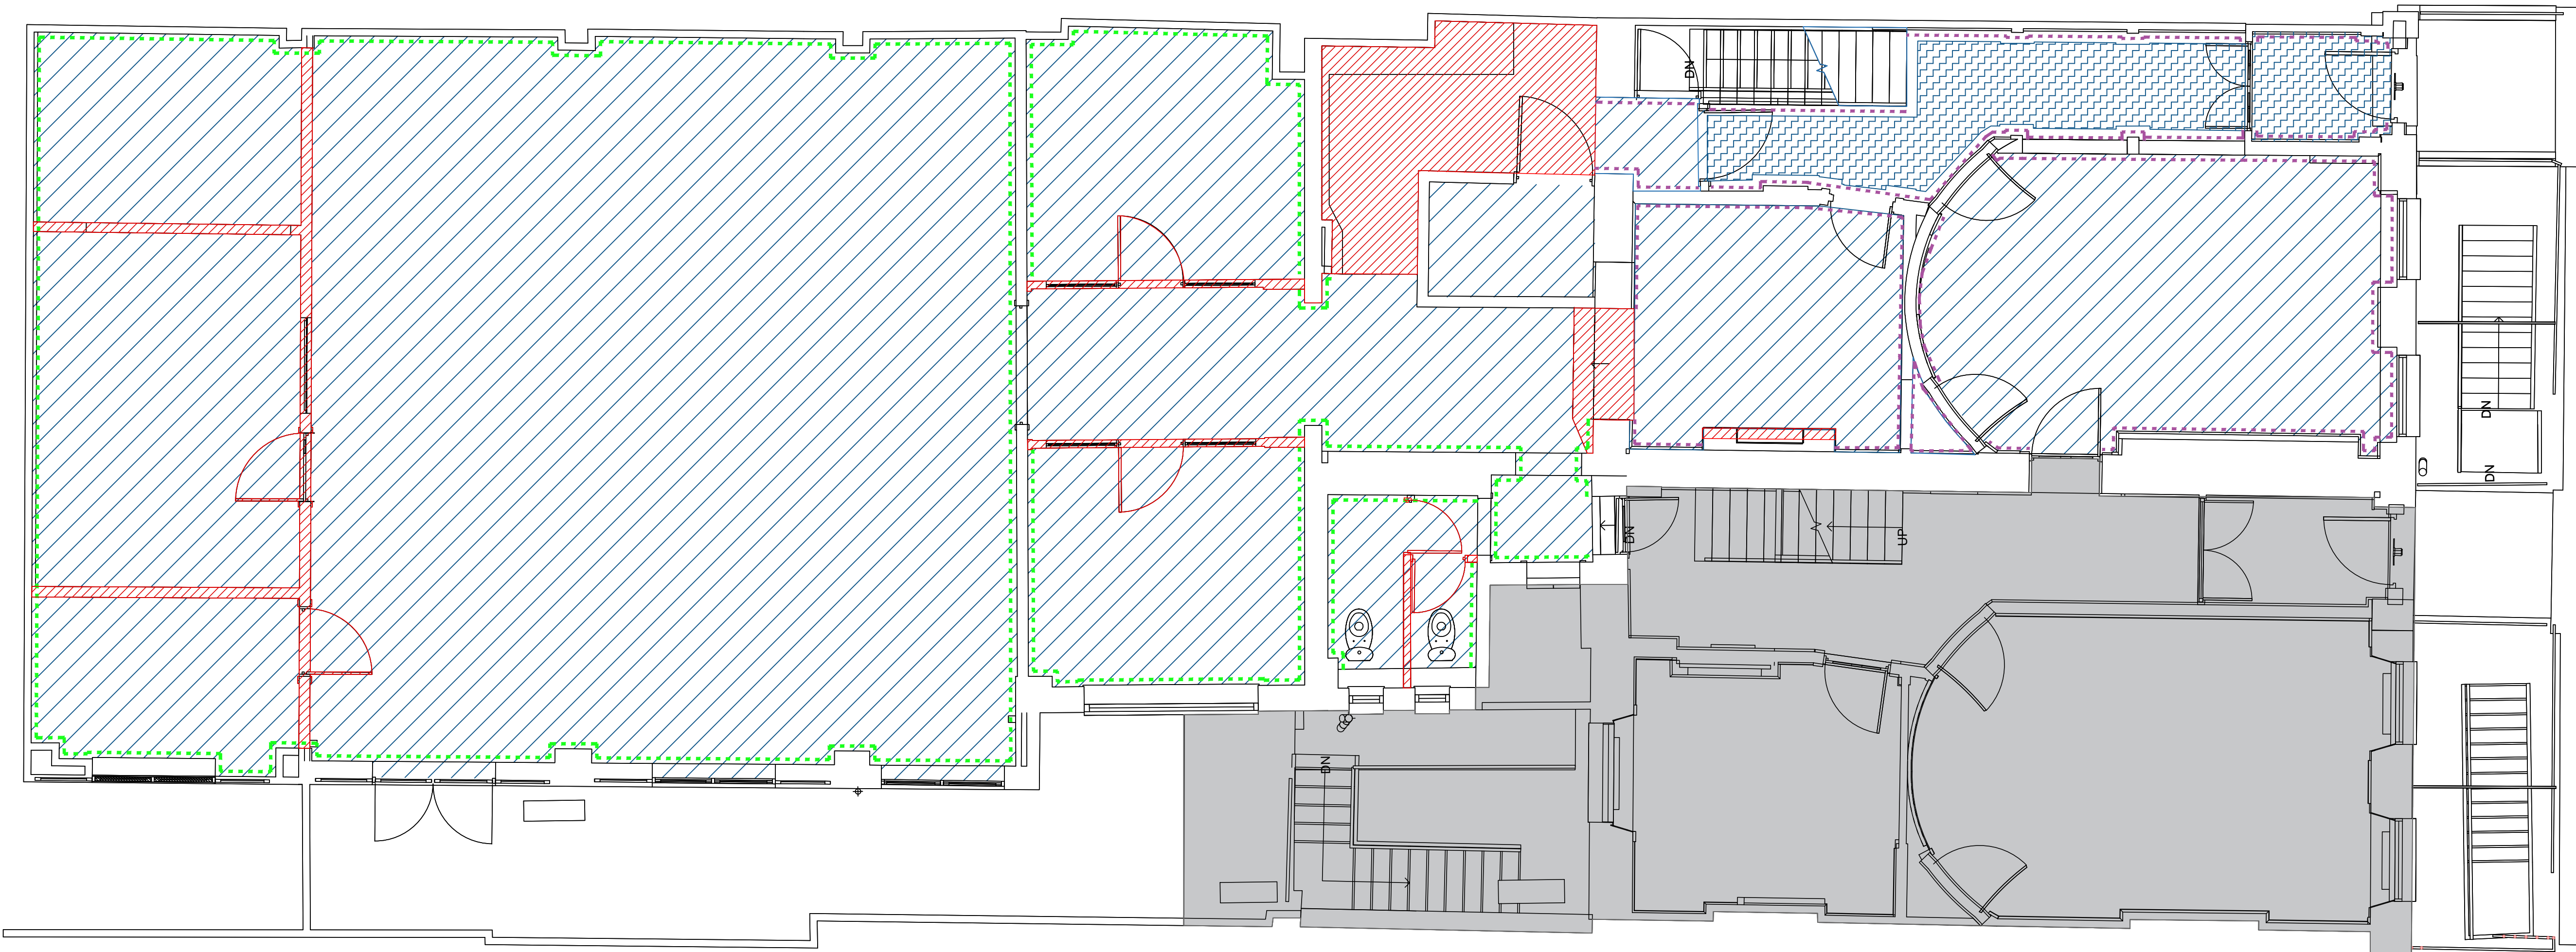

-	LISTED BUILDING CONSENT	JM	EW	26.06.2017
REV	DESCRIPTION	BY	CHK	DATE

PLANNING

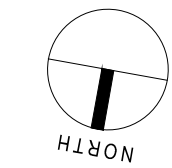

DOUGHTY STREET
CHAMBERS

53 / 54 DOUGHTY STREET

STRIP OUT
Ground Floor

DRAWING NUMBER / REVISION
A 1426 DE 1000 -

SCALE
1:50 @A1 1:100 @A3

DATE / DRAWN BY / CHECKED BY
170330 JM

fletcher priest architects
london + köln + riga
middlesex house
34/42 cleveland st
london W1T 4JE
t +44 (0)20 7034 2200
f +44 (0)20 7637 5347
www.fletcherpriest.com