

specification produced by fpa and other members of the design team. ≡ all dimensions are in millimeters unless otherwise stated. ≡ do not scale this drawing. ≡ any discrepancies in dimensions are to be reported to the architect. ≡ all information subject to detail site survey.

DRAWING NOTES:


- Structure to be confirmed by structural engineers.
- Subject to structural and M&E coordination.
- All dimensions are subject to a detailed site survey

KEY

1. Existing stair down to basement
2. New waiting area
3. New meeting room

LEGEND

Area Outside of Application

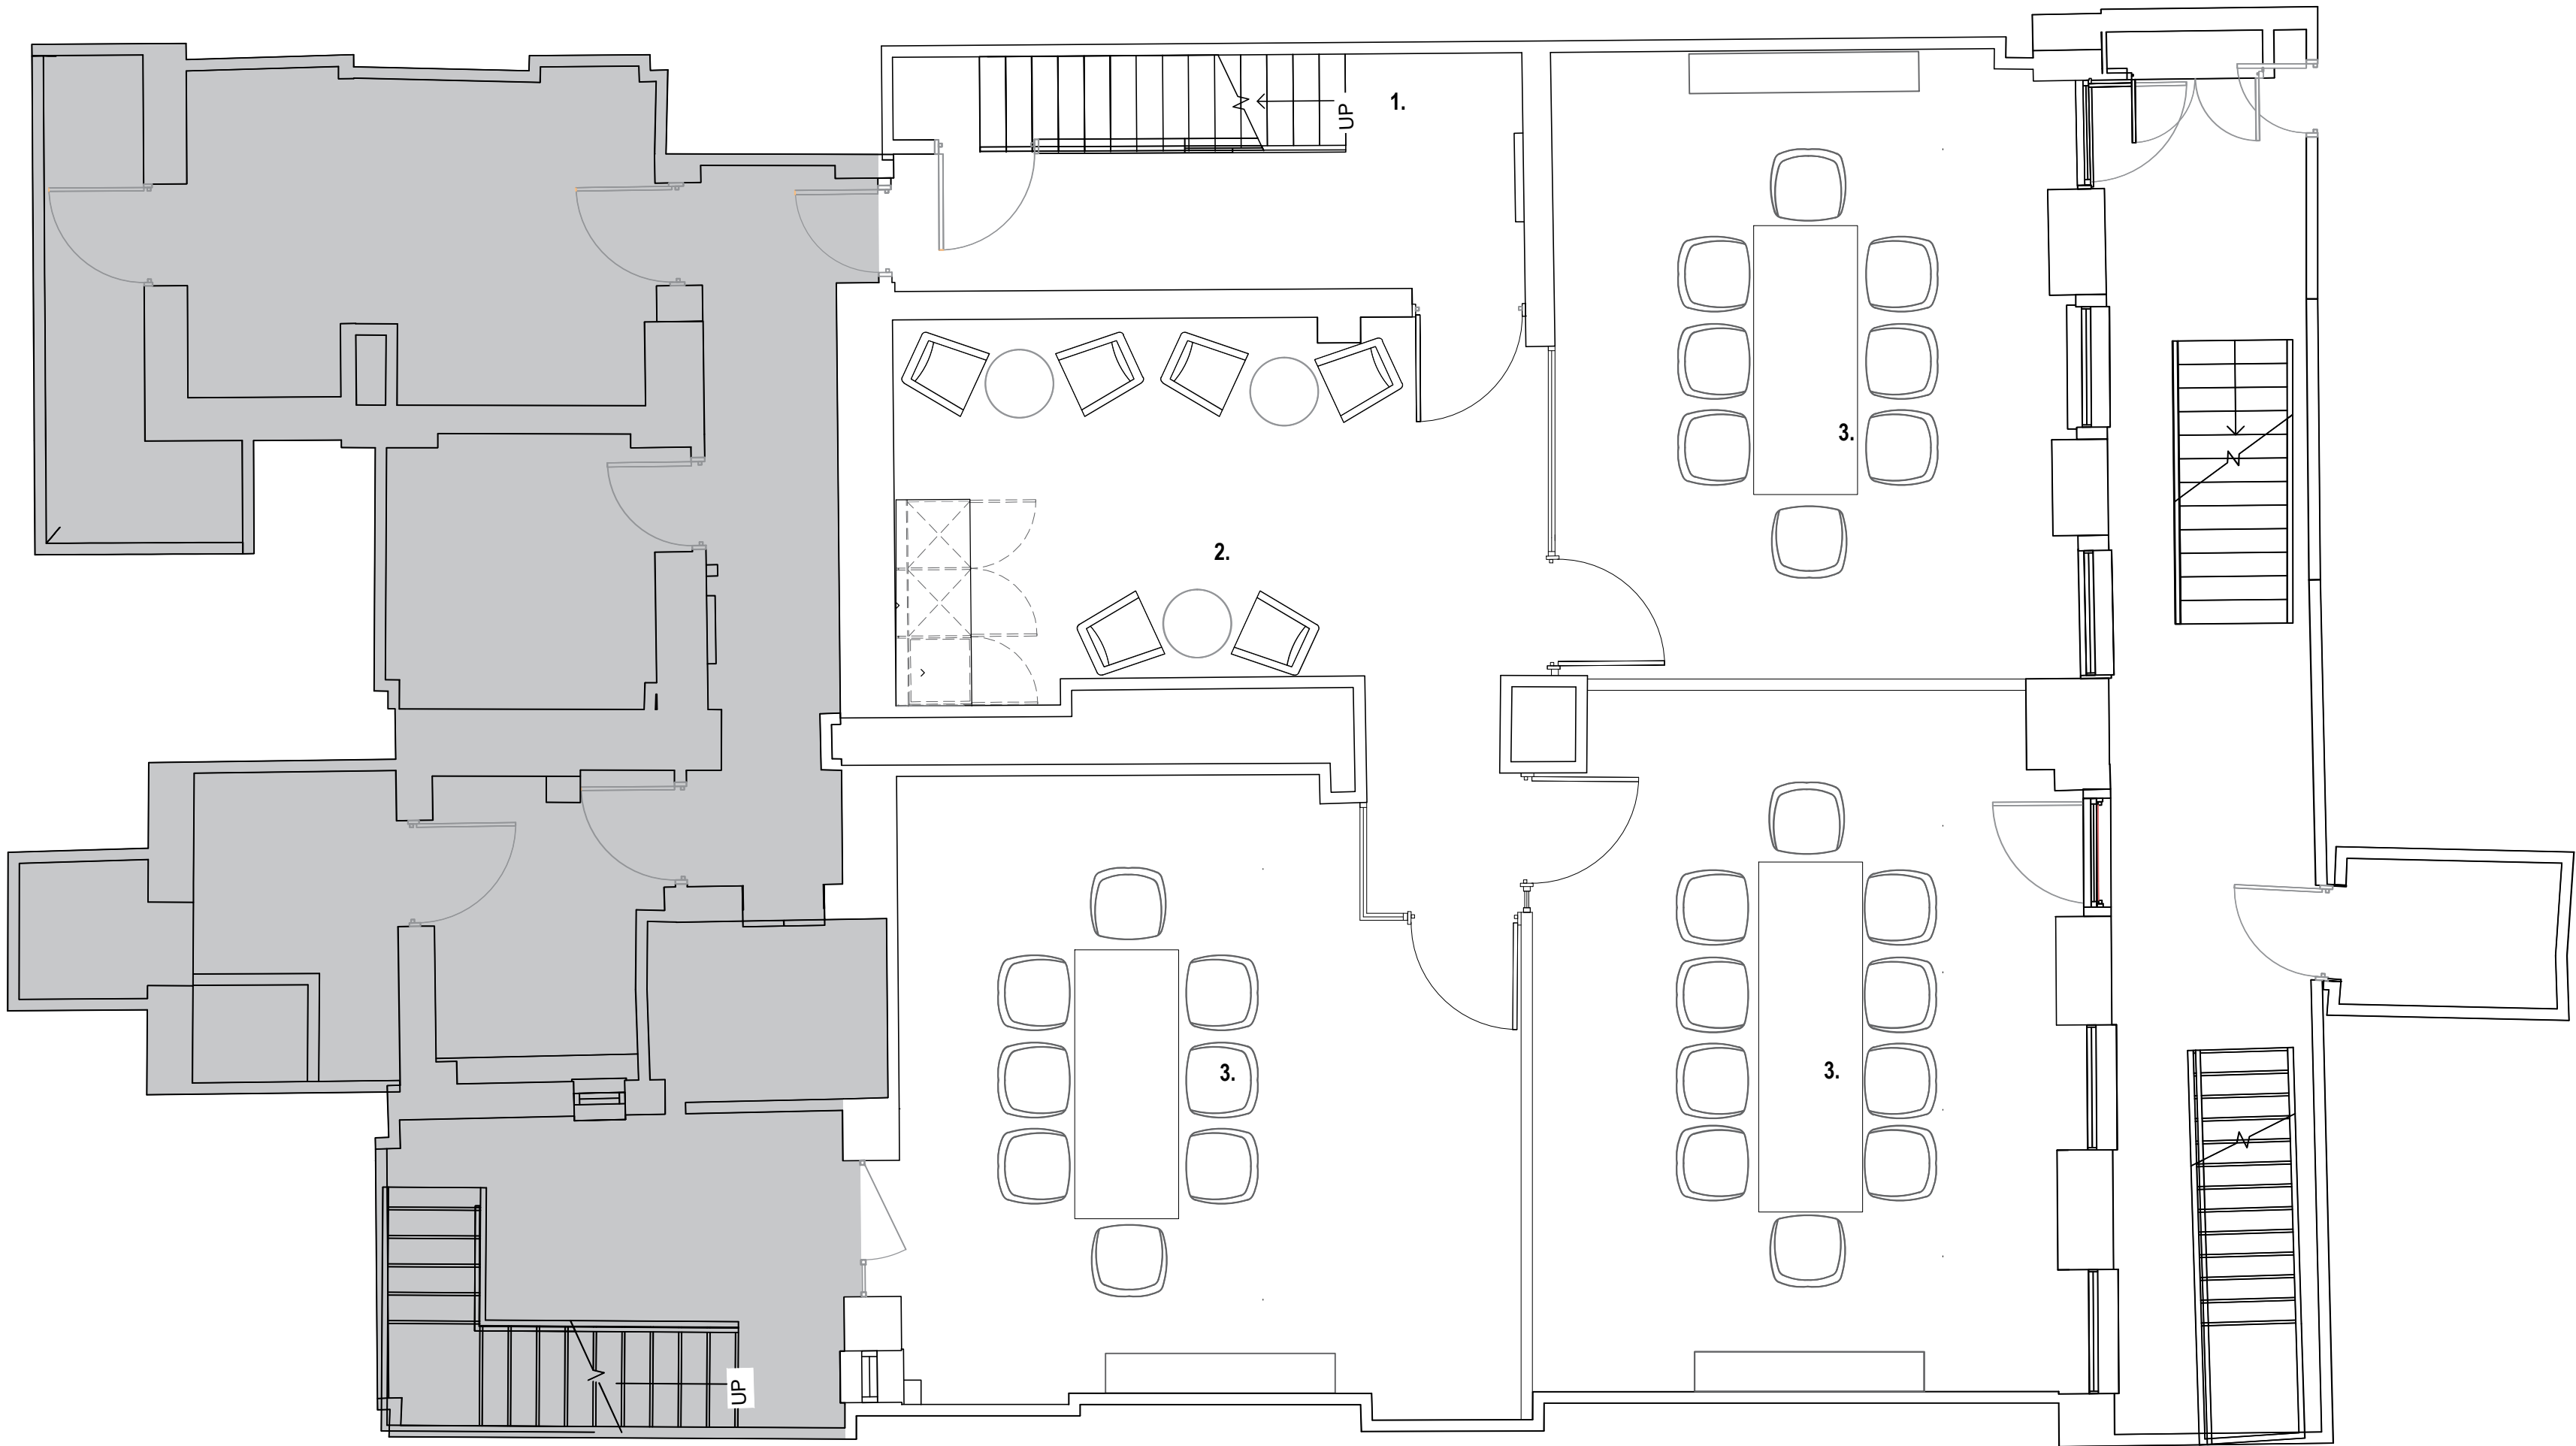

LISTED BUILDING CONSENT	JM	EW	26.06.2017
REV DESCRIPTION	BY	CHK	DATE

PLANNING



DOUGHTY STREET
CHAMBERS

53 / 54 DOUGHTY STREET

GENERAL ARRANGEMENT
Proposed Basement

DRAWING NUMBER / REVISION

A 1426 GA 2001 -

SCALE
1:50 @A1 1:100 @A3

DATE / DRAWN BY / CHECKED BY
170330 JM

fletcher priest architects
london + köln + riga

middlessex house
34/42 cleveland st
london W1T 4JE
t +44 (0)20 7034 2200
f +44 (0)20 7637 5347
www.fletcherpriest.com