


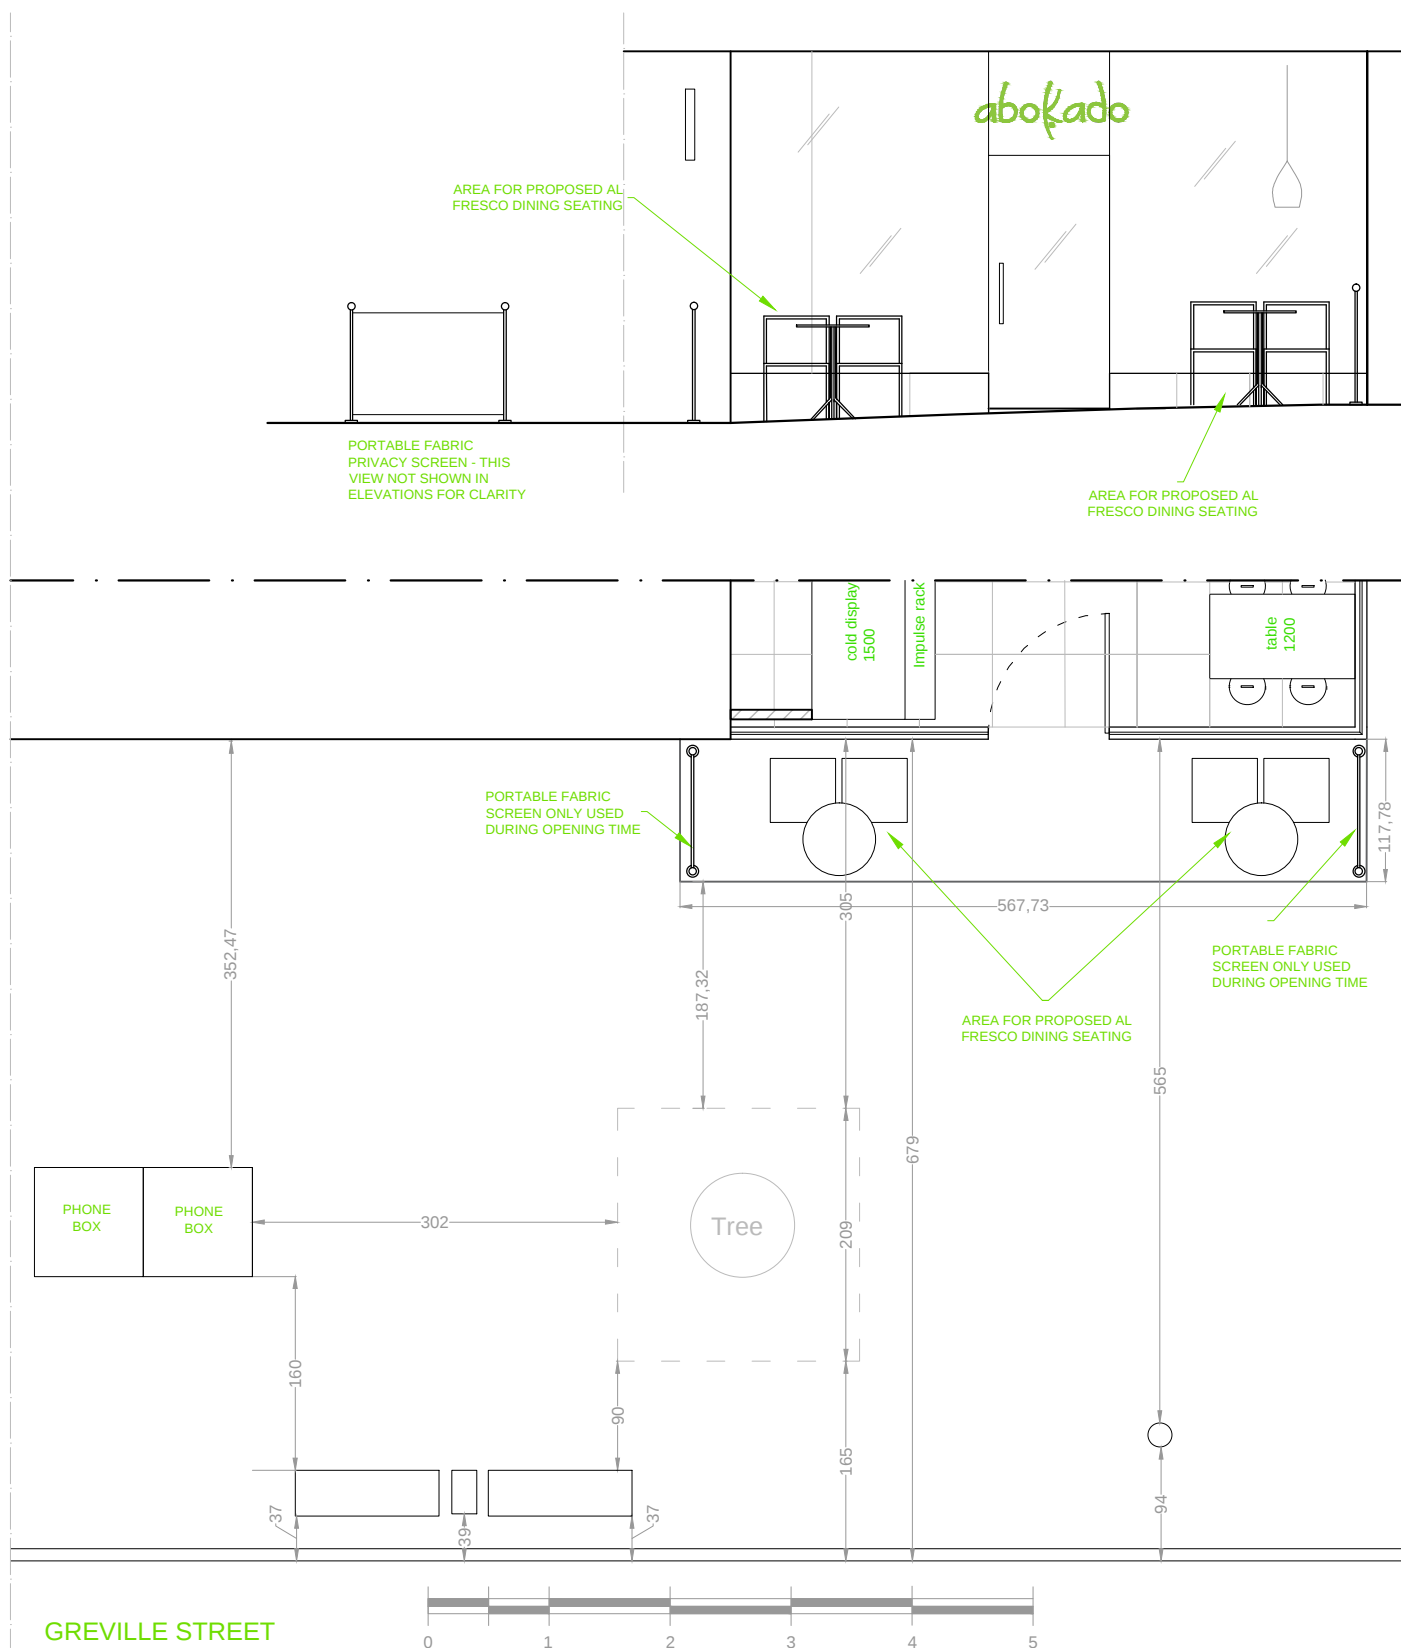

PROPOSED ELEVATION AND PLAN - PROPOSED SEATING AREA 6 GREVILLE ROAD