
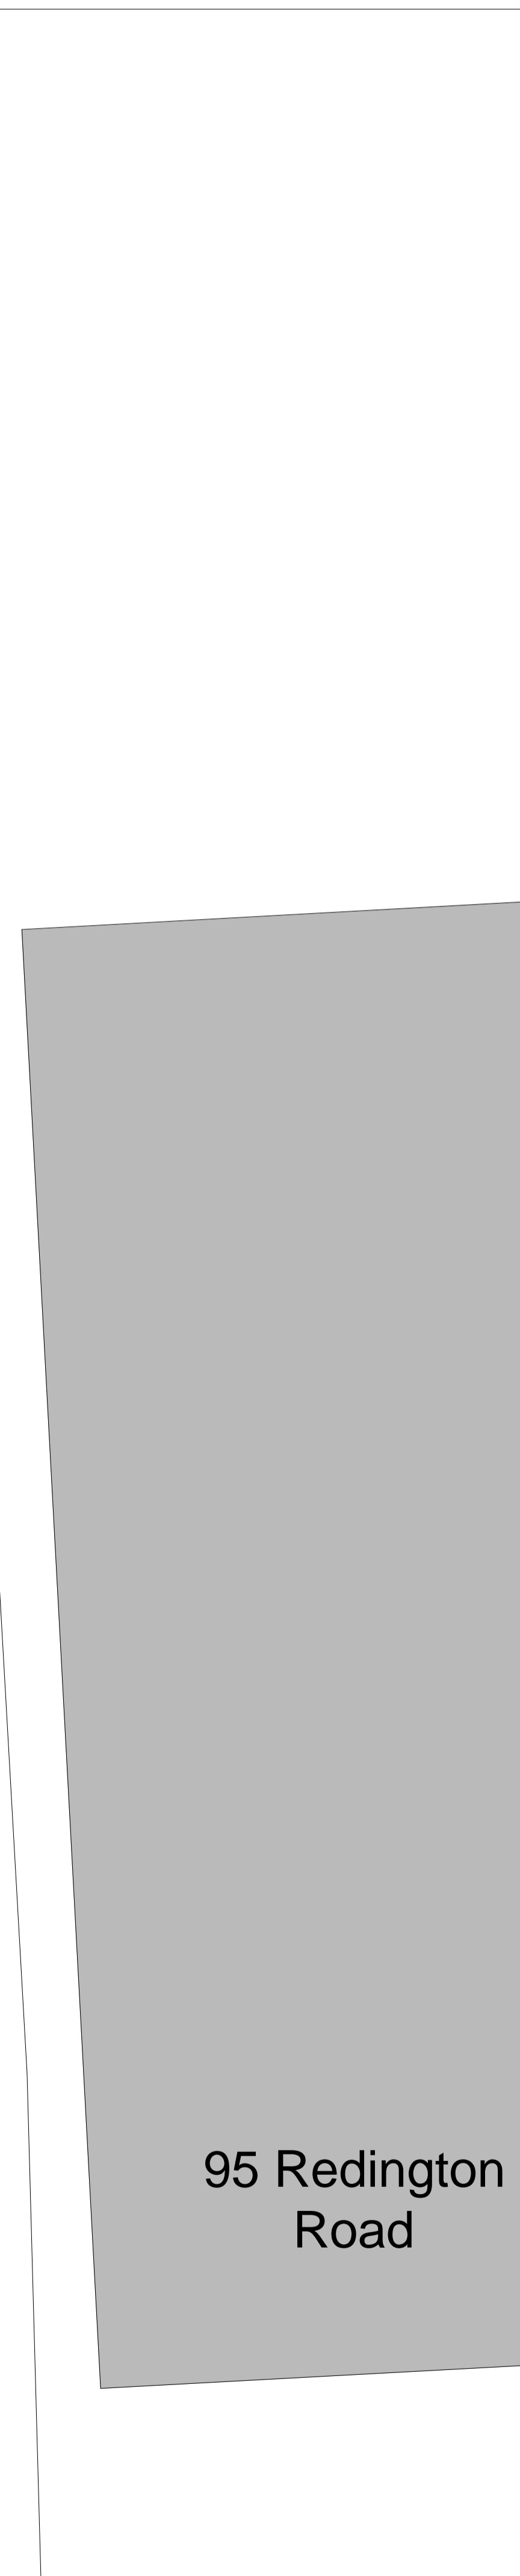
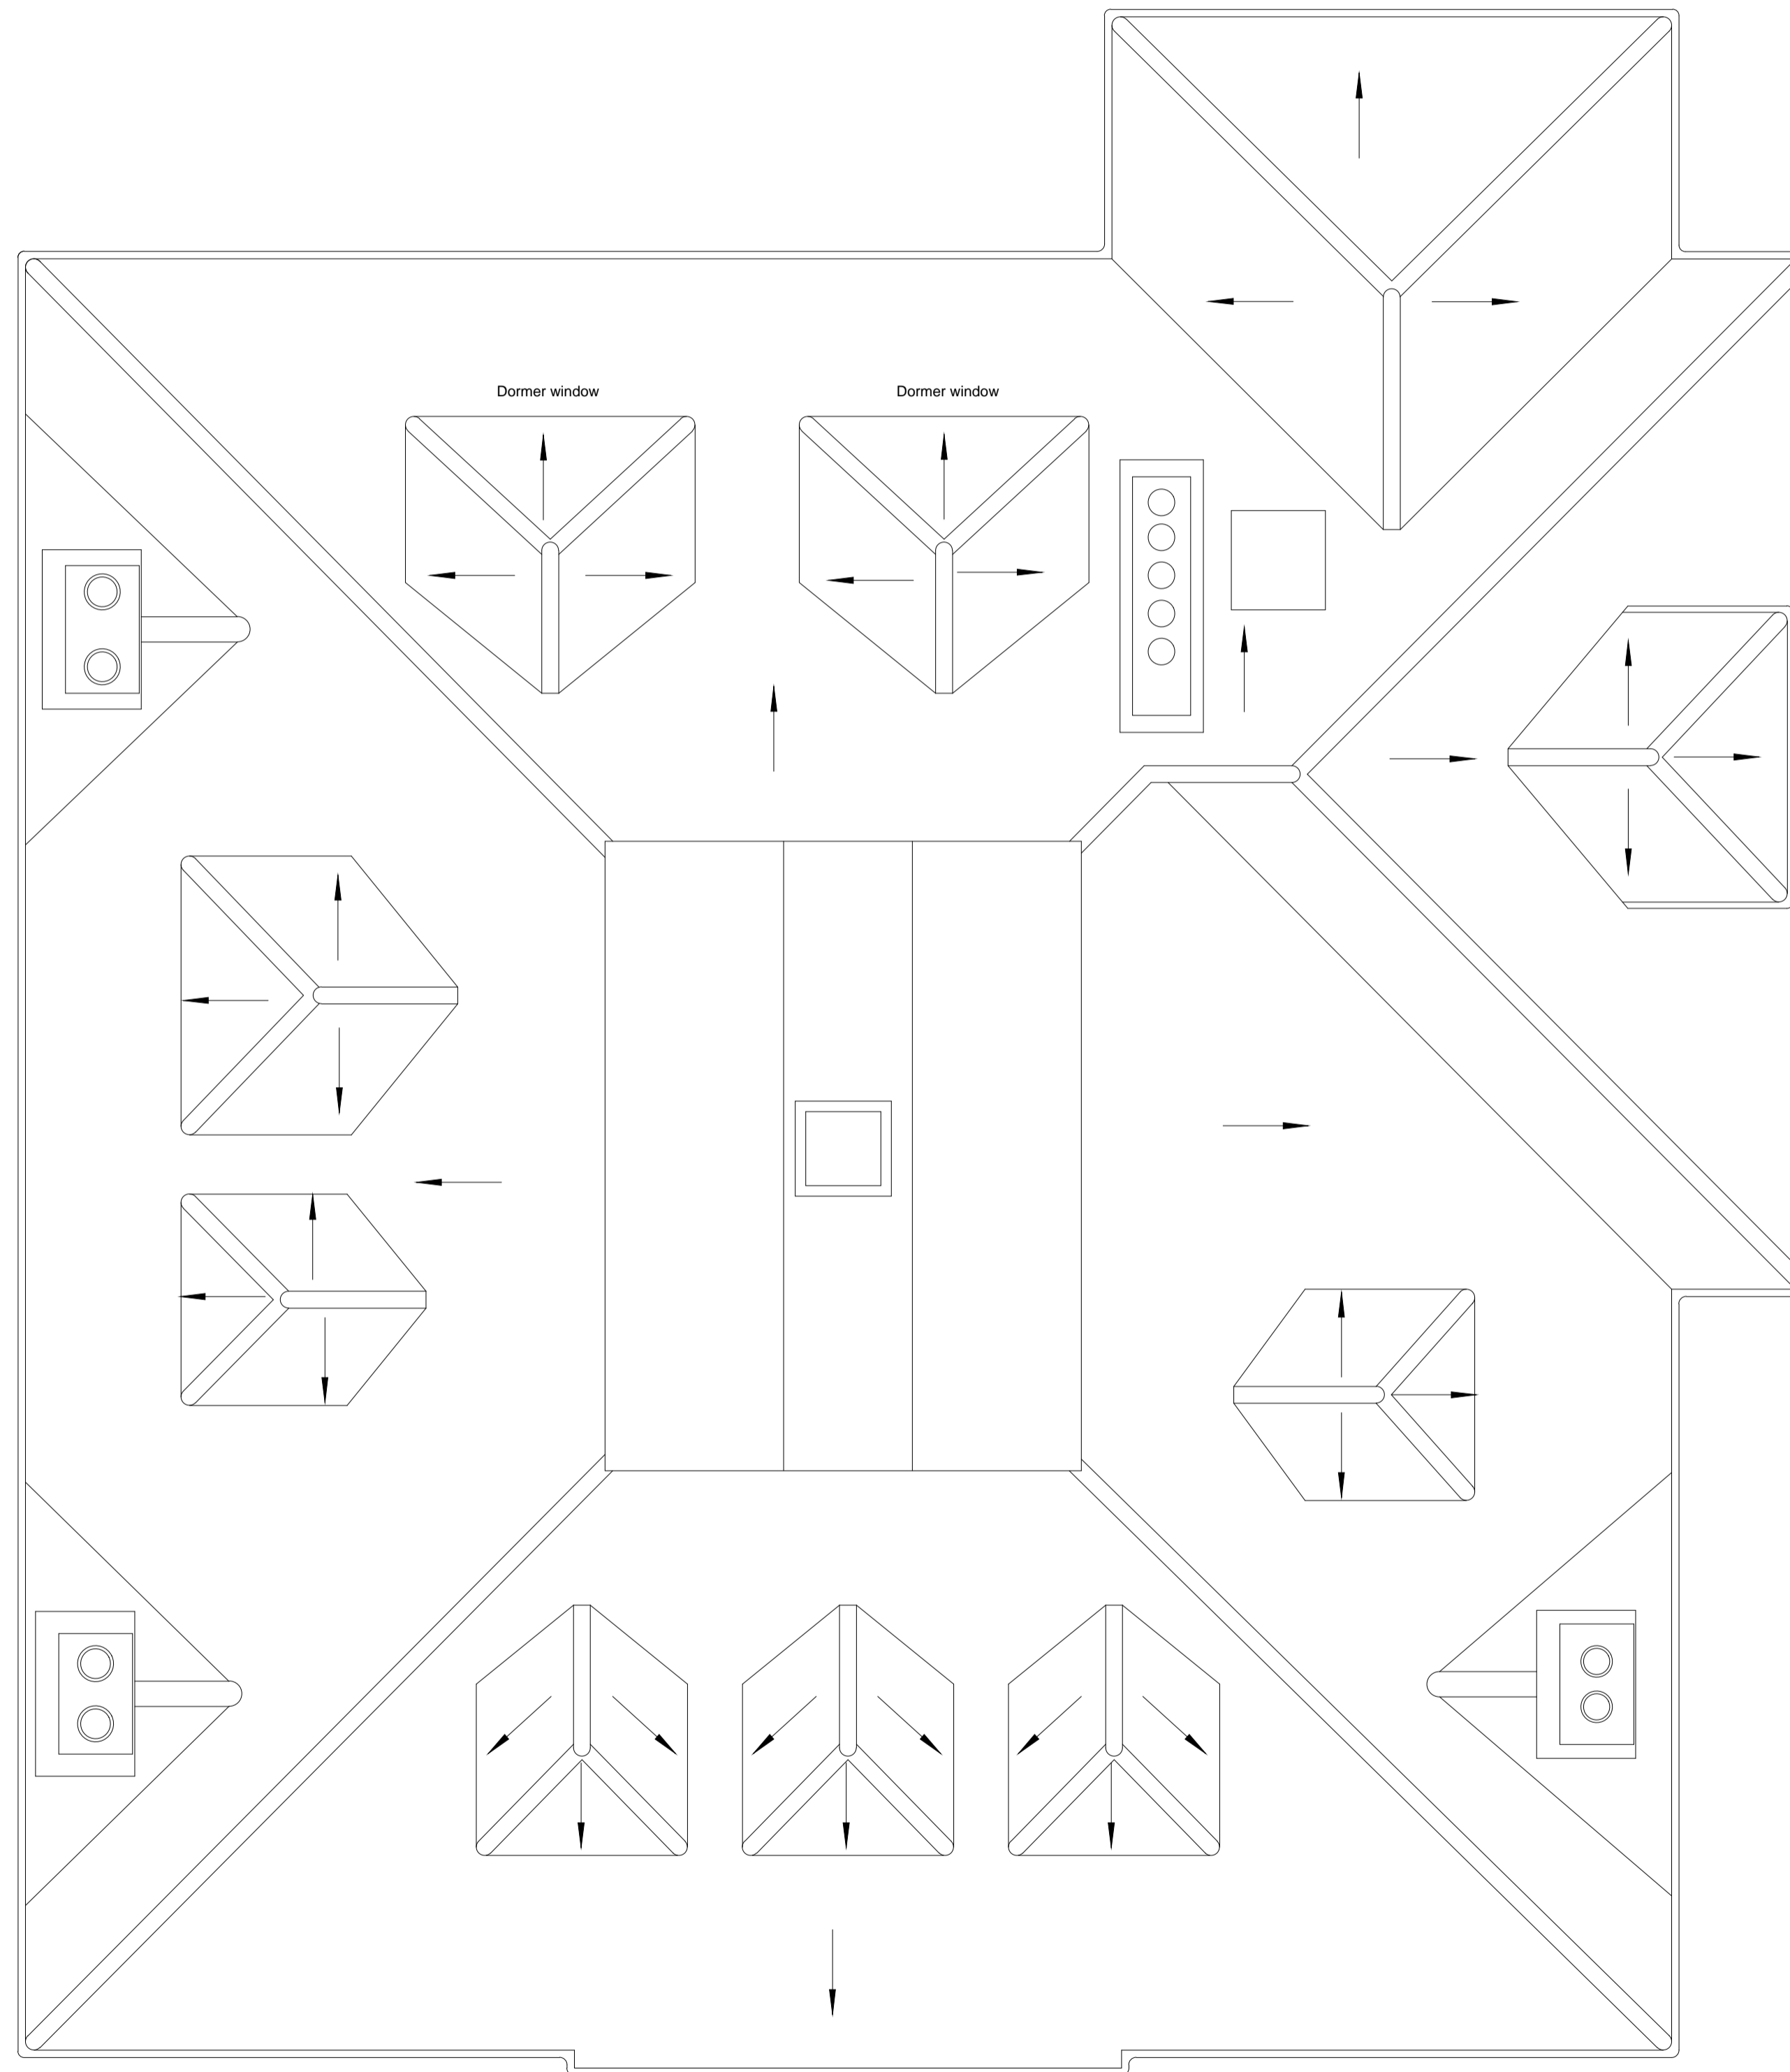


Do not scale this drawing. Contractor to confirm all dimensions on site. Notify architect immediately of any discrepancies.

Revisions:  
CH 22.05.17 Issued for Planning.

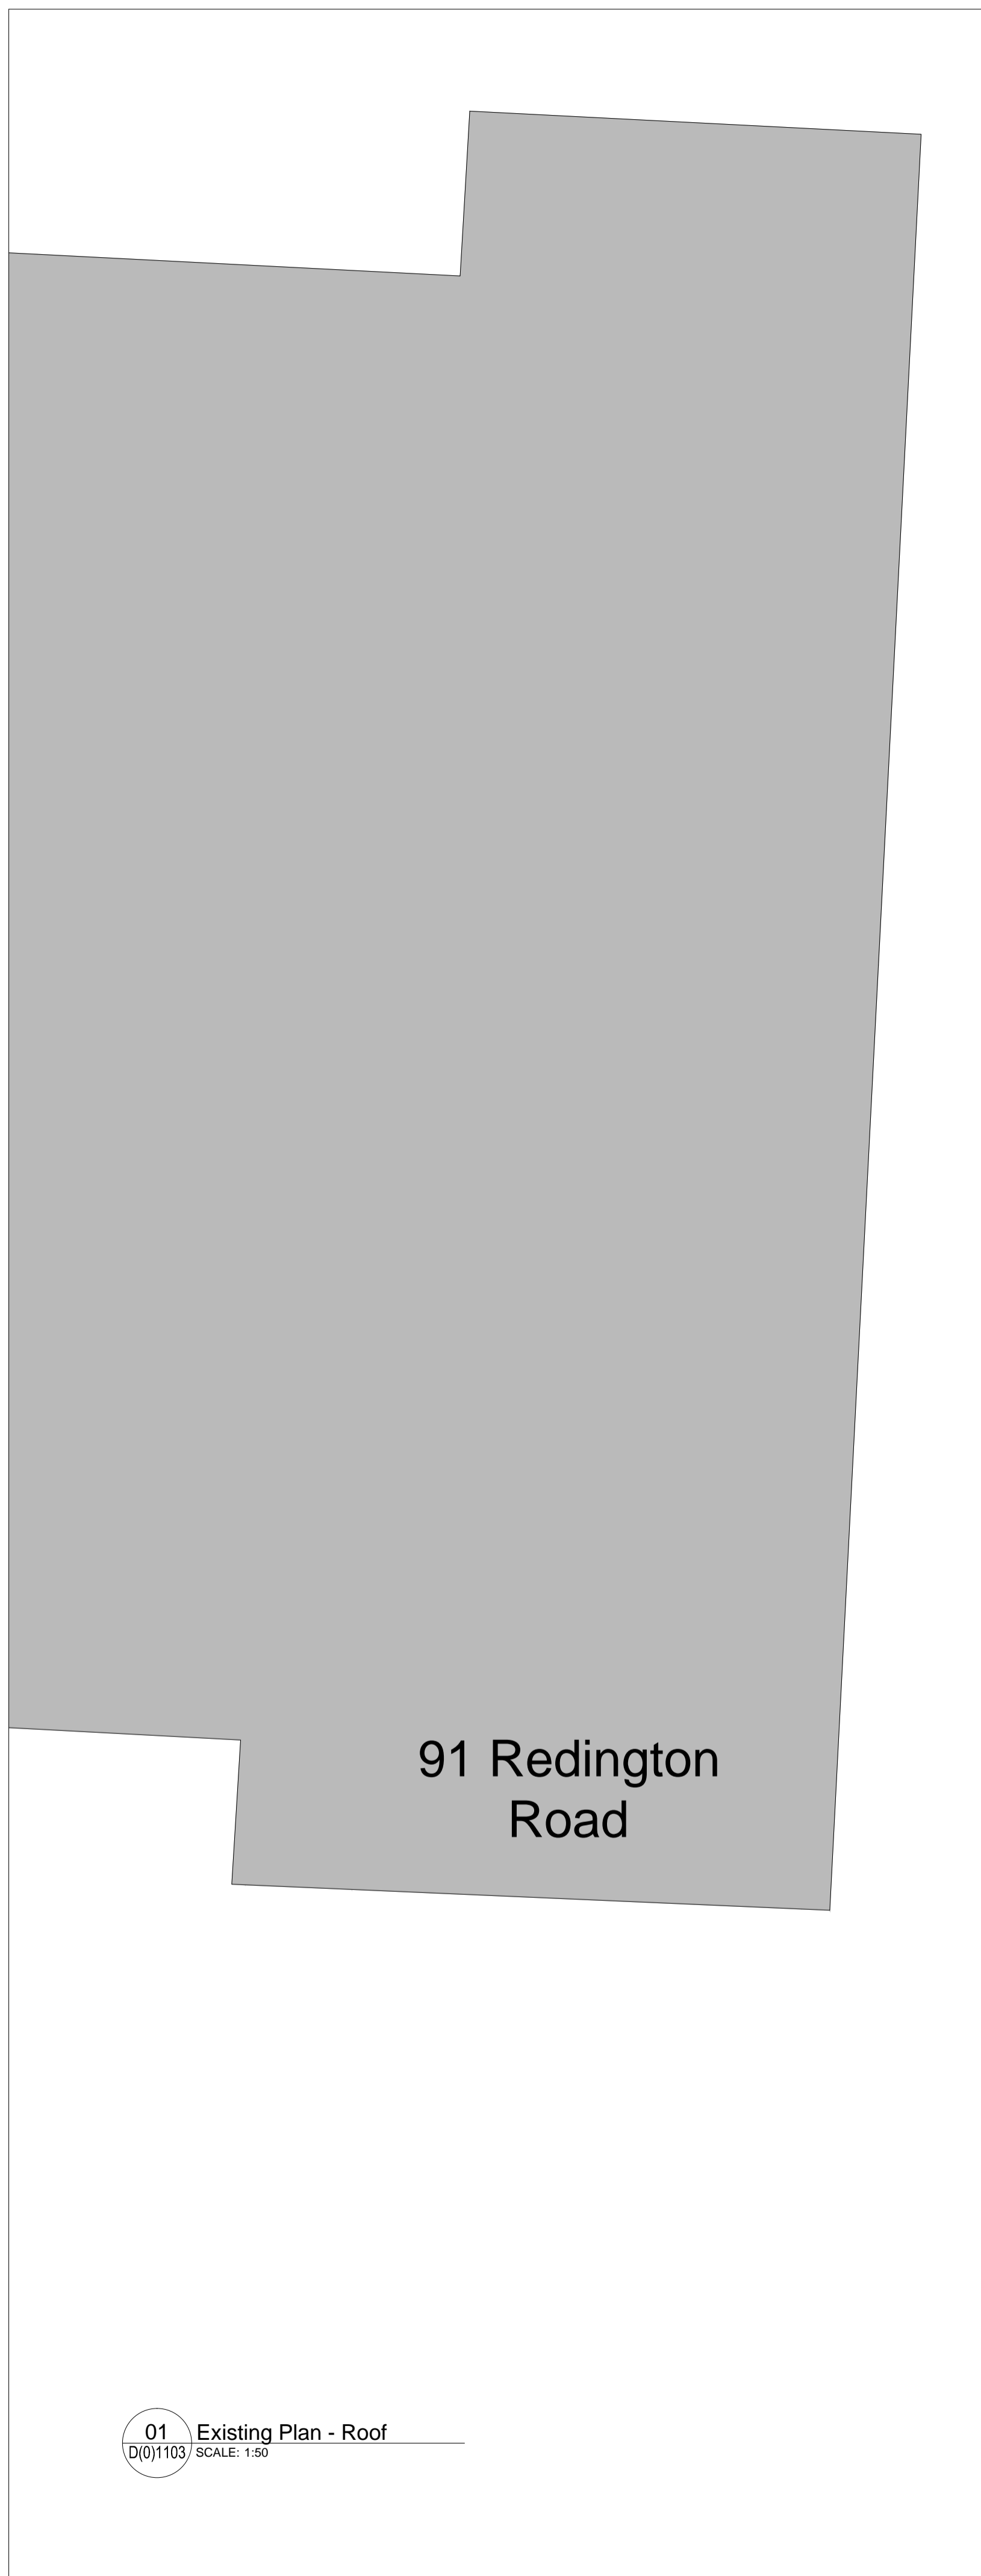

Key:  
Existing building

Note:

1. Do not scale this drawing. Refer to written dimensions only.
2. This drawing is based on the 3Sixty measured survey.


Key Plan

**FORMATION ARCHITECTS**

Winchester House 1-3 Brixton Road London SW9 6DE  
T 020 7251 0781 W formationarchitects.co.uk

Project  
93 Redington Road  
Hampstead  
London  
NW3 7RR  
Client  
Lev Leviev

Drawing Title  
Existing Plan  
Roof

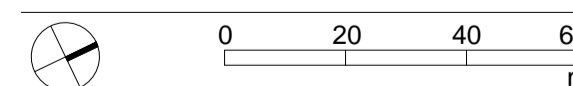

Drawn by CH Checked by JvW Scale 1:50@A1

Status  
**For Planning**

Job number 6610 Drawing number D(0)1103 Revision 00

01 Existing Plan - Roof  
D(0)1103 SCALE: 1:50