


Do not scale this drawing. Contractor to confirm all dimensions on site. Notify architect immediately of any discrepancies.

Revisions:
00 CH 22.05.17 Issued for Planning.

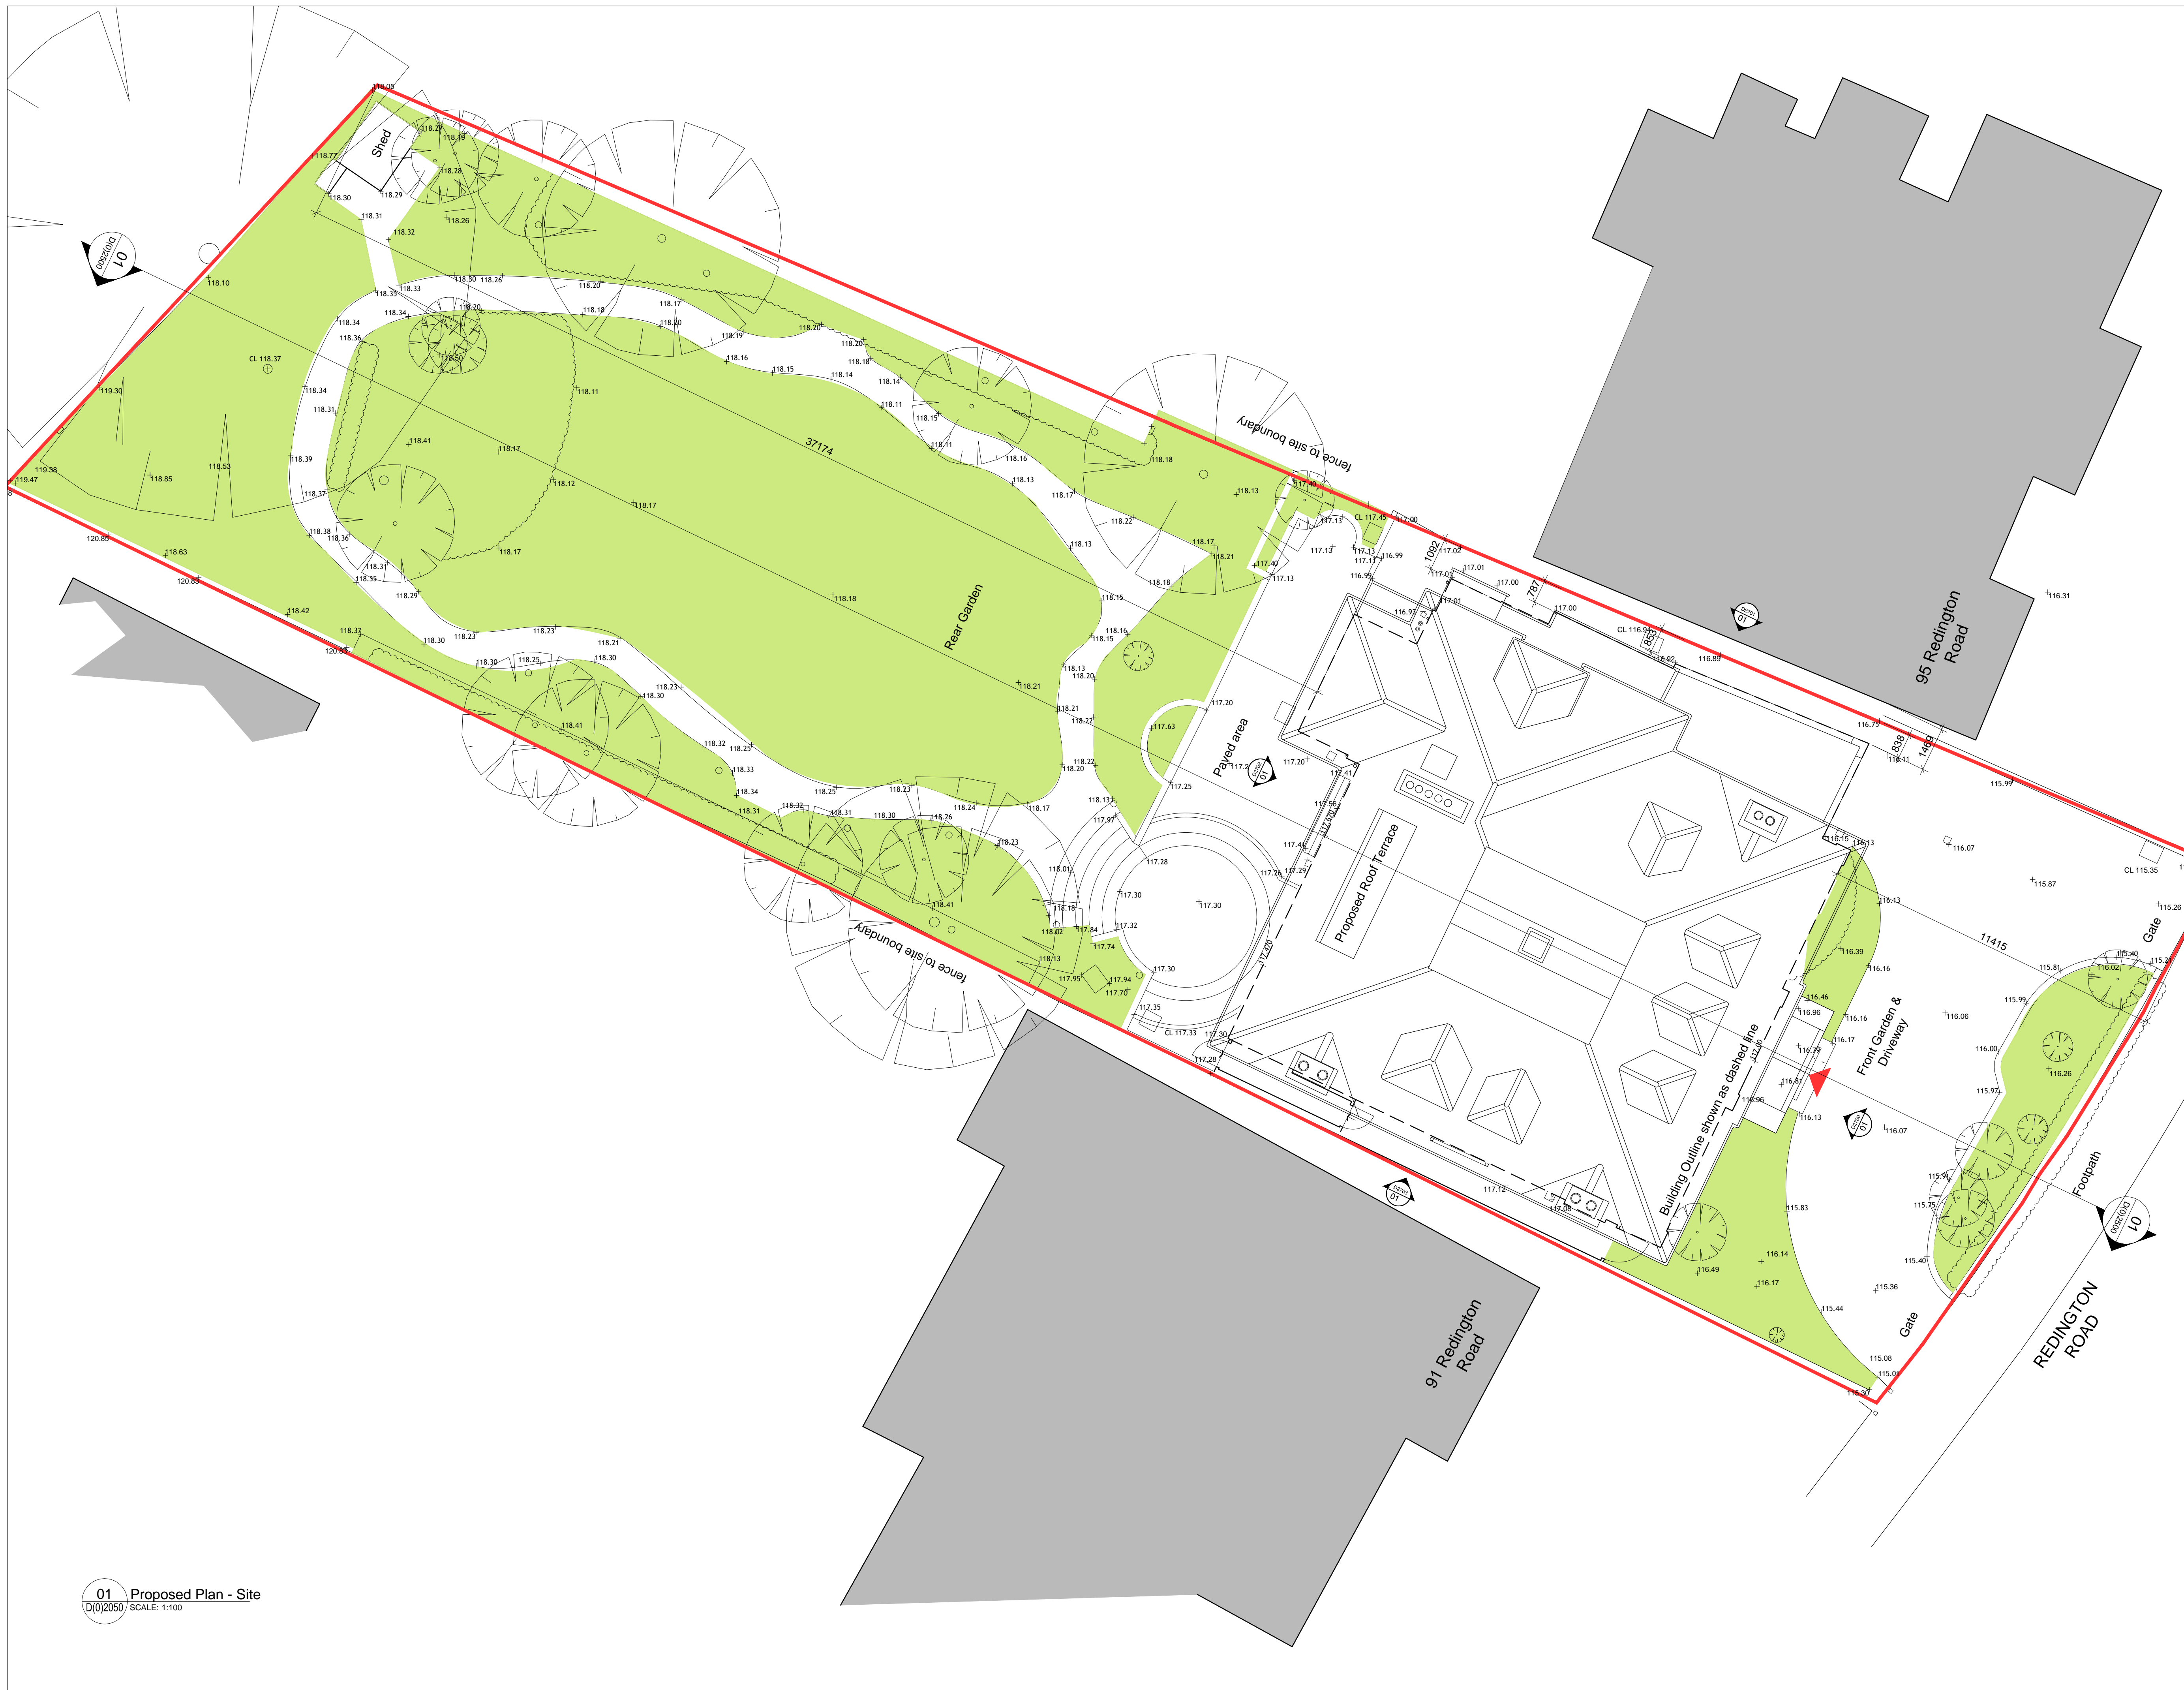

Key:

- Existing building
- Existing front entrance
- Site Boundary

Note:

1. Do not scale this drawing. Refer to written dimensions only.
2. This drawing is based on the 3Sixty measured survey.

Key Plan


FORMATION ARCHITECTS

Winchester House 1-3 Brixton Road London SW9 6DE
T 020 7251 0781 W formationarchitects.co.uk

Project
93 Redington Road
Hampstead
London
NW3 7RR

Client
Lev Leviev

Drawing Title
Proposed Plan
Site

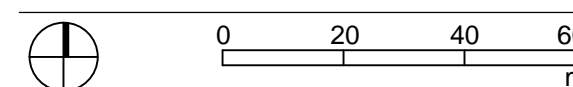

Drawn by	Checked by	Scale
CH	JvW	1:100@A1

Status
For Planning

Job number	Drawing number	Revision
6610	D(0)2050	00

01 Proposed Plan - Site
D(0)2050 SCALE: 1:100