

Do not scale this drawing. Contractor to confirm all dimensions on site. Notify architect immediately of any discrepancies.

Revisions:  
00 CH 22.05.17 Issued for Planning.

Key:  
- - - Extent of demolition  
Existing building  
Proposed building

Note:

1. Do not scale this drawing. Refer to written dimensions only.
2. This drawing is based on the 3Sixty measured survey.

Key Plan


**FORMATION ARCHITECTS**

Winchester House 1-3 Brixton Road London SW9 6DE  
T 020 7251 0781 W formationarchitects.co.uk

Project  
93 Redington Road  
Hampstead  
London  
NW3 7RR

Client  
Lev Leviev

Drawing Title  
Proposed Plan  
Roof

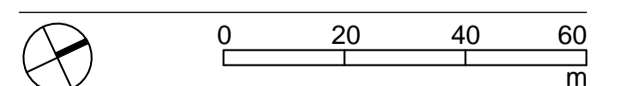

Drawn by CH Checked by JvW Scale 1:50@A1

Status  
For Planning

Job number 6610 Drawing number D(0)2103 Revision 00

91 Redington Road


95 Redington Road

fence to site boundary

fence to site boundary

Existing dormer windows to be demolished

Existing roof to be demolished

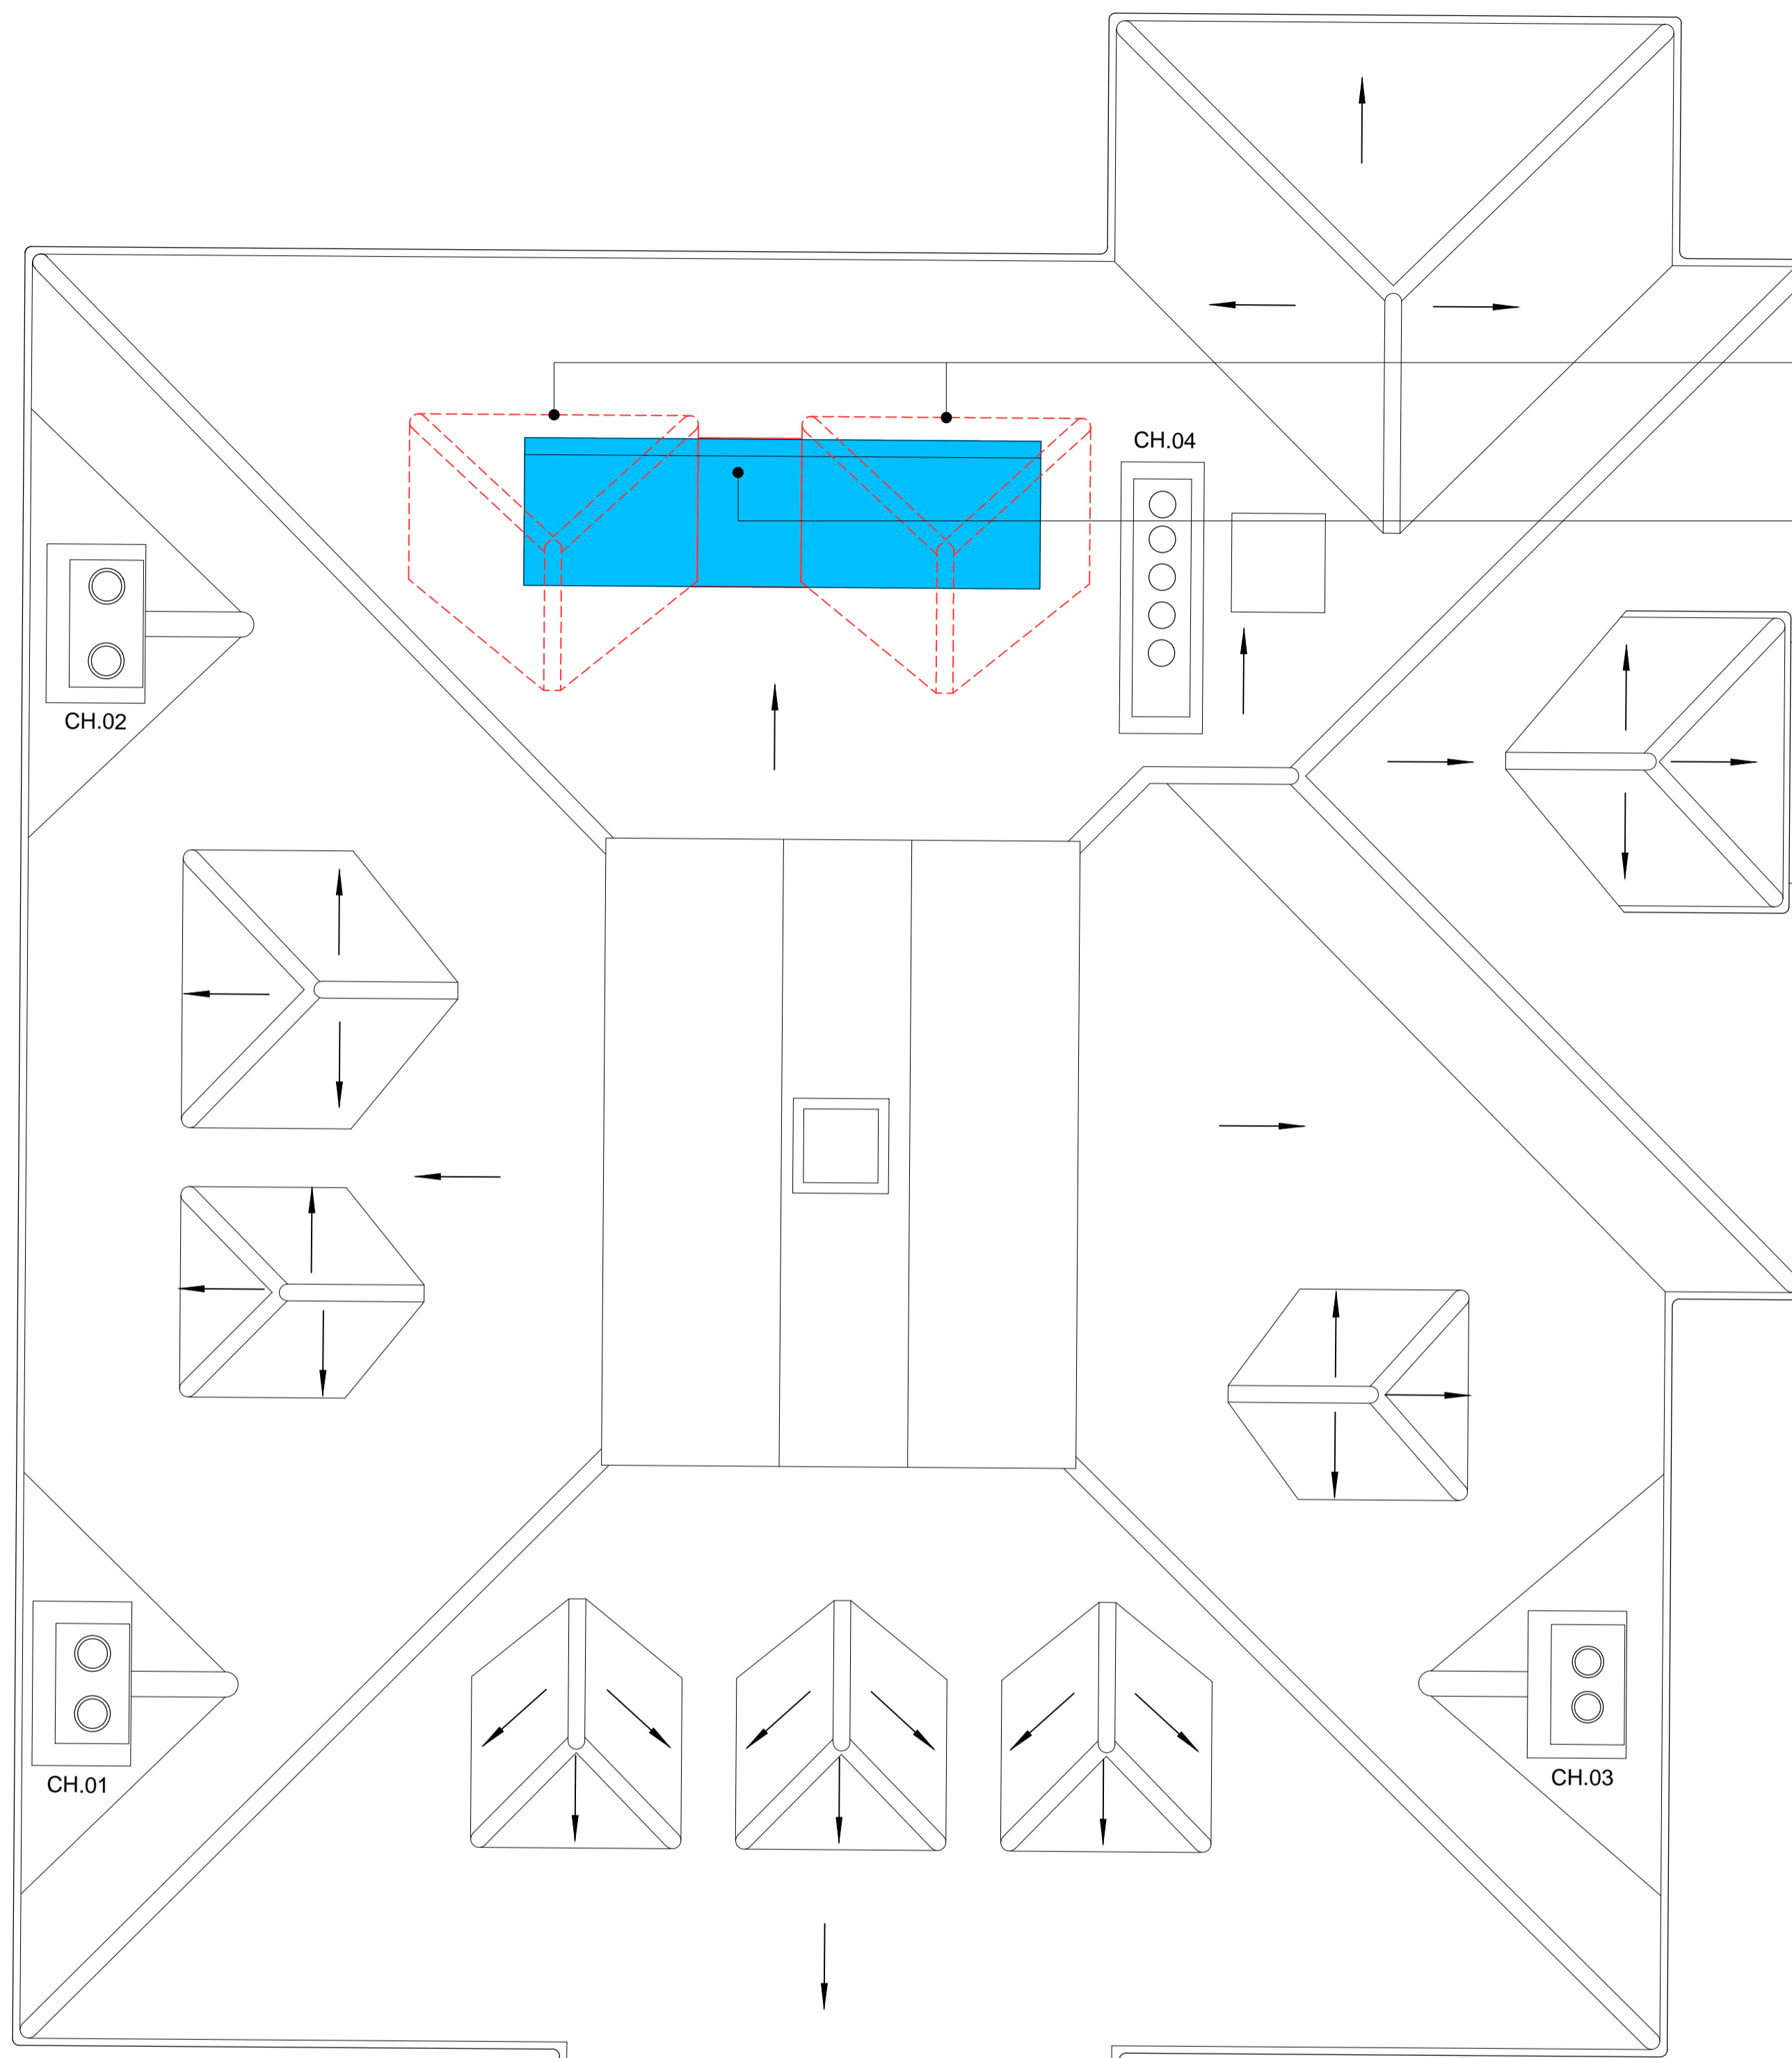

01 Proposed Plan - Roof  
D(0)2103 SCALE: 1:50