



Do not scale this drawing. Contractor to confirm all dimensions on site. Notify architect immediately of any discrepancies.

Revisions:  
00 CH 22.05.17 Issued for Planning.

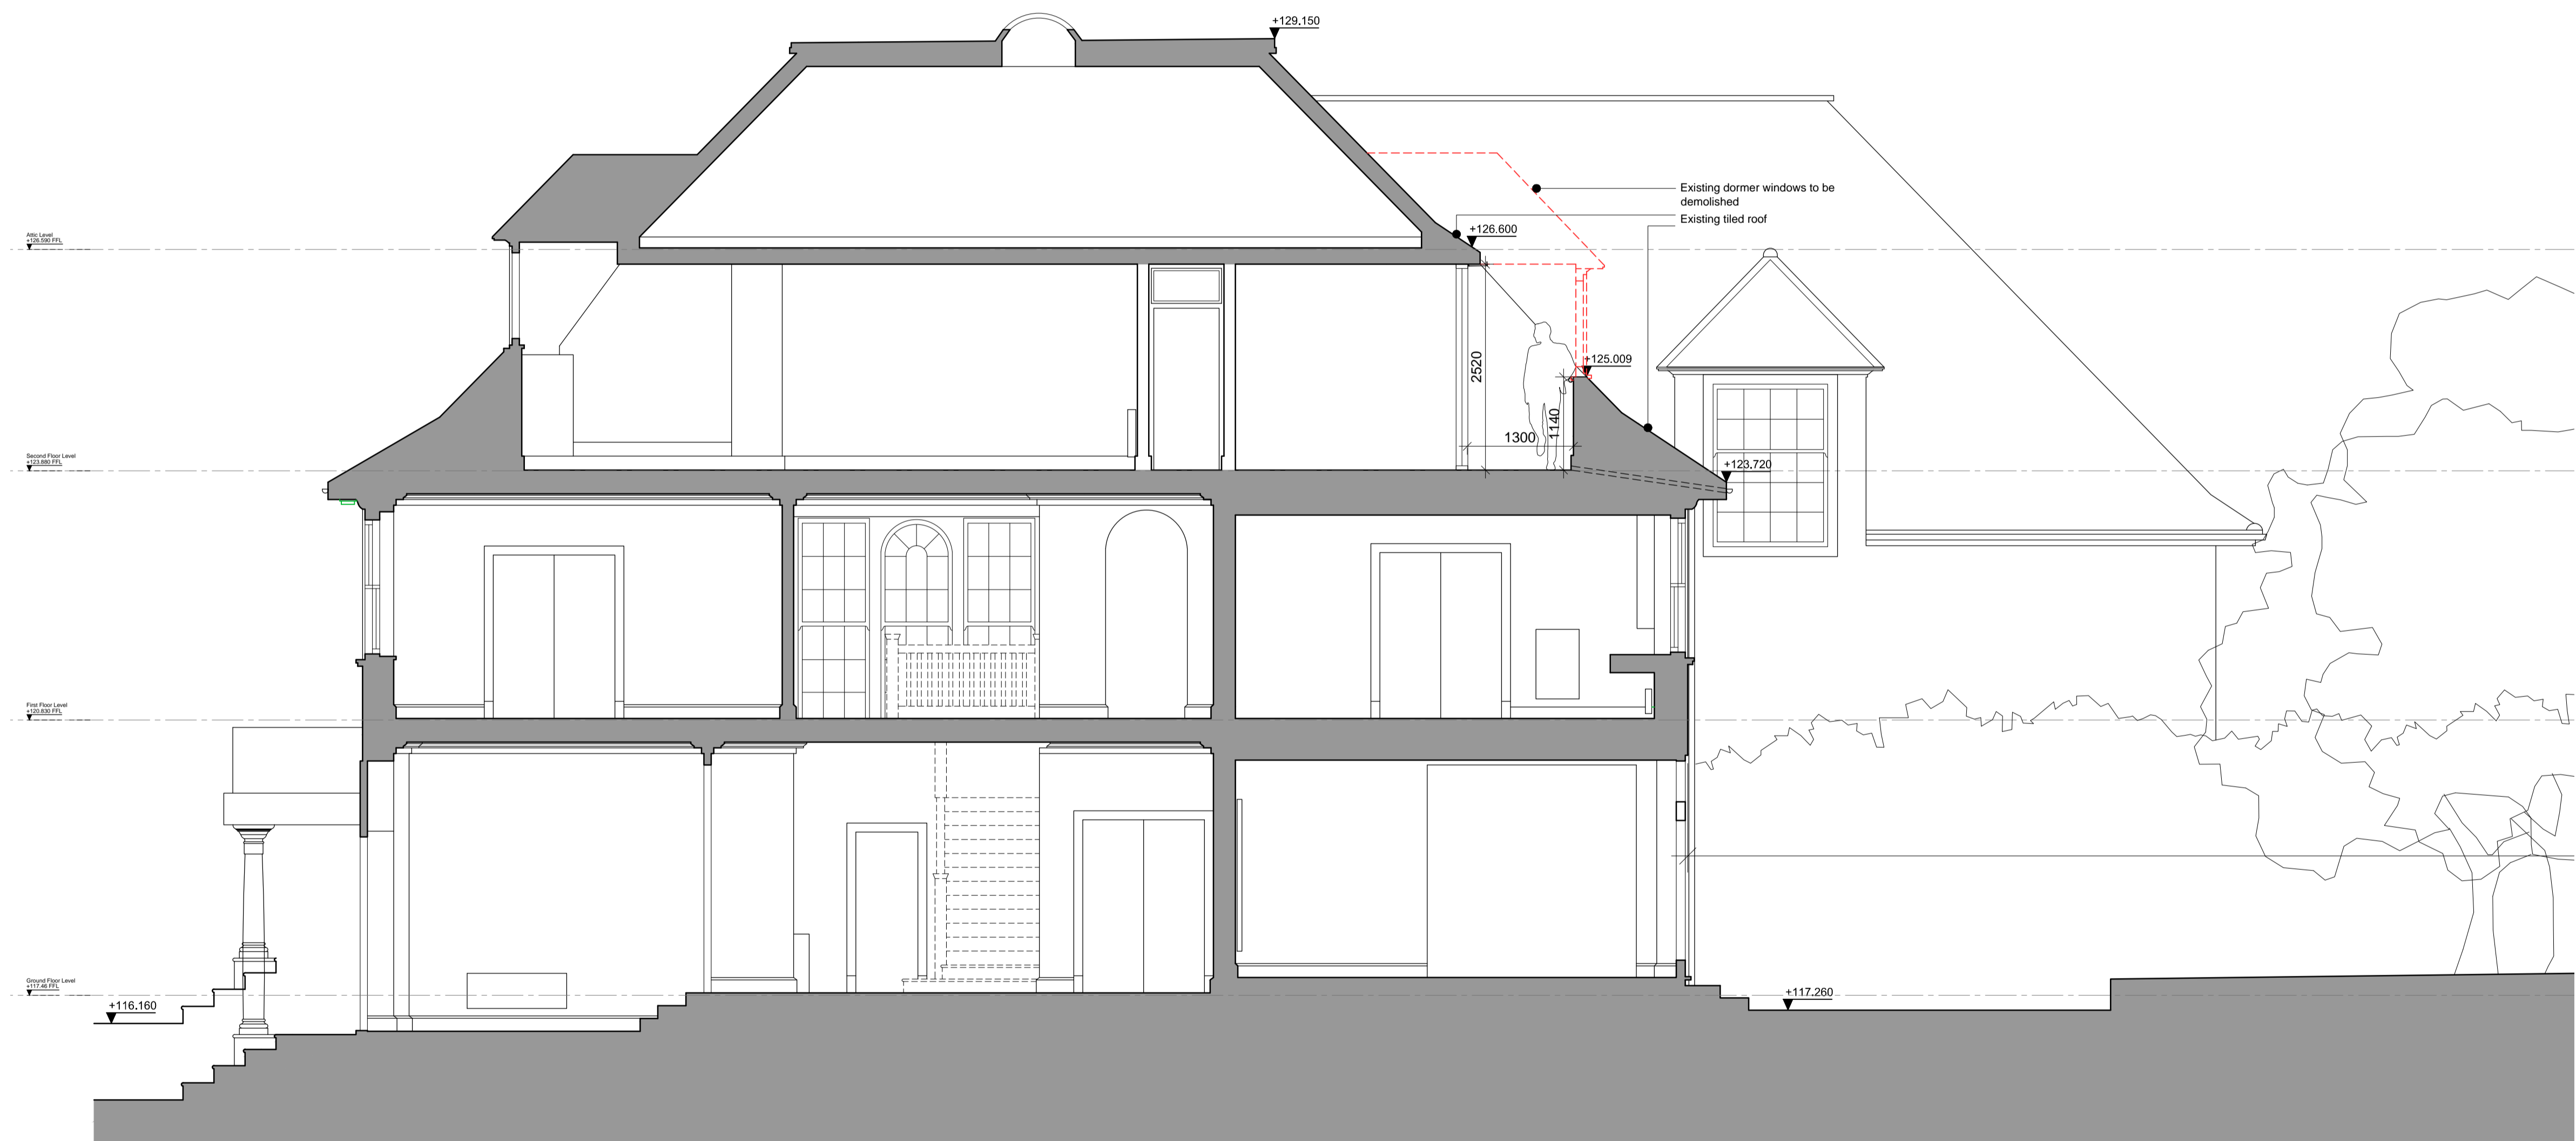

Key:  
- - - Extent of demolition  
█ Existing building

Note:  
1. Do not scale this drawing. Refer to written dimensions only.  
2. This drawing is based on the 3Sixty measured survey.

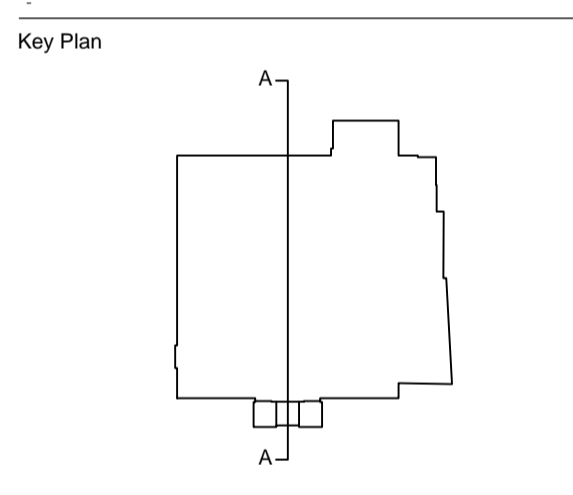


01 Proposed Section also showing existing building retained  
D(0)2501 SCALE: 1:50



Winchester House 1-3 Brixton Road London SW9 6DE  
T 020 7251 0781 W formationarchitects.co.uk

Project  
93 Redington Road  
Hampstead  
London  
NW3 7RR  
Client  
Lev Leviev

Drawing Title  
Proposed Section

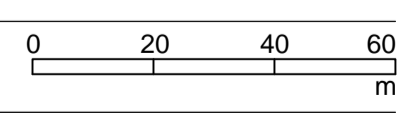

Drawn by CH Checked by JvW Scale 1:50@A1

Status  
**For Planning**  
Job number 6610 Drawing number D(0)2501 Revision 00