


Do not scale this drawing. Contractor to confirm all dimensions on site. Notify architect immediately of any discrepancies.

Revisions:
00 CH 22.05.17 Issued for Planning.

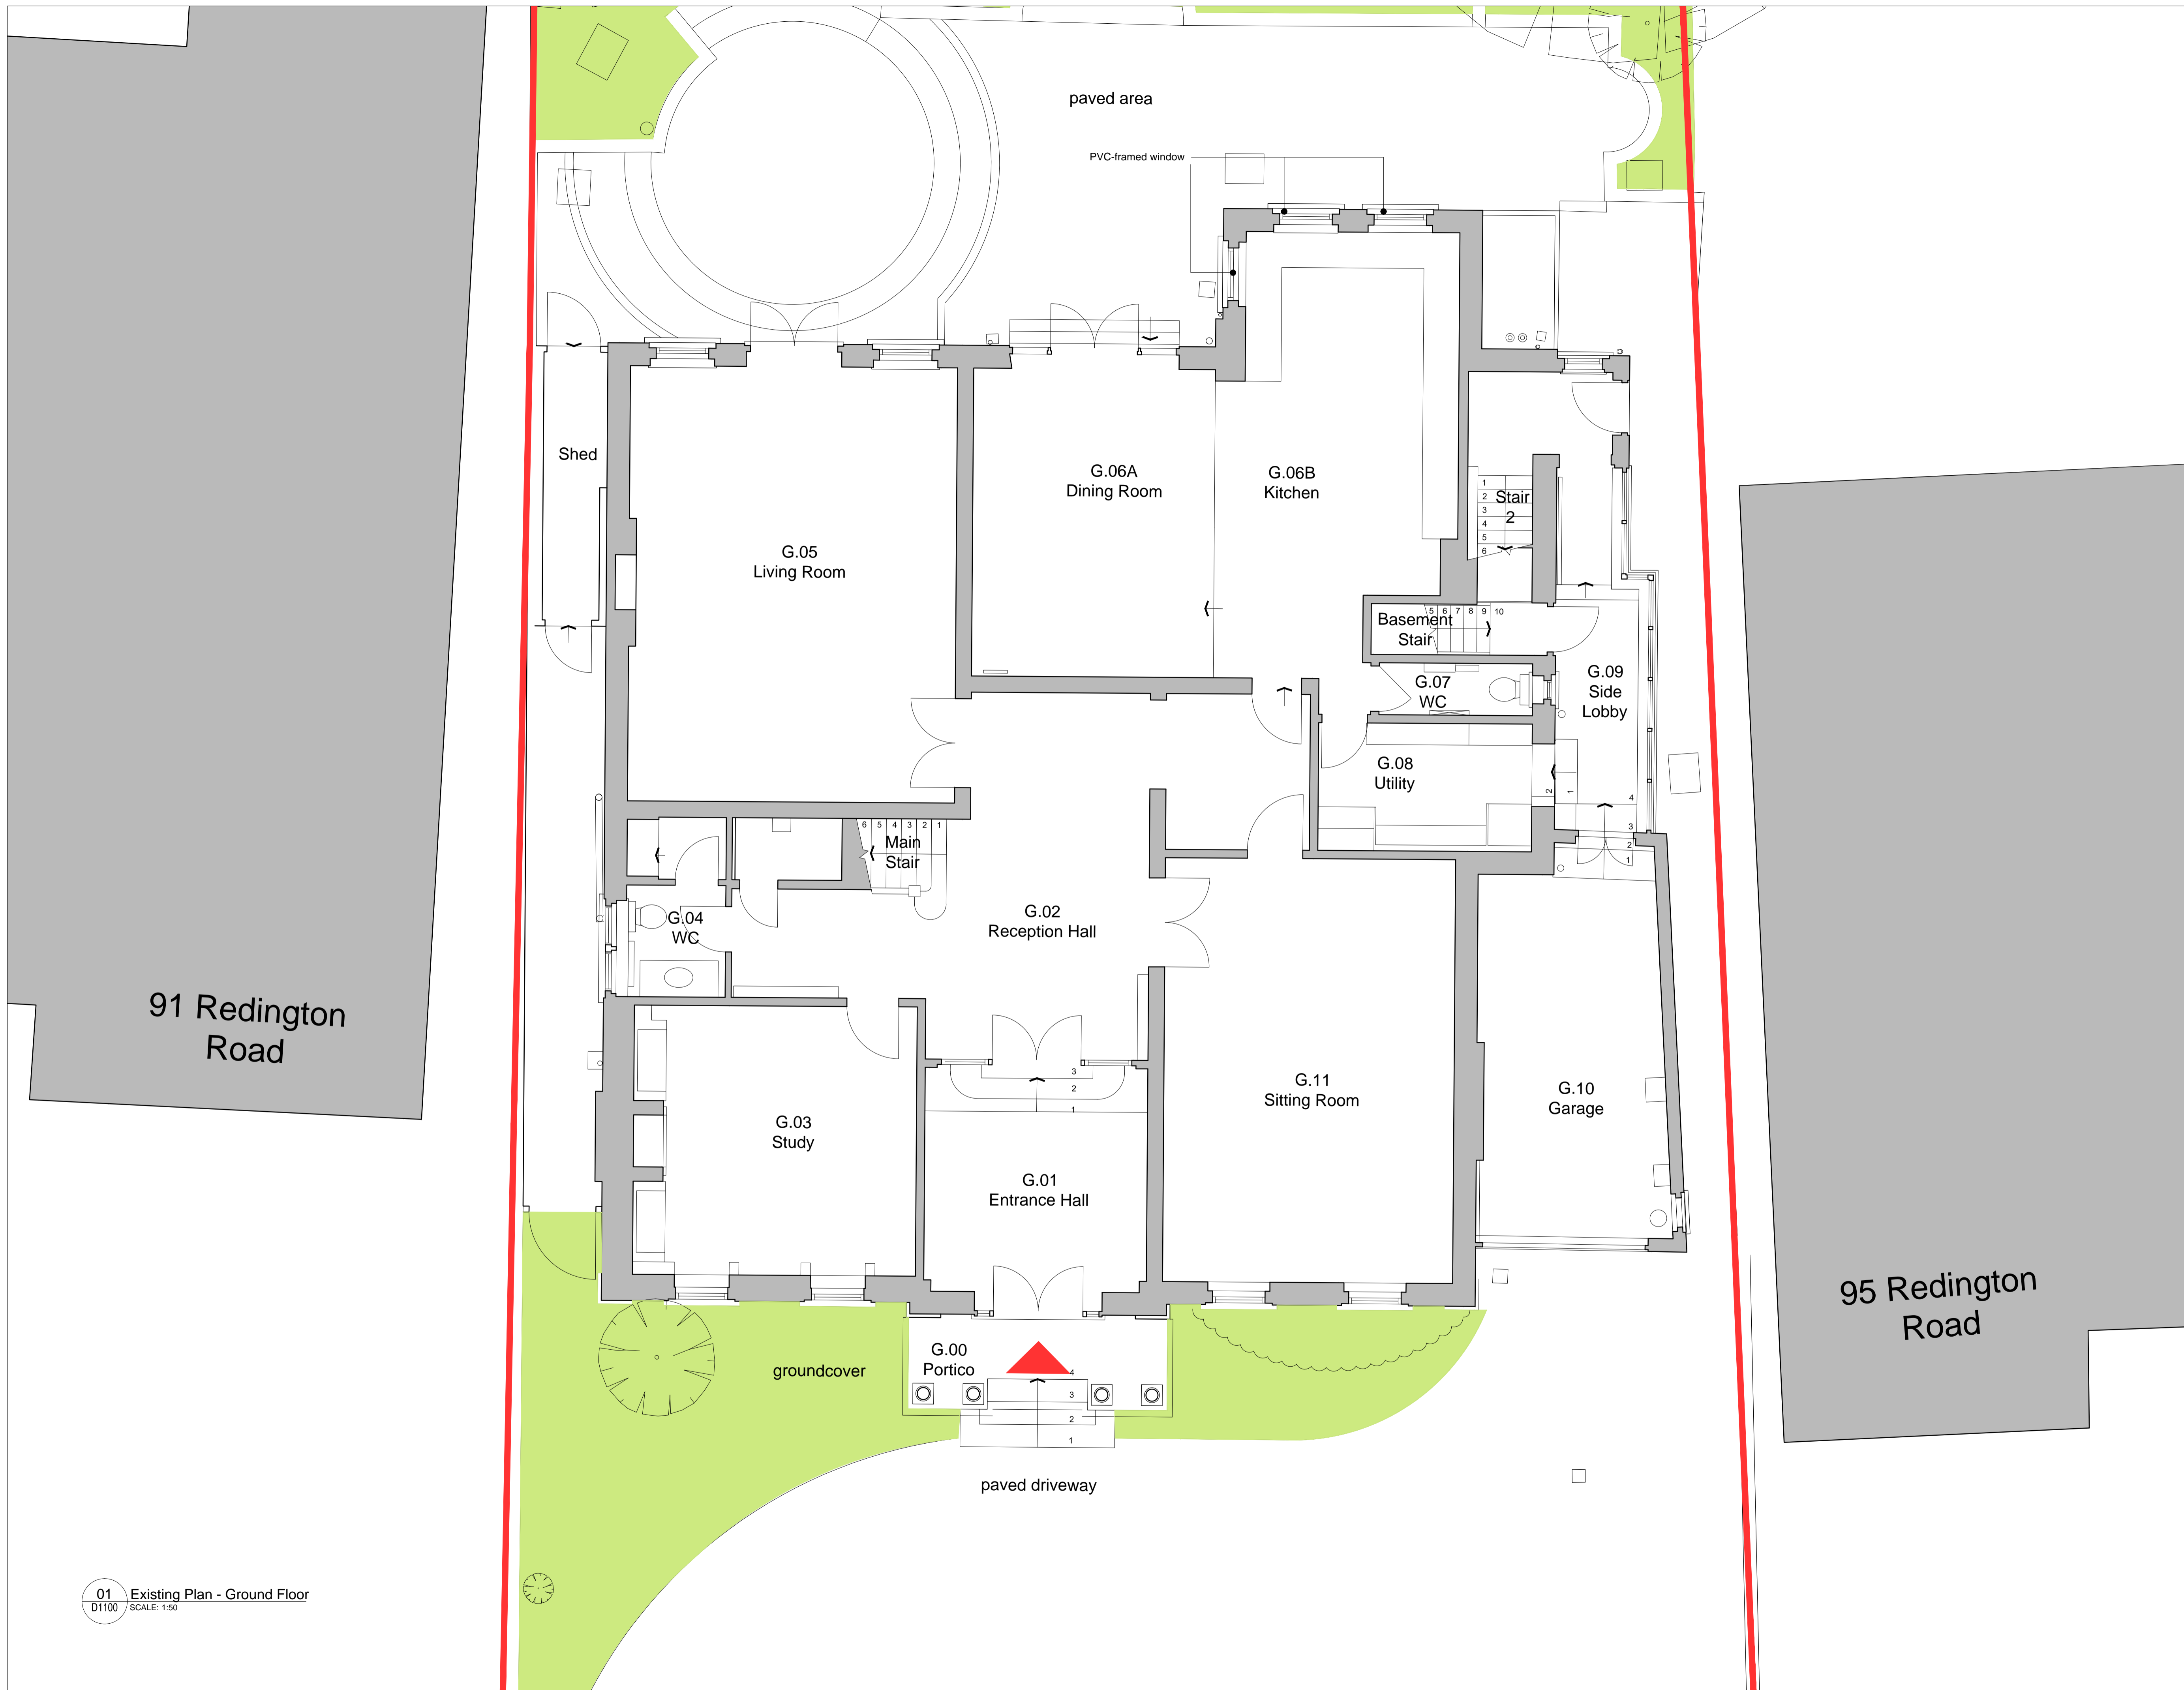

Key:

- Existing building
- Existing front entrance
- Site Boundary

Note:

1. Do not scale this drawing. Refer to written dimensions only.
2. This drawing is based on the 3Sixty measured survey.

Key Plan

91 Redington Road

95 Redington Road


FORMATION ARCHITECTS

Winchester House 1-3 Brixton Road London SW9 6DE
T 020 7251 0781 W formationarchitects.co.uk

Project
93 Redington Road
Hampstead
London
NW3 7RR

Client
Lev Leviev

Drawing Title
Existing Plan
Ground Floor

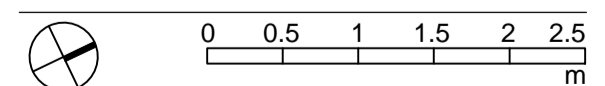

Drawn by	Checked by	Scale
CH	JvW	1:50@A1

Status
For Planning

Job number	Drawing number	Revision
6610	D1100	00

01 Existing Plan - Ground Floor
D1100 SCALE: 1:50