


Do not scale this drawing. Contractor to confirm all dimensions on site. Notify architect immediately of any discrepancies.

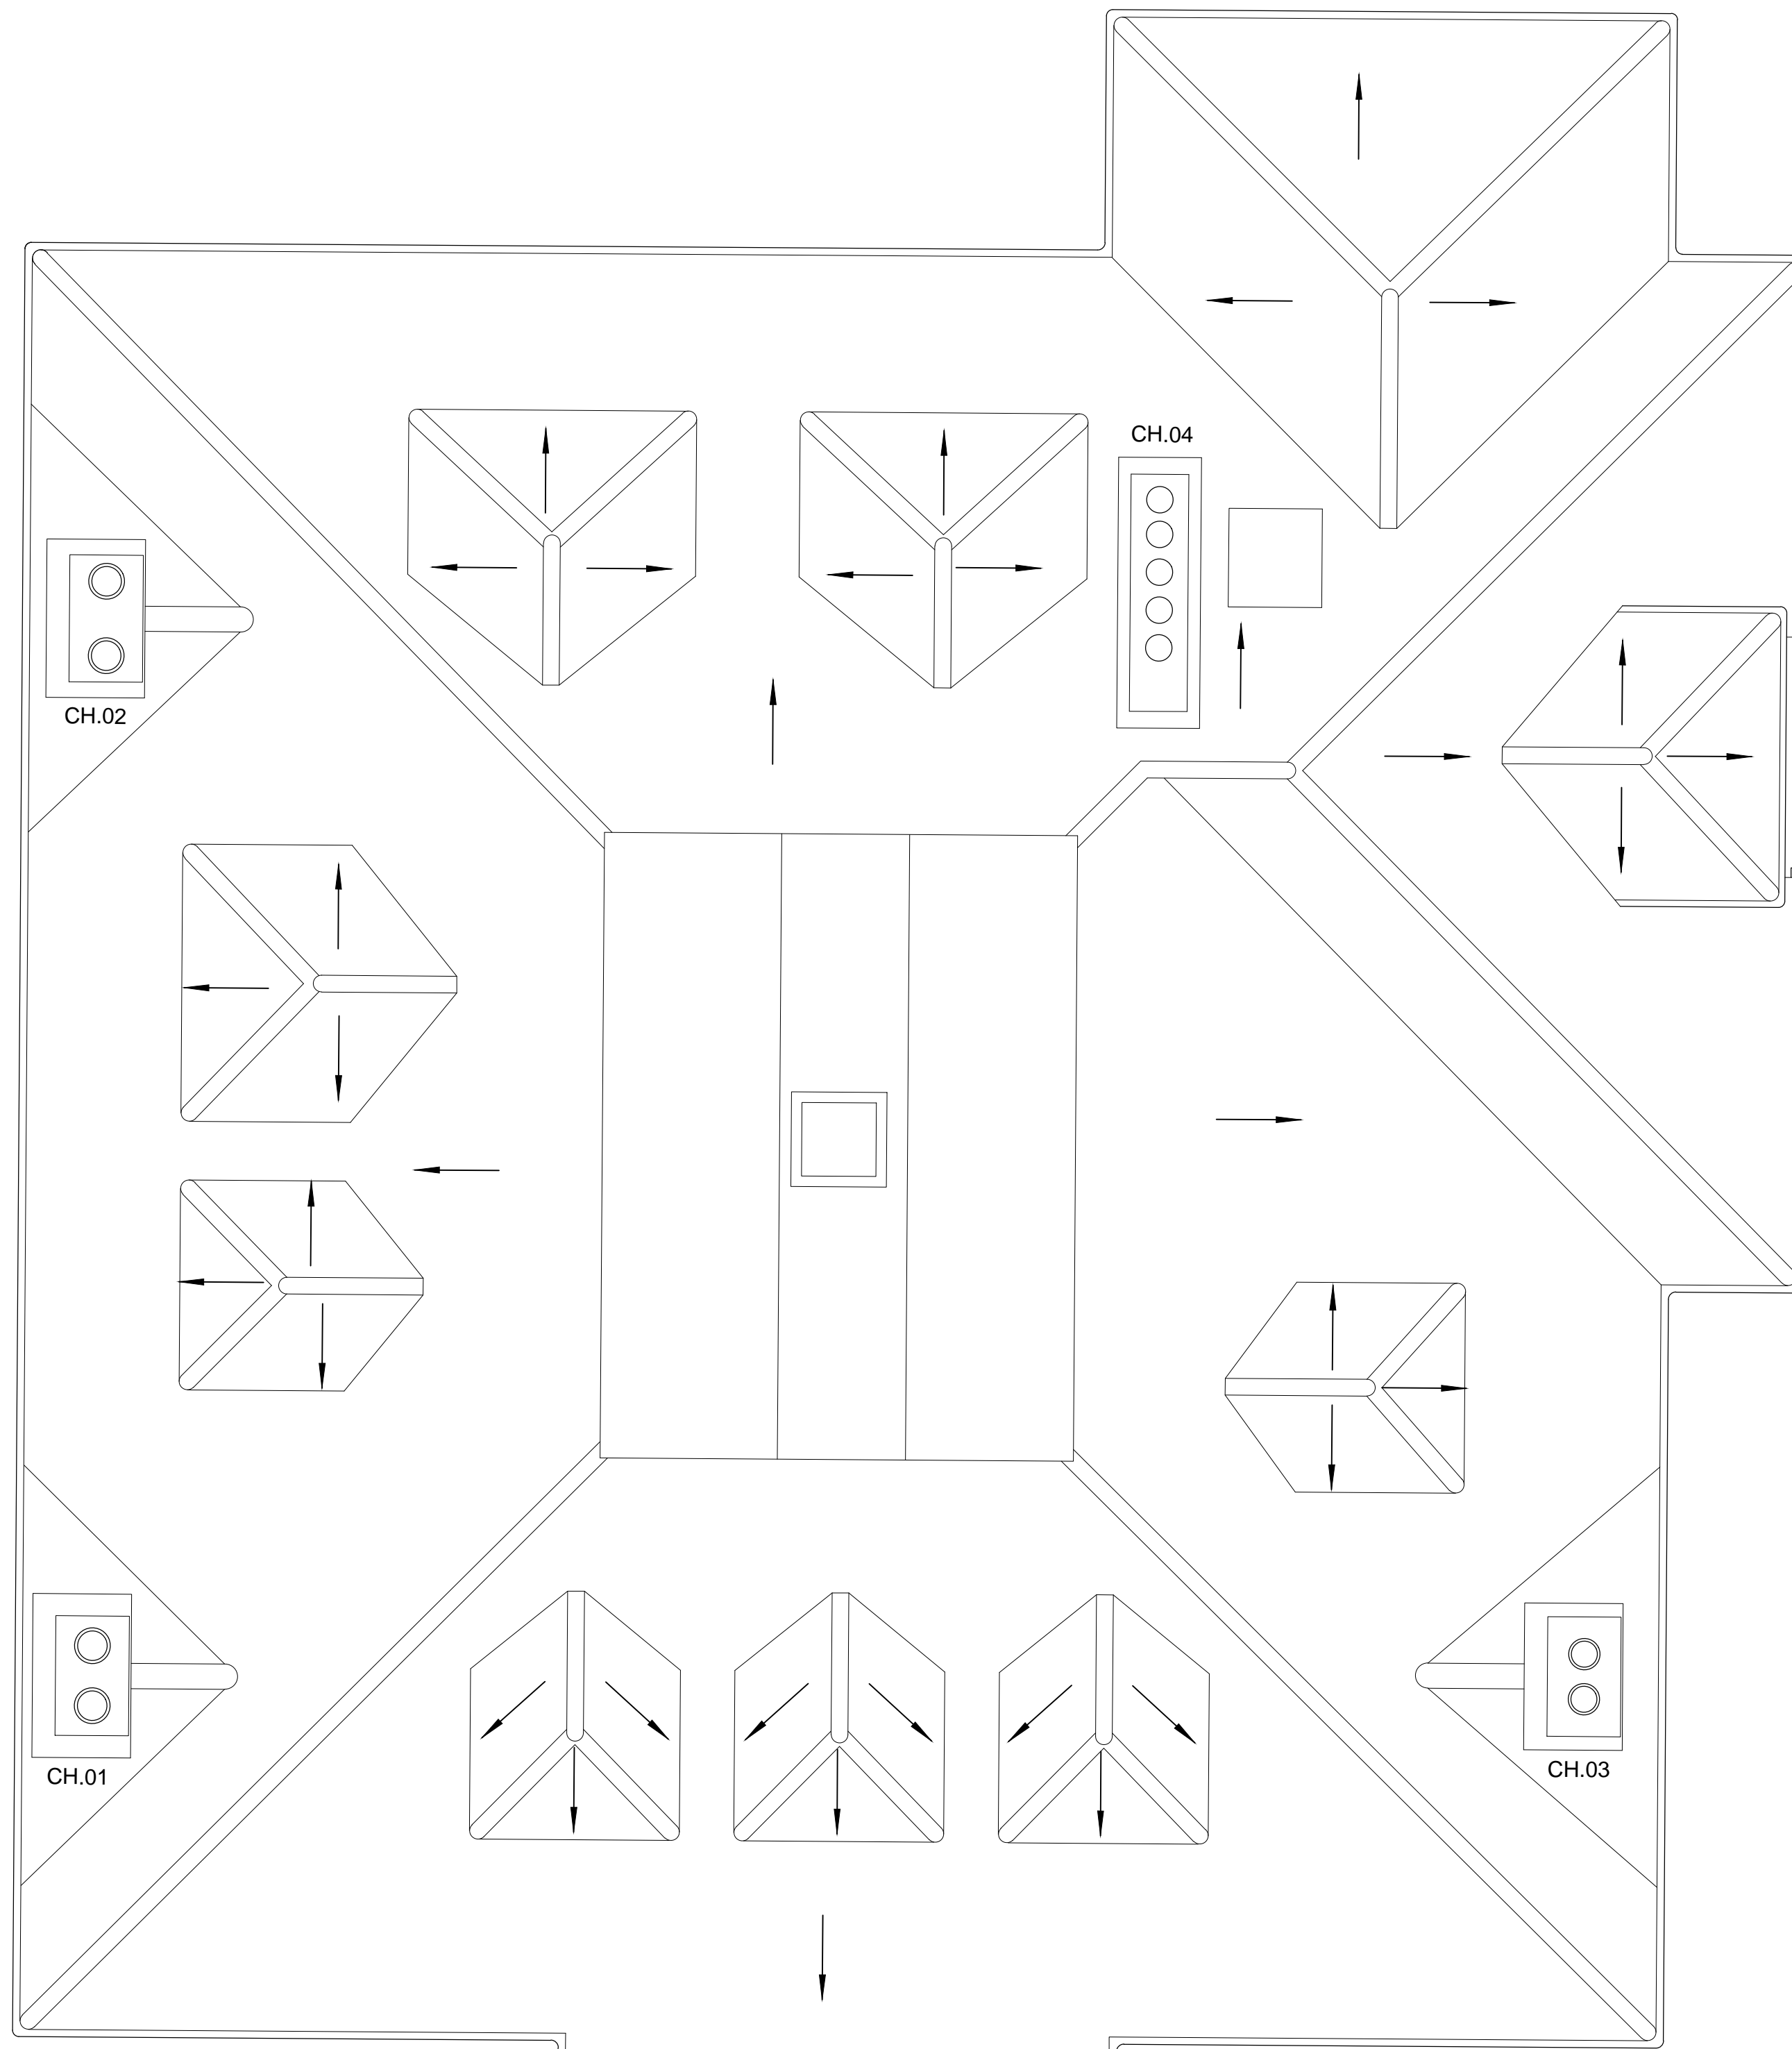




Revisions:
00 CH 22.05.17 Issued for Planning.

fence to site boundary

fence to site boundary



Key:

-  Existing front entrance
-  Site Boundary
-  Existing building
-  New works including PVC windows to be replaced
-  Extent of demolition

Note:

1. Do not scale this drawing. Refer to written dimensions only.
2. This drawing is based on the 3Sixty measured survey.

Key Plan


FORMATION
ARCHITECTS

Winchester House 1-3 Brixton Road London SW9 6DE
T 020 7251 0781 W formationarchitects.co.uk

Project
93 Redington Road
Hampstead
London
NW3 7RR

Client
Lev Leviev

Drawing Title
Proposed Plan
Roof

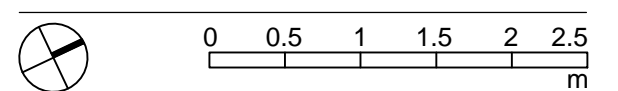

Drawn by CH Checked by JvW Scale 1:50@A1

Status
For Planning

Job number 6610 Drawing number D3103 Revision 00

01 Proposed Plan - Roof
D3103 SCALE: 1:50