


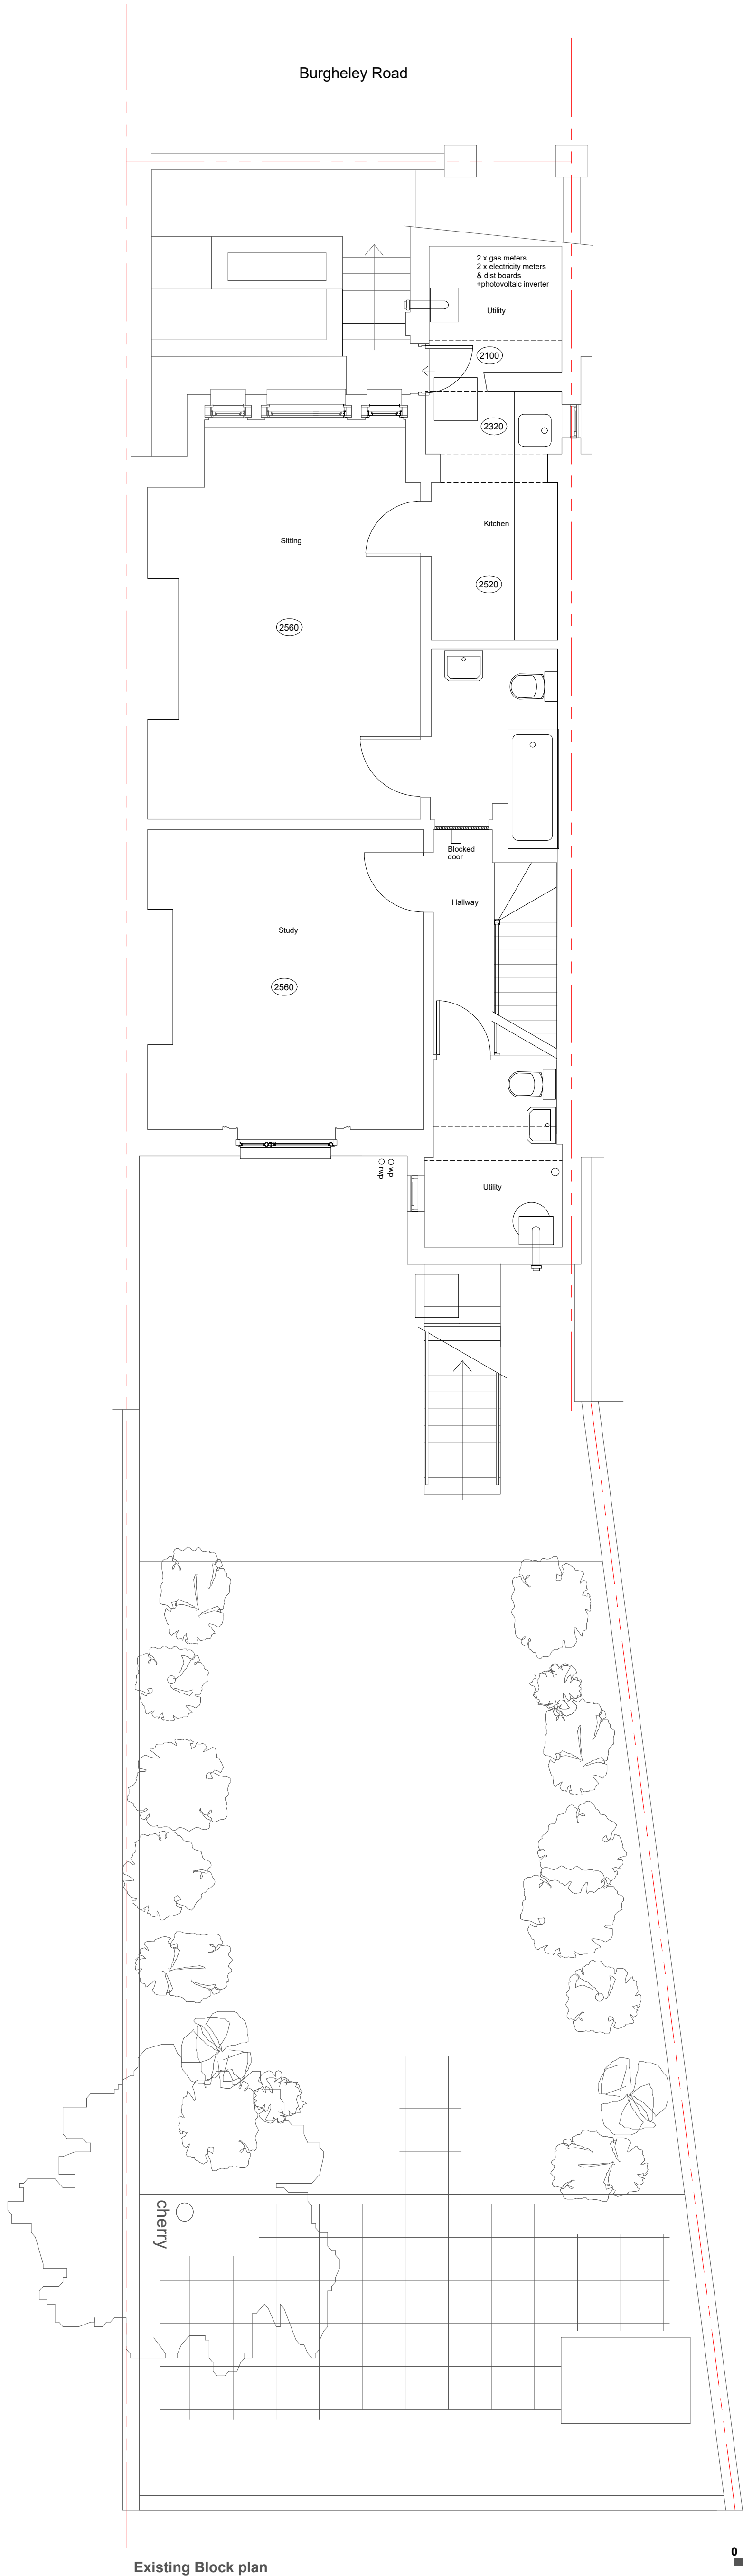

Existing Block plan

|   |                  |   |   |                   |  |
|---|------------------|---|---|-------------------|--|
| GEORGIA CRISTEA ARCHITECT<br>17 RIFON ROAD<br>LONDON N17 6PS<br>Tel: 0201 411 2236<br>georgia.cristea@gmail.com | scale: 1: 50 @A1 | <br>DO NOT SCALE<br>THIS DRAWING<br>check on<br>dimension<br>on site or with<br>architects | PROJECT ADDRESS: 28 Burghley Road,<br>London NW5 1UE<br>EXISTING BLOCK PLAN<br>client: Merle and Gene Mahon<br>Project No.: 010 | DWG NO:<br>010/02 |  |
|   | date: 20.06.17   |   |   | REV               |  |
|   |                  |   |   |                   |  |