


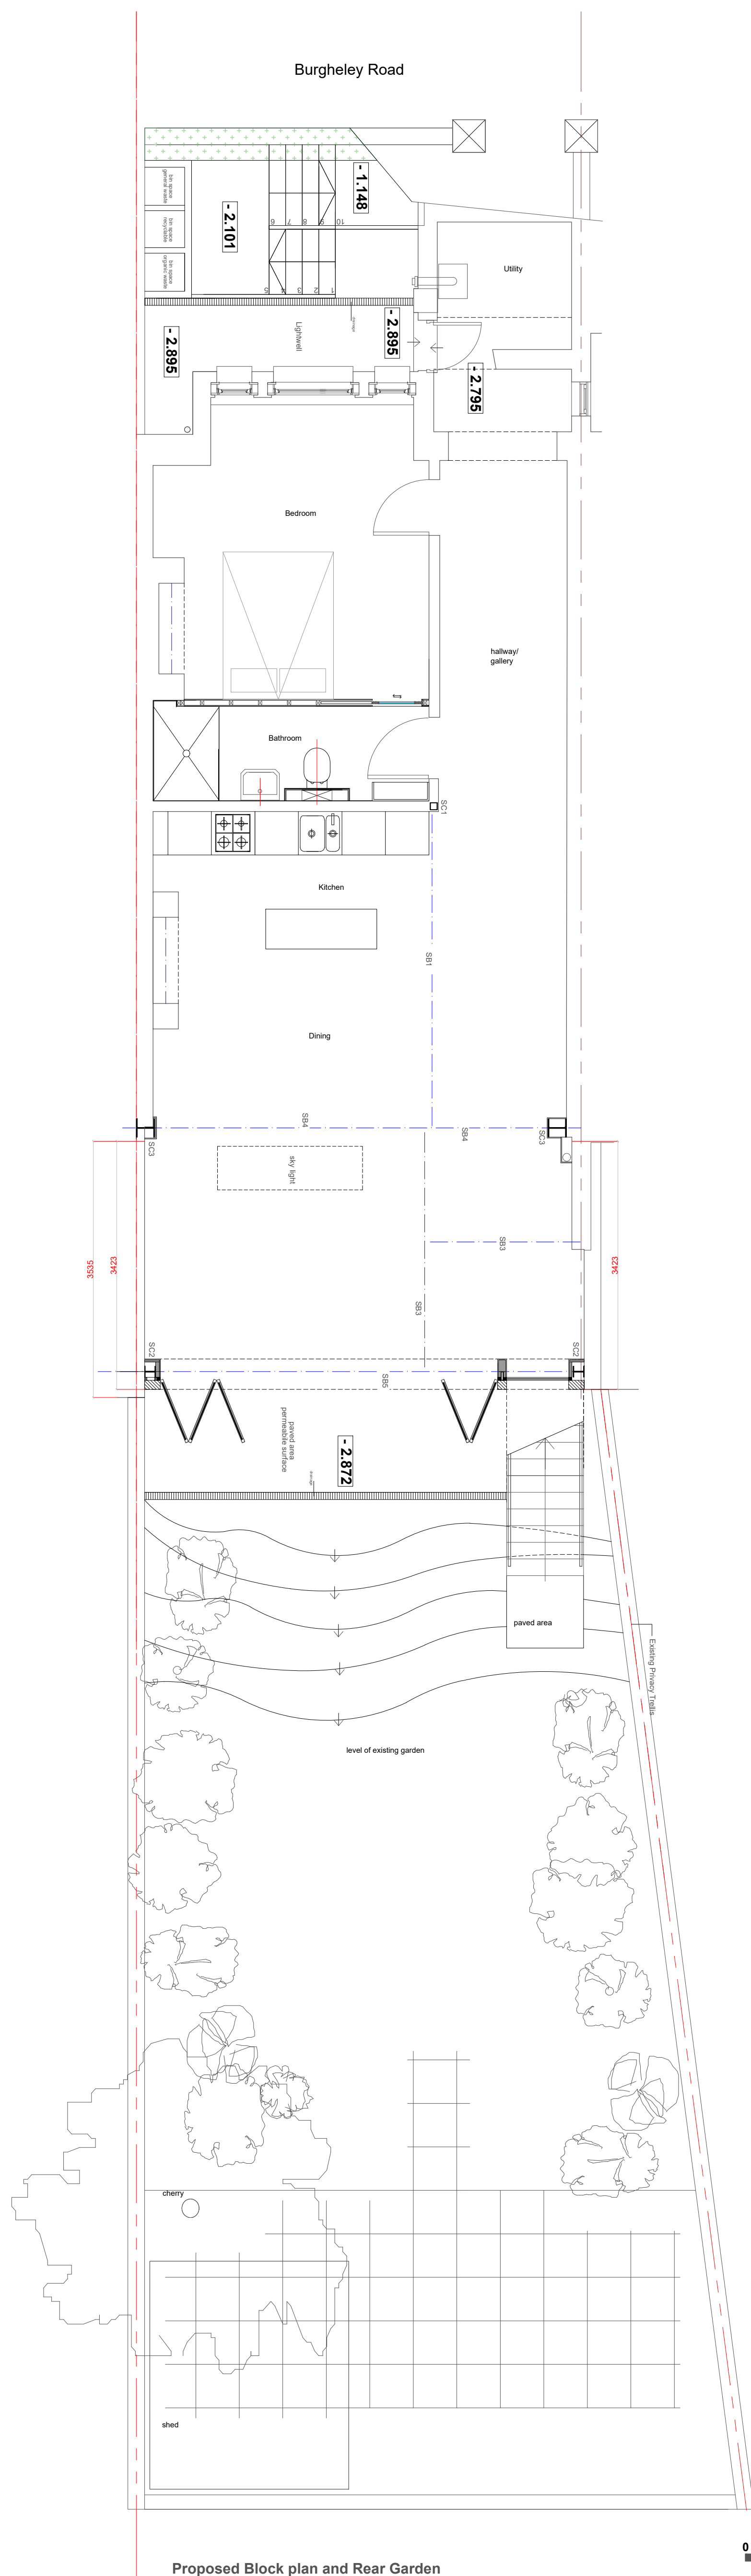

GEORGIA CRISTEA ARCHITECT 17 RIFON ROAD LONDON N17 6EJ Tel: 0751 411 2736 georgia.cristea@gmail.com	scale: 1:50 @A1		PROJECT ADDRESS: 28 Burghley Road, LONDON NW5 1UE		DWG NO: 010/05
				PROPOSED BLOCK PLAN AND GARDEN	
	date: 20.06.17	DO NOT SCALE FROM THIS DRAWING check all dimensions on site or with architect	client: Merle and Gene Mahon Project No.: 010		REV