


SW

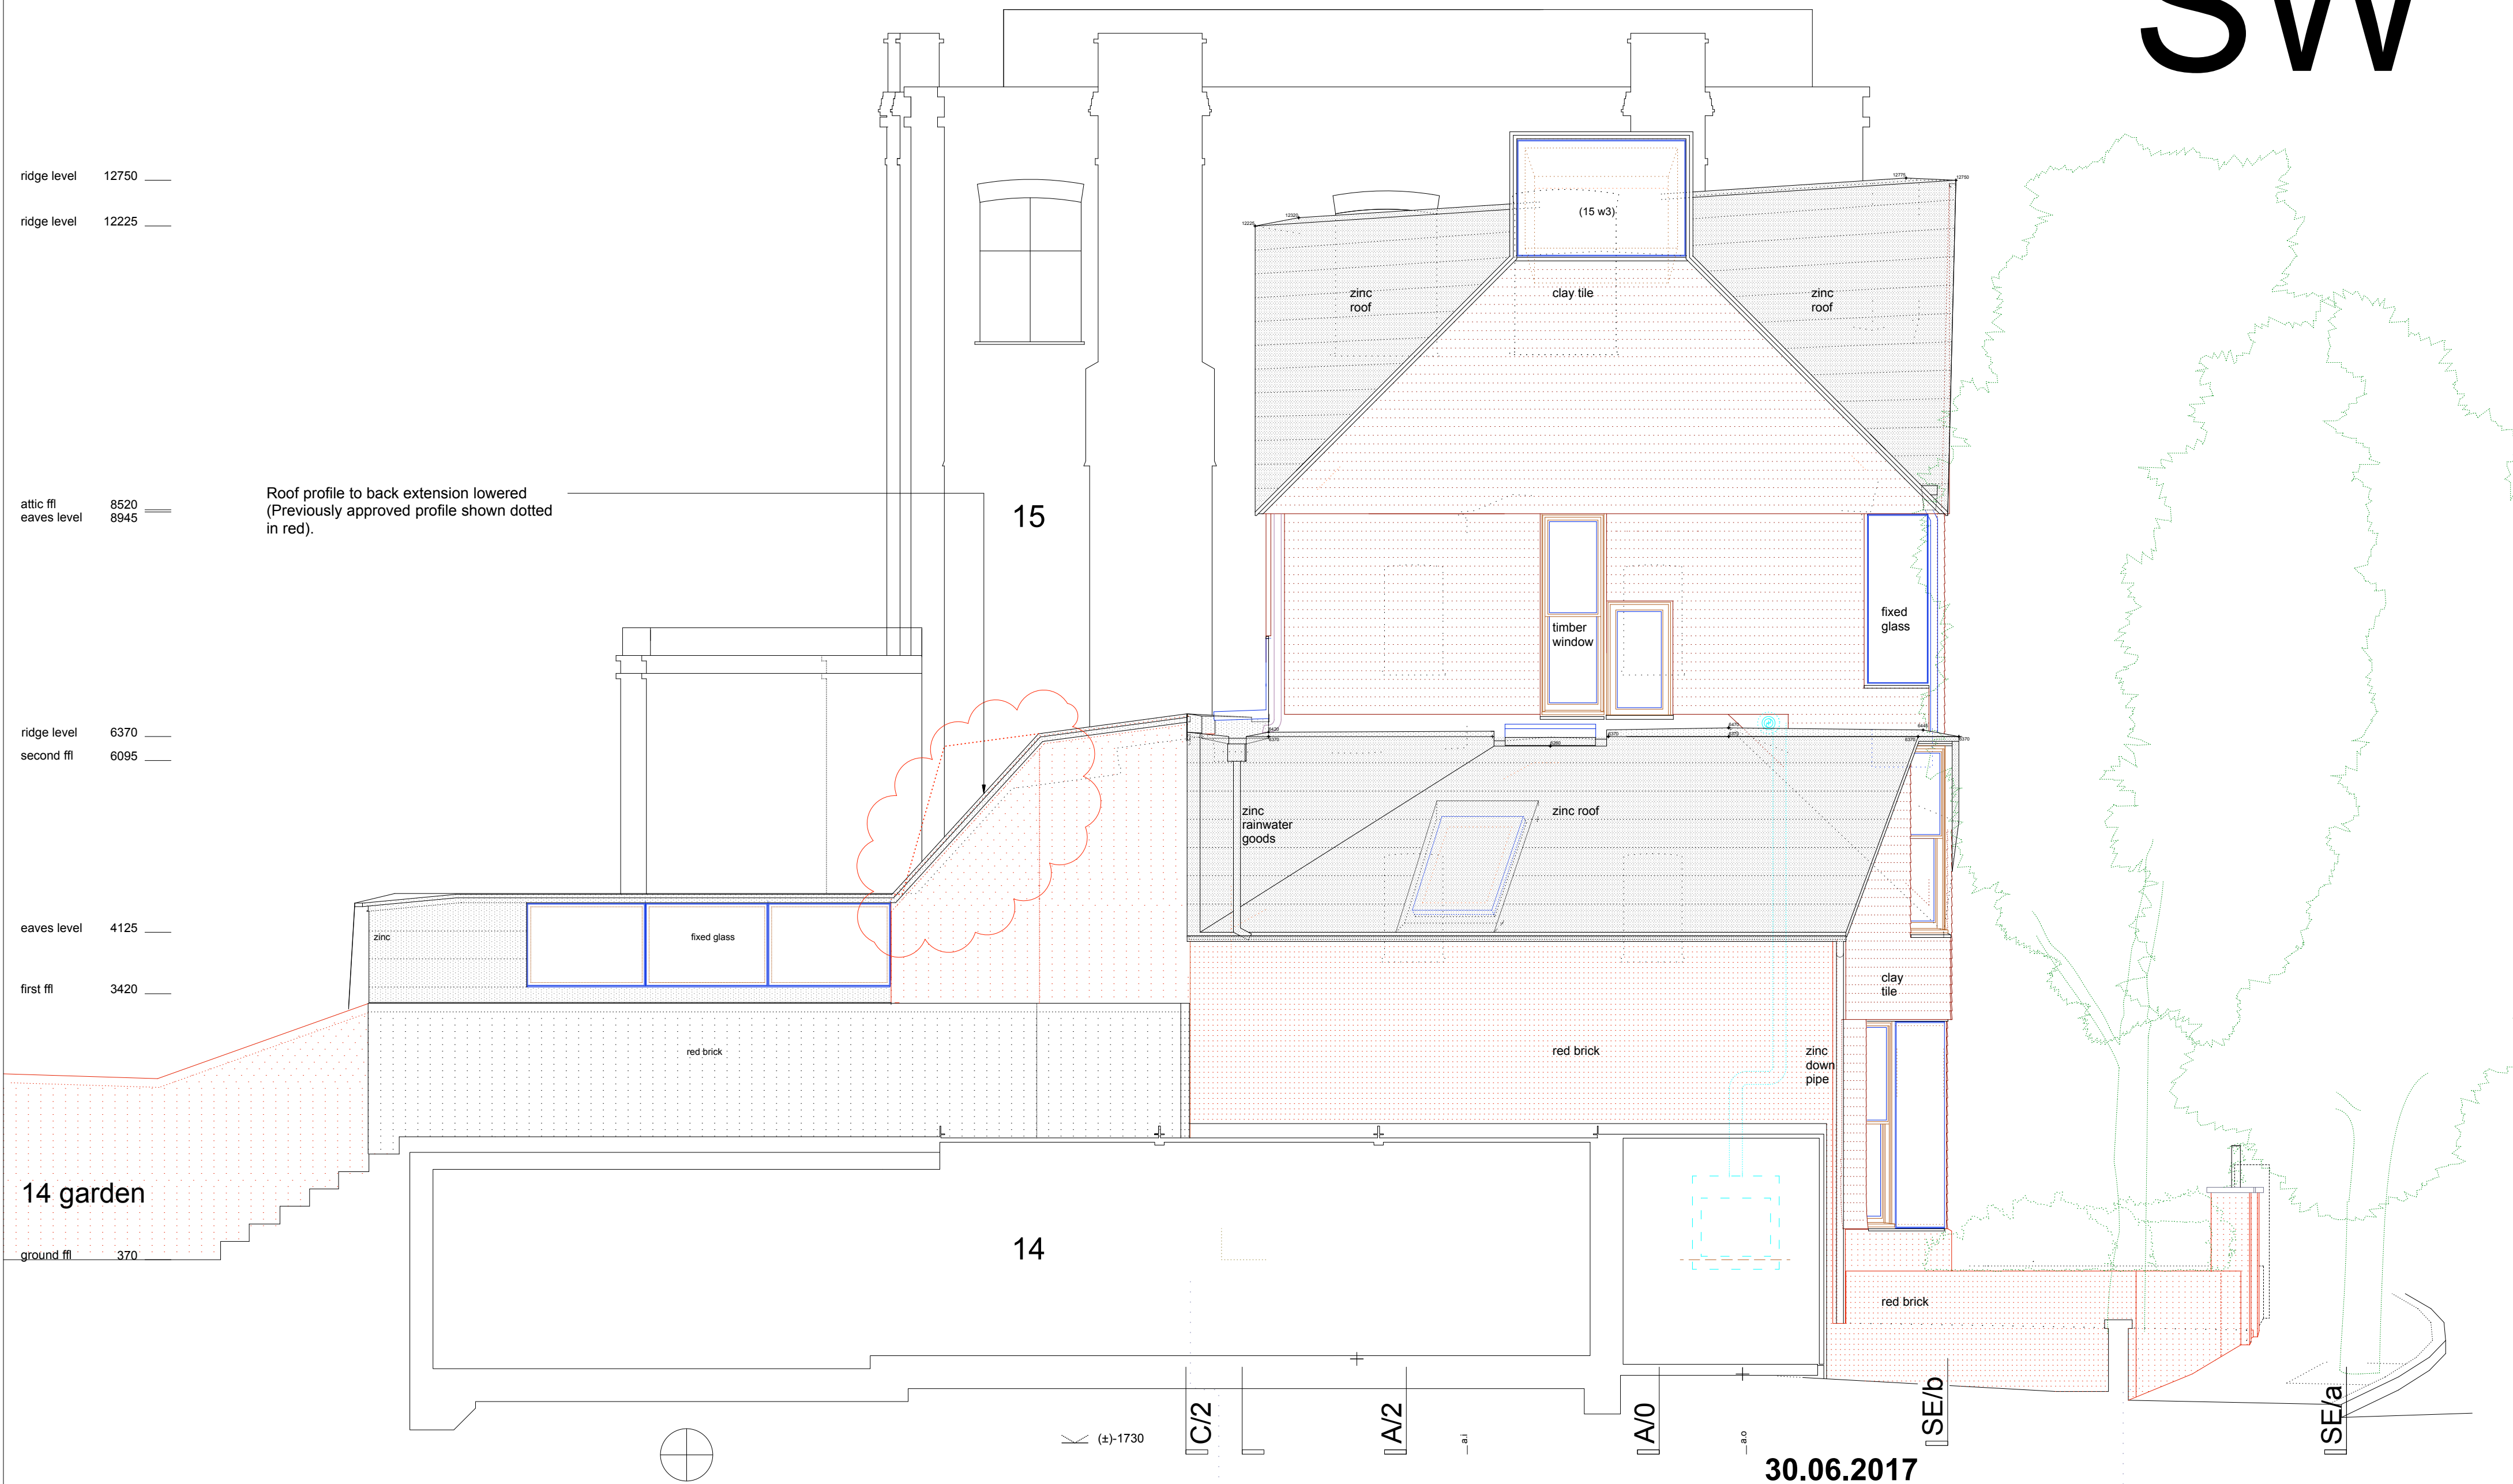

ridge level 12750
ridge level 12225
attic ffl 8520
eaves level 8945
ridge level 6370
second ffl 6095
eaves level 4125
first ffl 3420
ground ffl 370
basement ffl -2805
basement sfl -2990
basement sfl -3405

Roof profile to back extension lowered
(Previously approved profile shown dotted
in red).

Woollacott
Gilmartin Architects
15a Parliament Hill
0207 431 9983
07933 672 917
London NW3 2SY
wgarchitects@mac.com
woollacottgilmartin.com

15a Parliament Hill
New House
scale 1:50 / print @ A2
0 1000 2000

30.06.2017
Proposed
Elevation: SouthWest
P/1:50/200/SW/revA