


B/2

Roof profile to back extension lowered.
Window omitted and rooflight reduced in
size to lessen winter heat losses while
maintaining stack effect ventilation
(Previously approved profile shown dotted
in red).

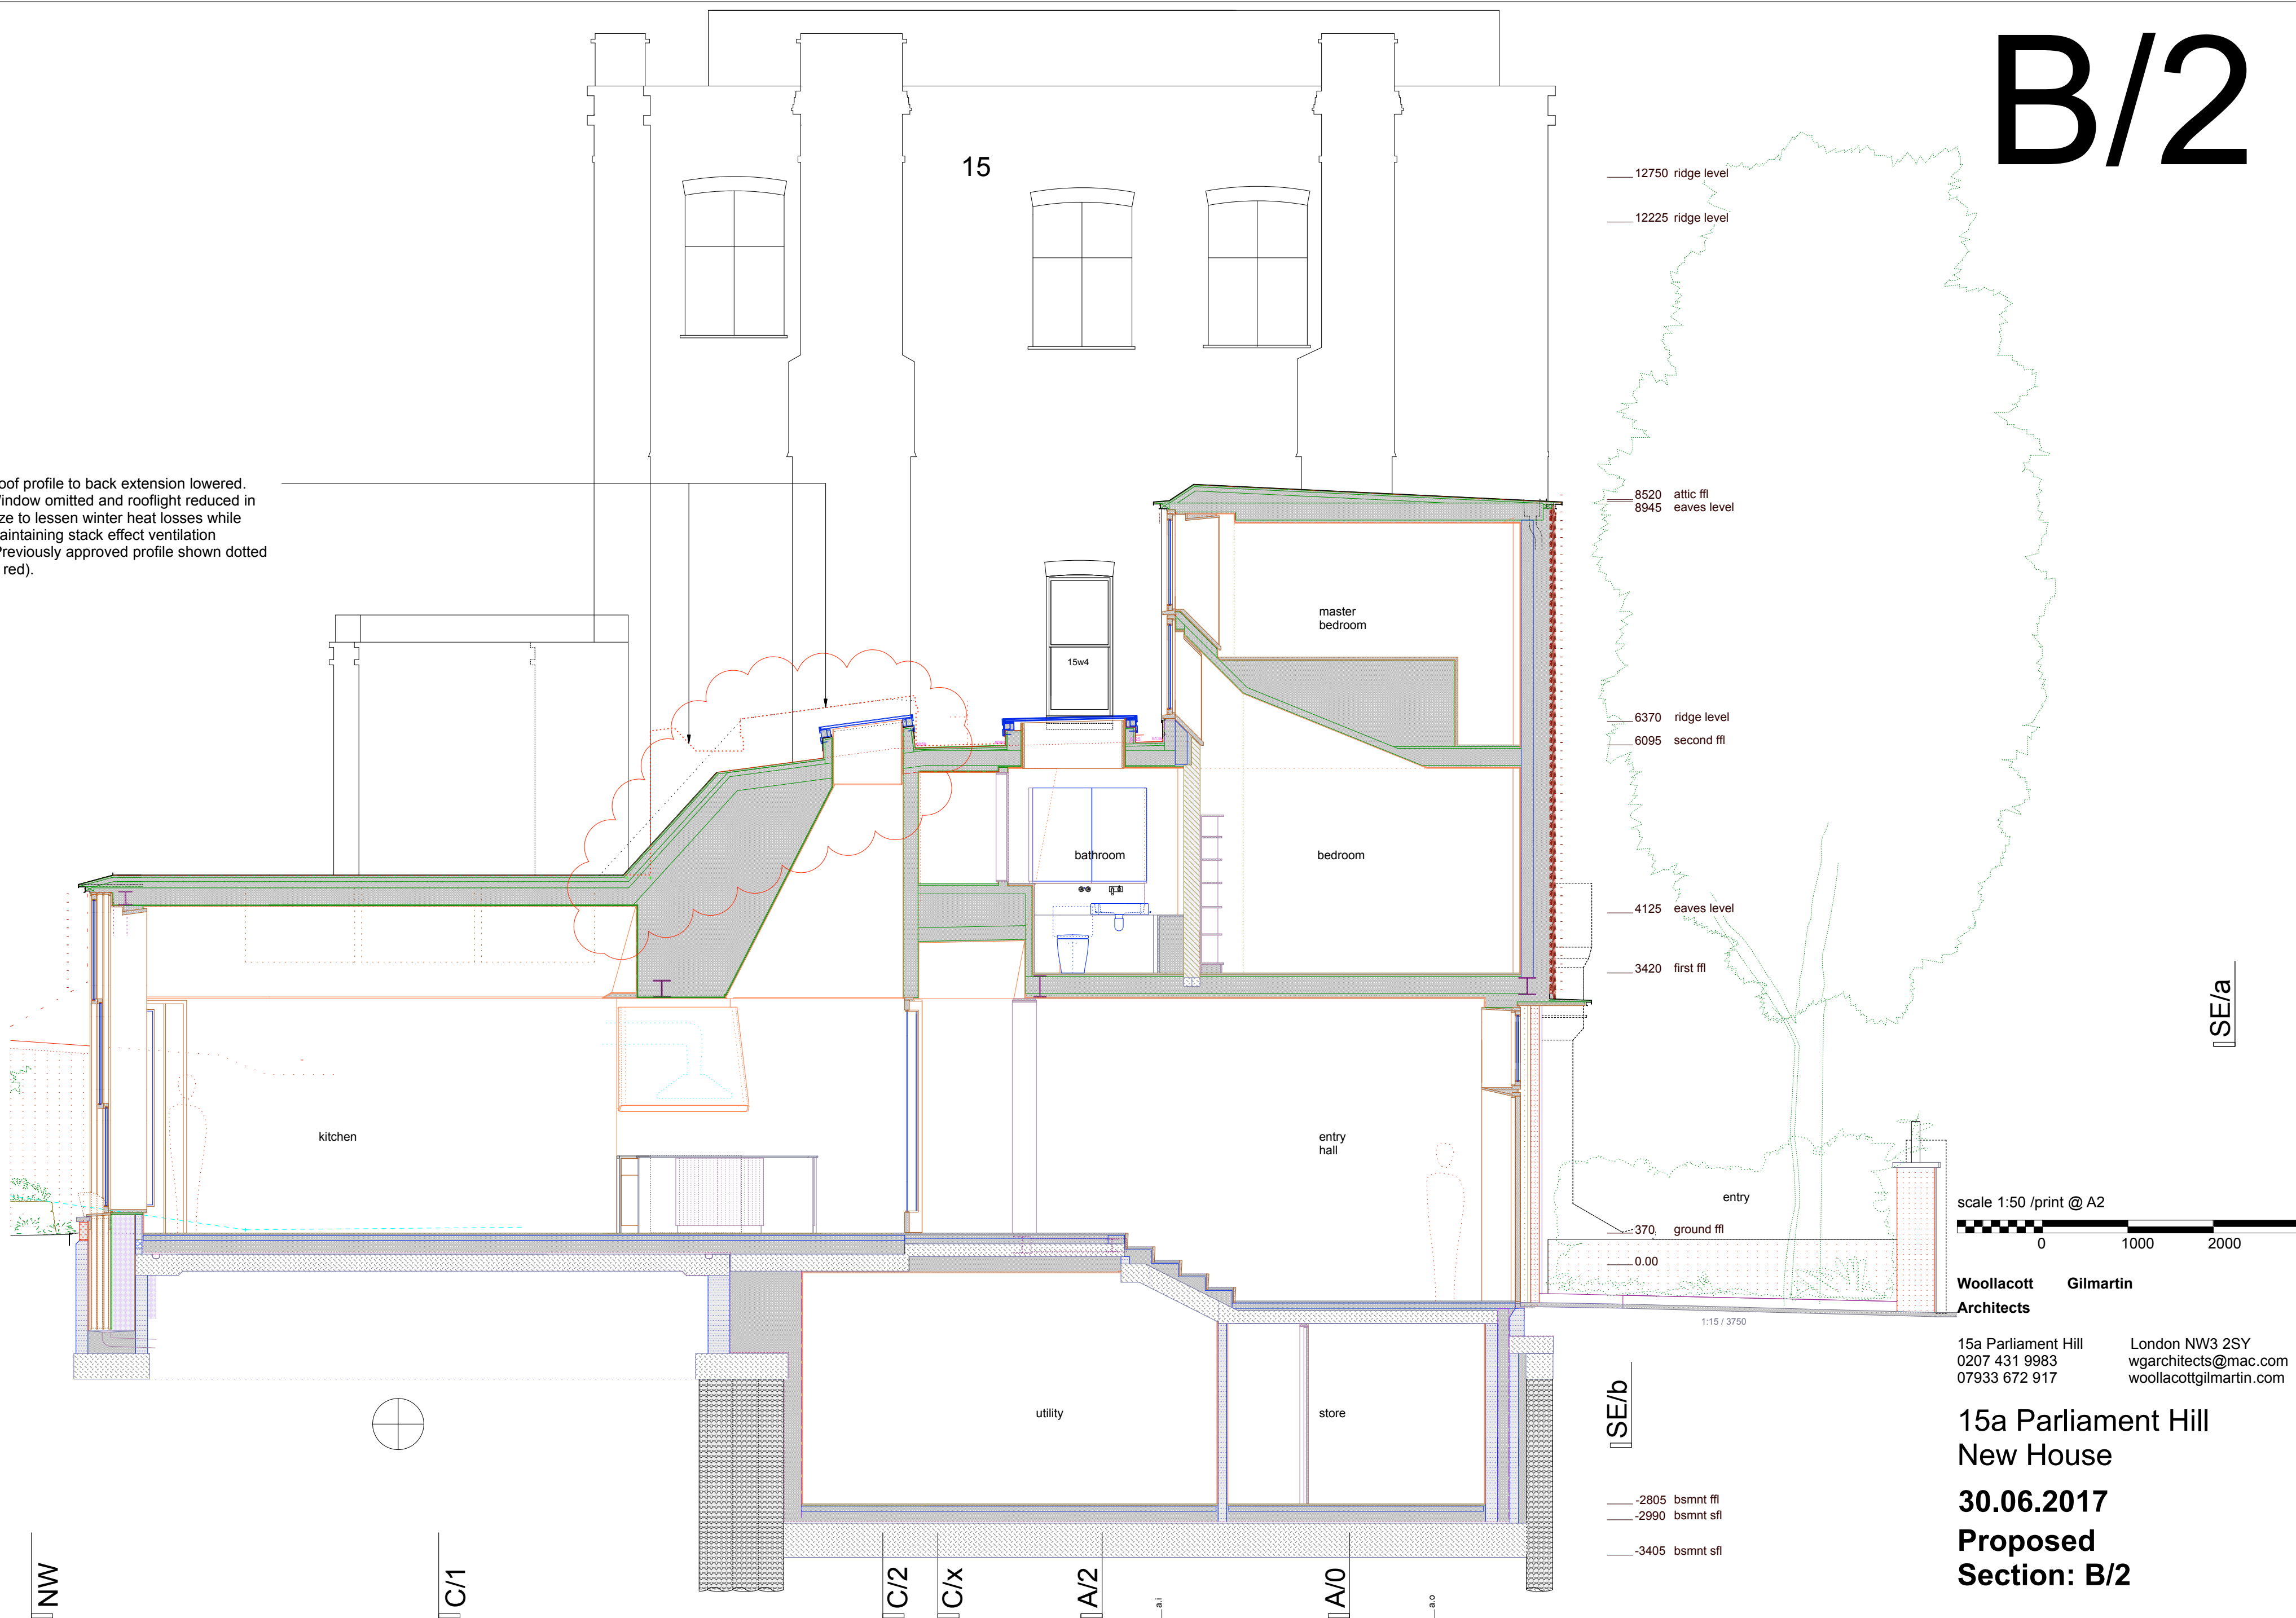

scale 1:50 /print @ A2
0 1000 2000

Woollacott Gilmartin
Architects
15a Parliament Hill
0207 431 9983
07933 672 917
London NW3 2SY
wgarchitects@mac.com
woollacottgilmartin.com

15a Parliament Hill
New House
30.06.2017
Proposed
Section: B/2

P/1:50/202/B/2/revA