


C/1

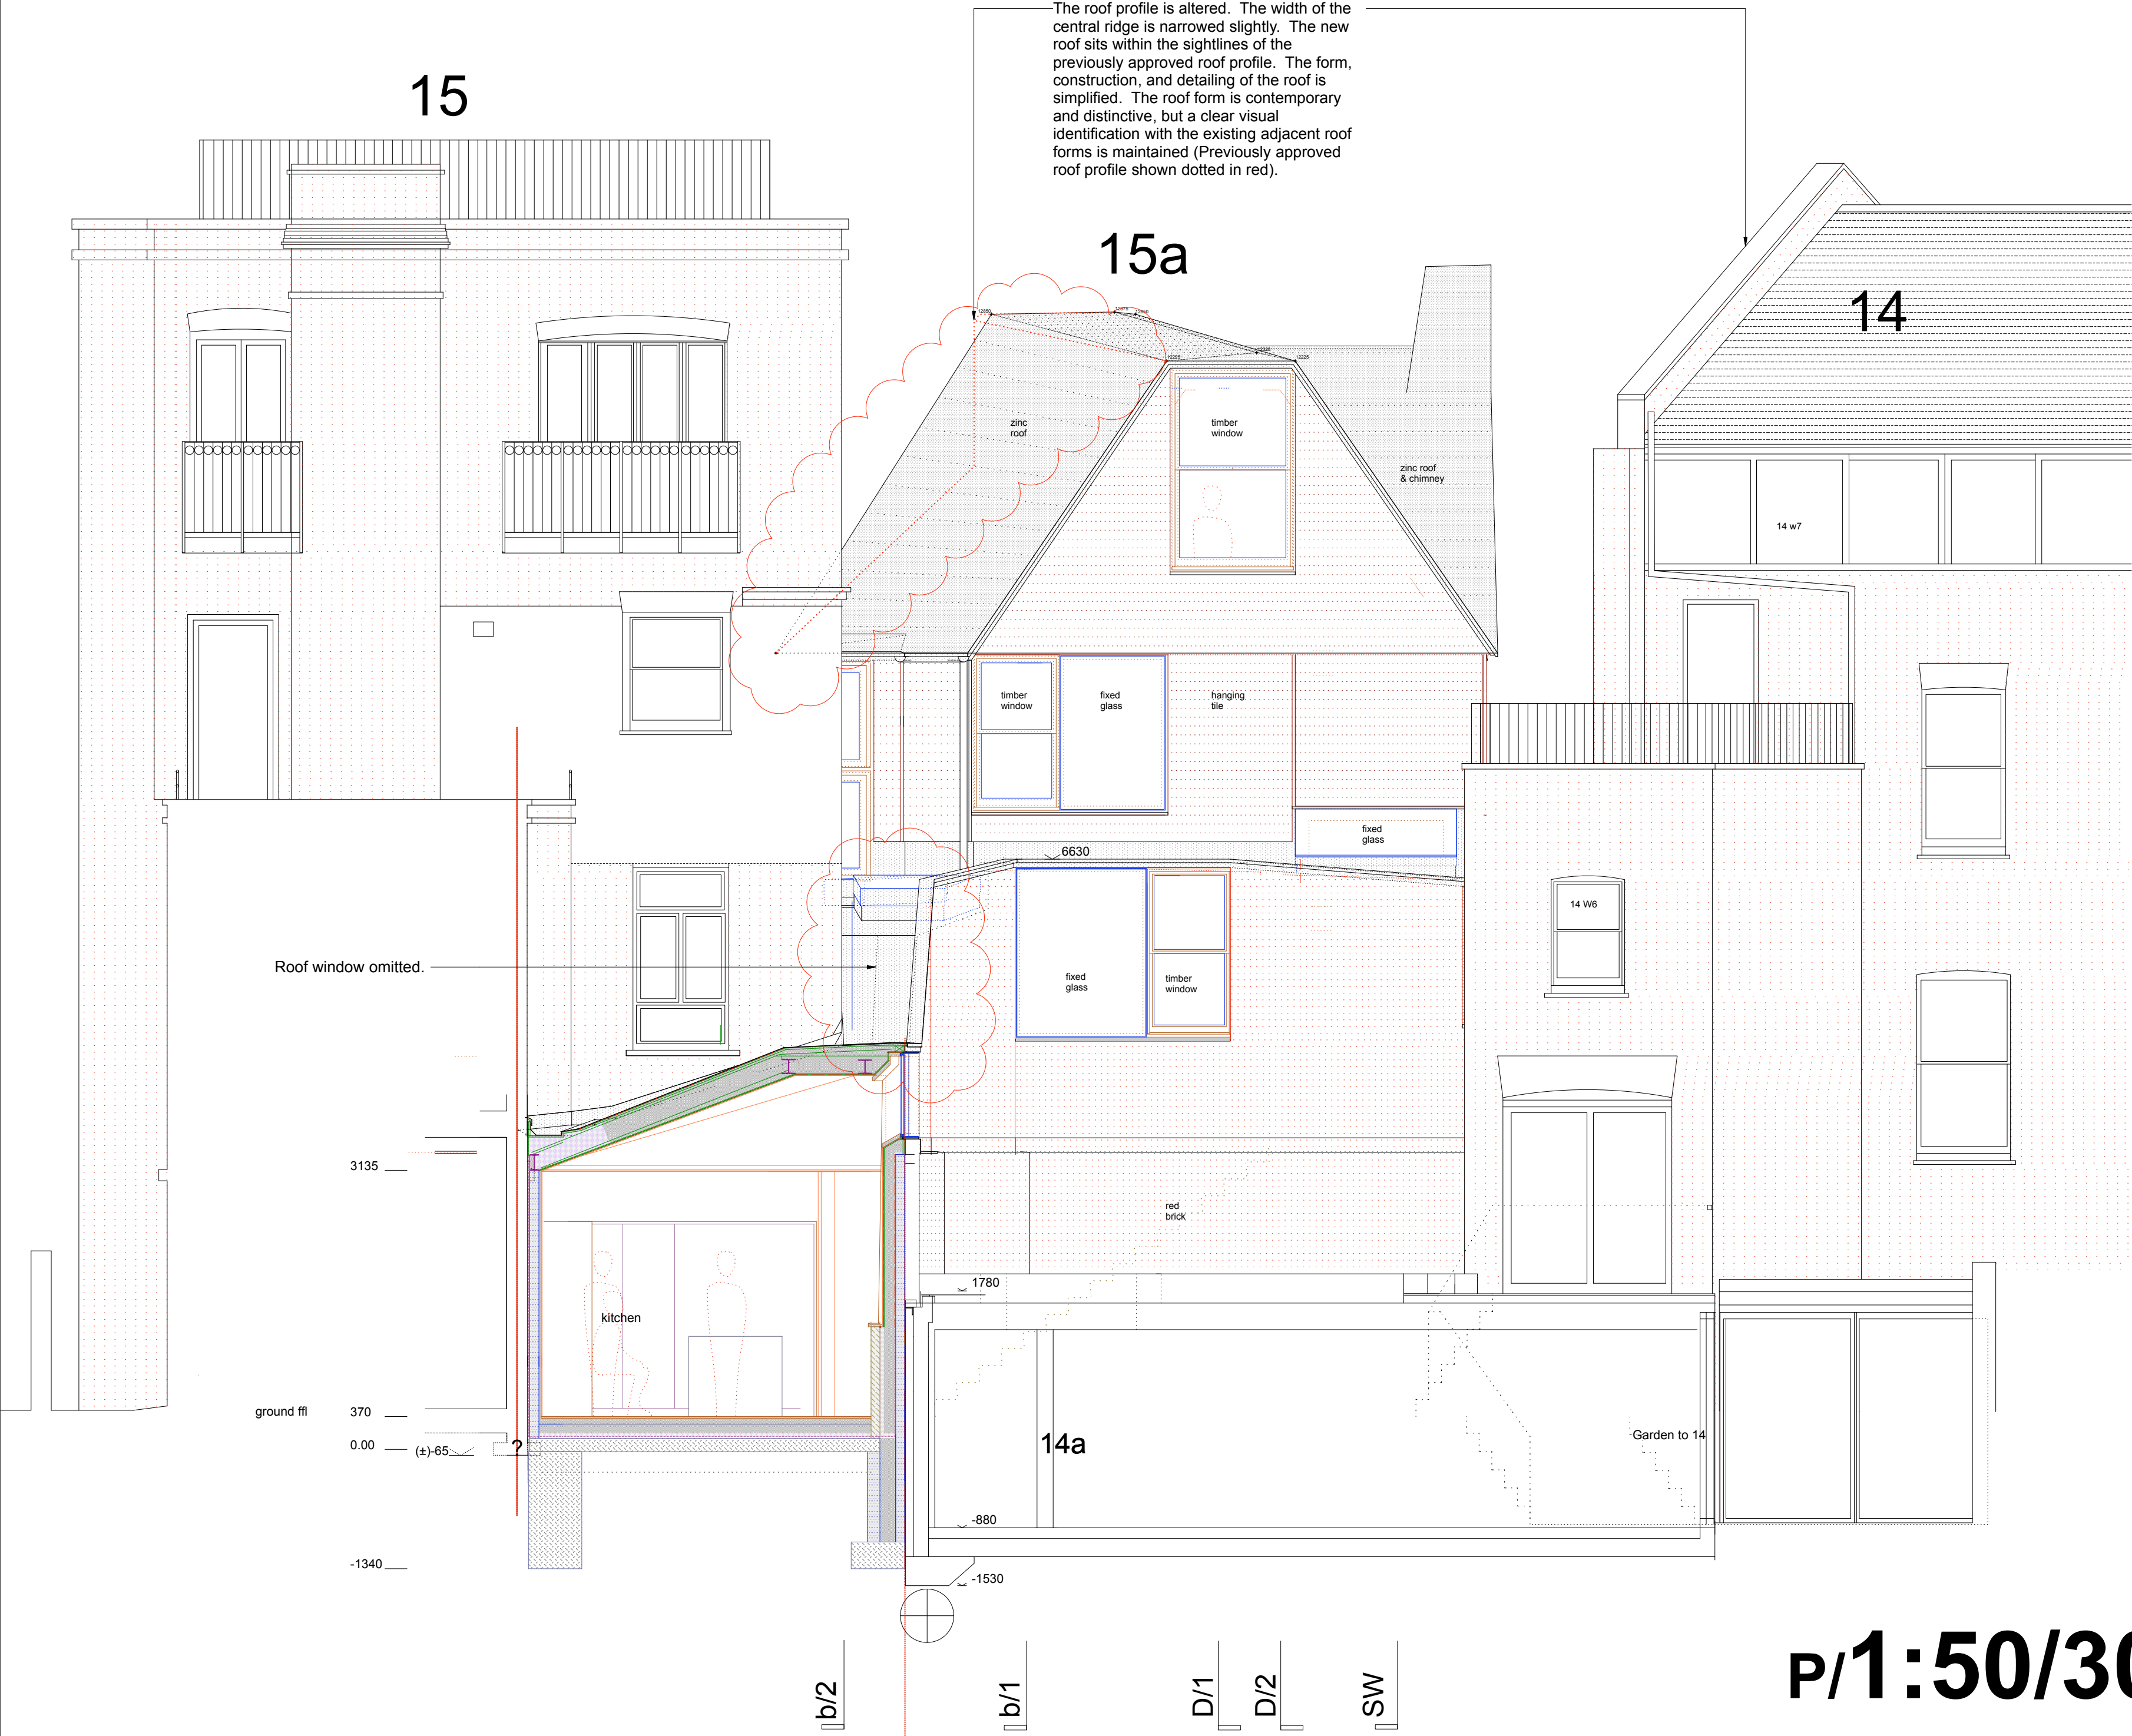

scale 1:50 /print @ A2
0 1000 2000

Woollacott Architects **Gilmartin Architects**
15a Parliament Hill
0207 431 9983
07933 672 917
London NW3 2SY
wgarchitects@mac.com
woollacottgilmartin.com

15a Parliament Hill
New House
30.06.2017
Proposed
Section:C/1

P/1:50/301/C/1/revA