


NE

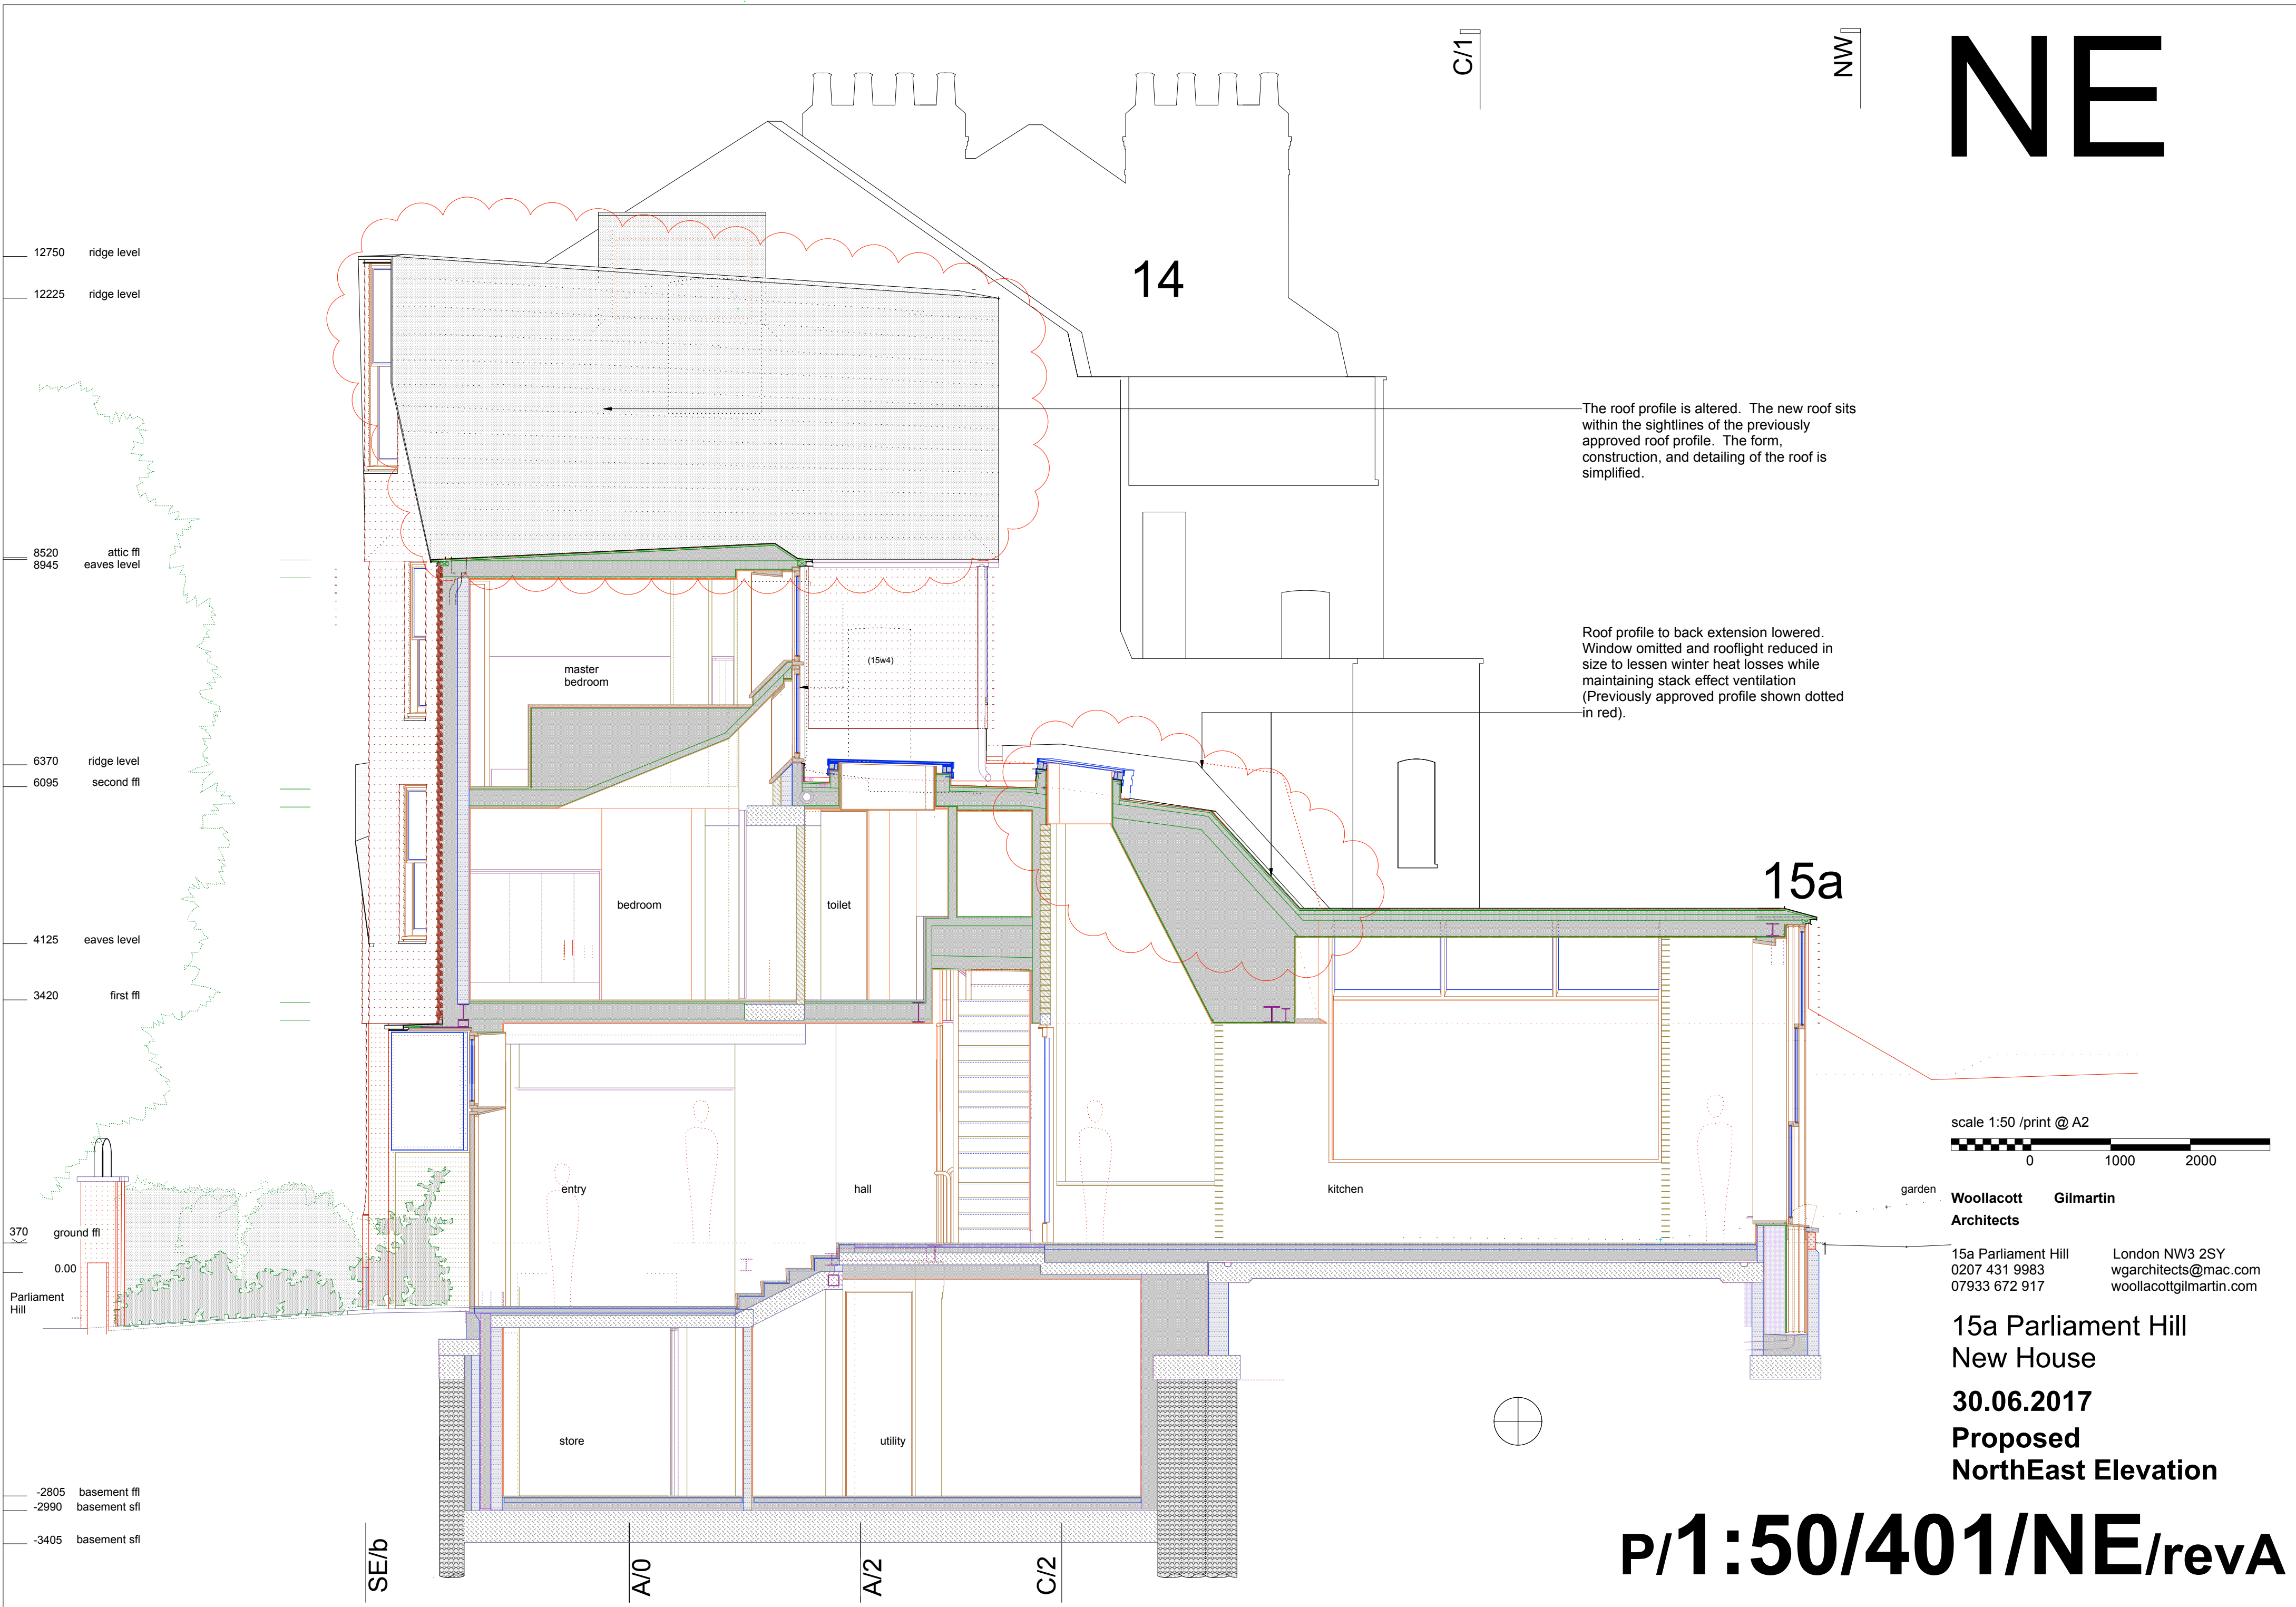

P/1:50/401/NE/revA