


01 PLAN OF CYCLE STORE - UNIT 1.1




02 PLAN OF CYCLE STORE - UNIT 1.2

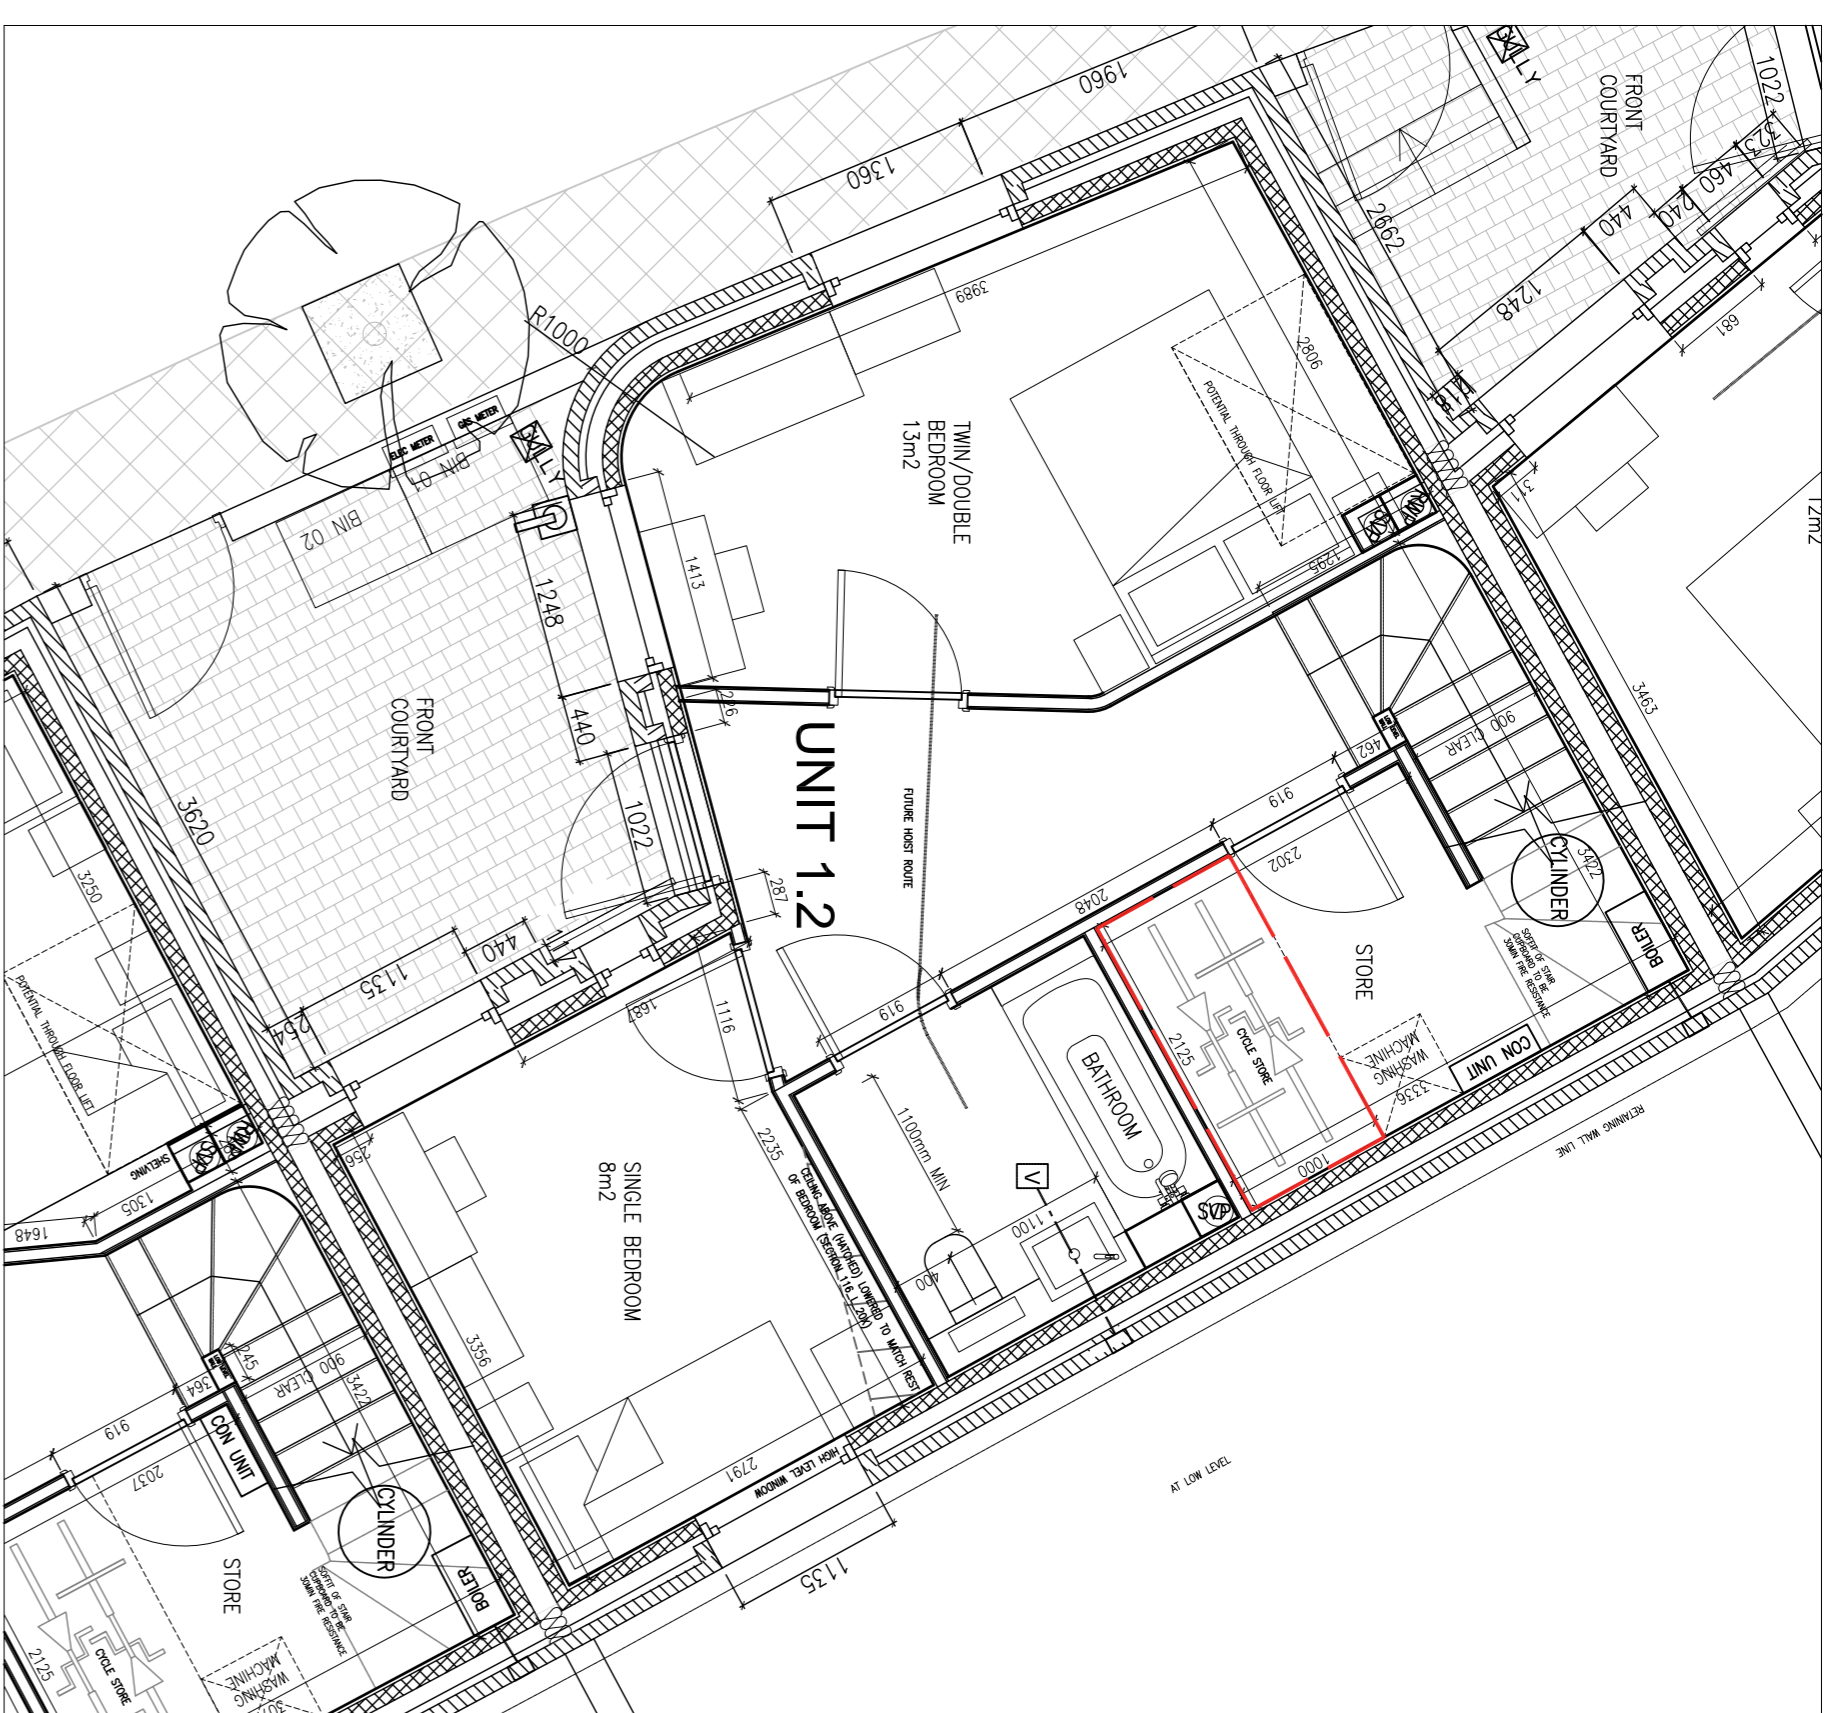


03 PLAN OF CYCLE STORE - UNIT 1.3




04 PLAN OF CYCLE STORE - UNIT 1.4

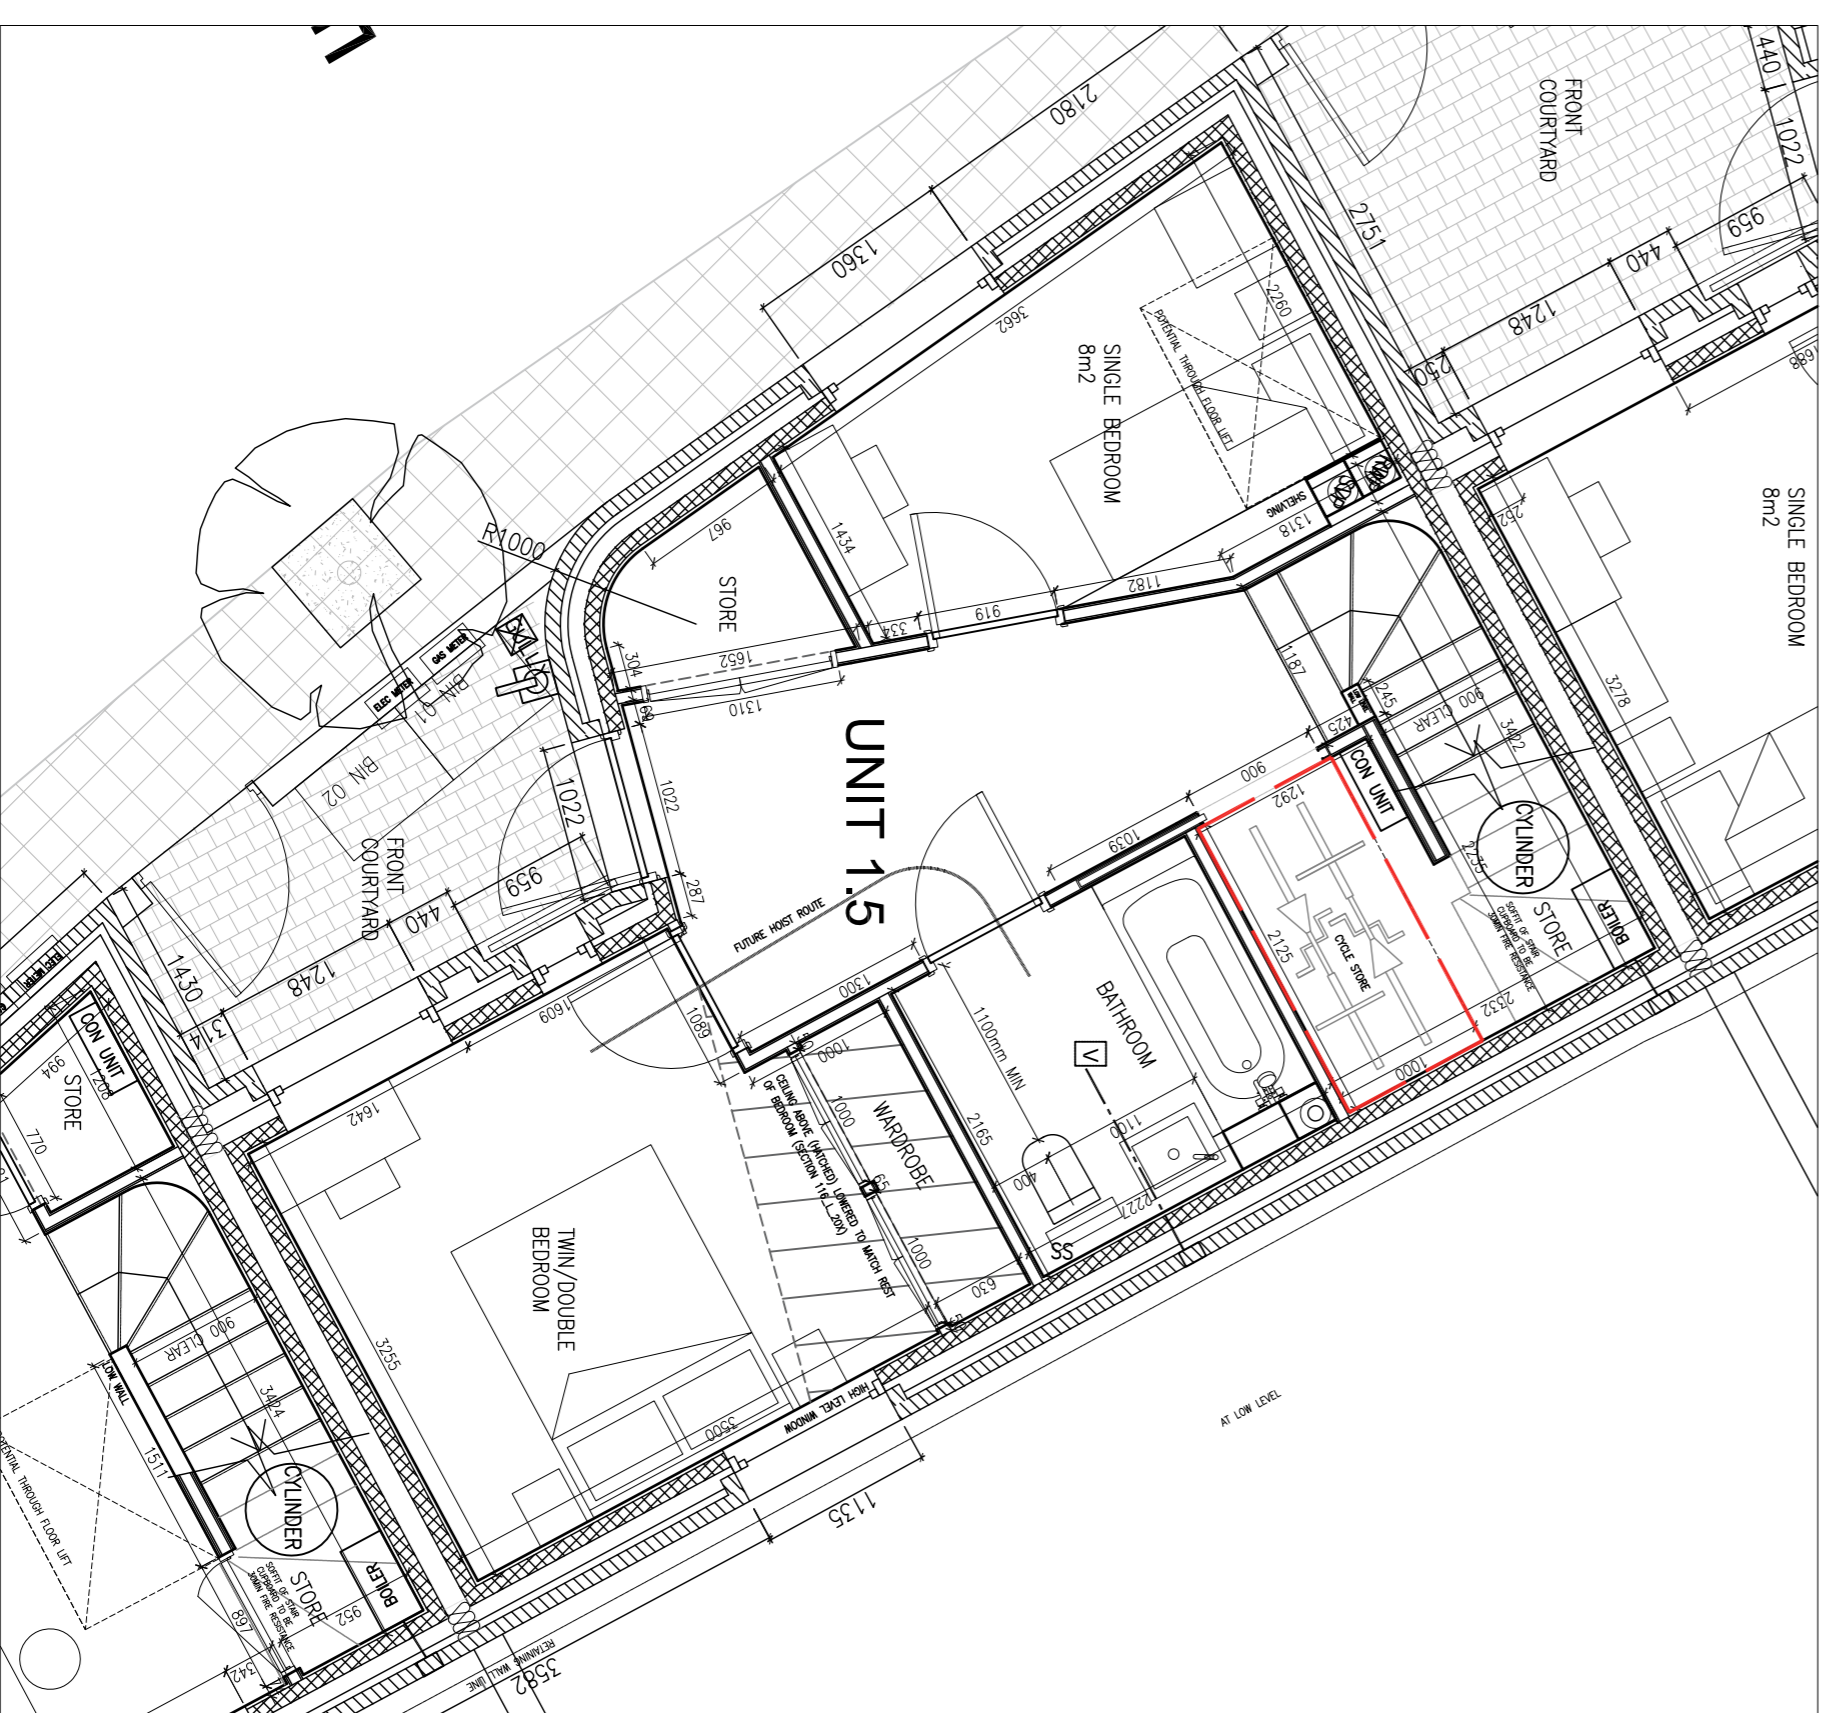

05 PLAN OF CYCLE STORE - UNIT 1.5

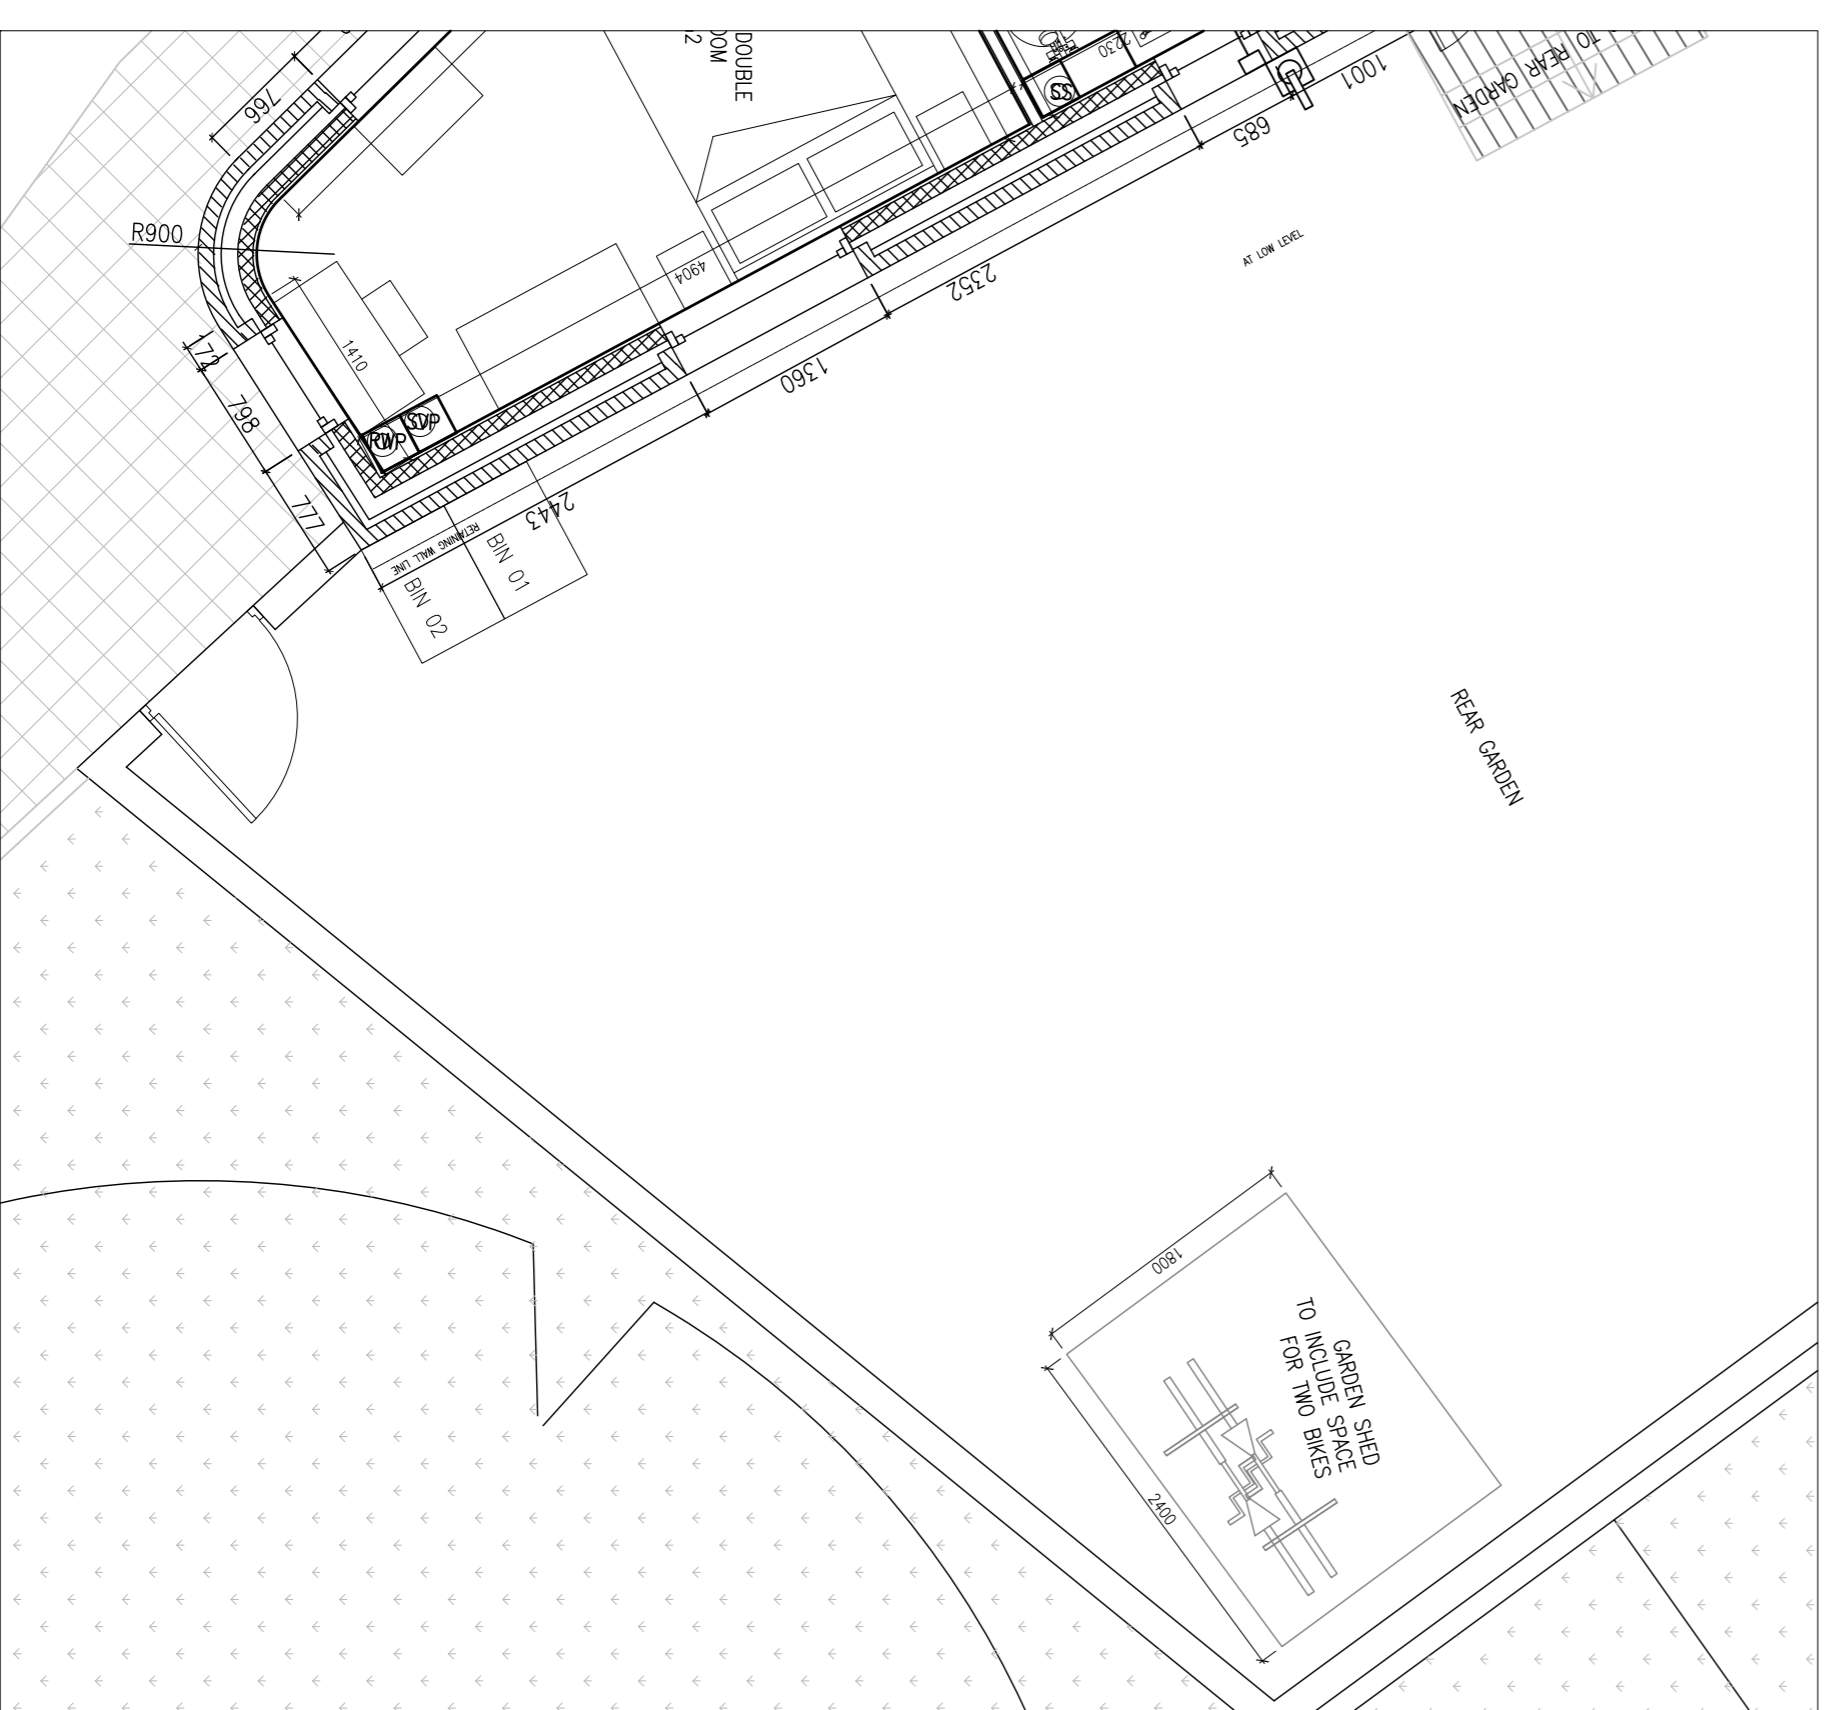

06 PLAN OF CYCLE STORE - UNIT 1.6

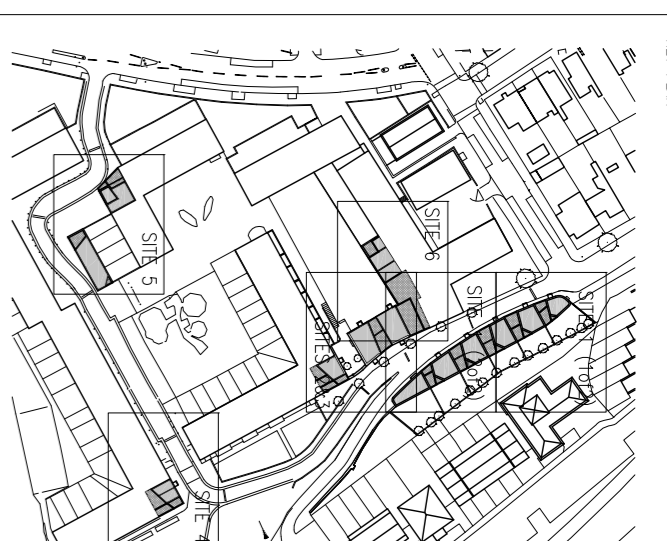

- NOTES
FOR QUALITY CHECK ONLY FOR REVIEW

REV. DATE DESCRIPTION

REV. DATE DESCRIPTION

**PETER BARBER ARCHITECTS**

173 Kings Cross Road, London, WC1N 3BZ

T: 020 7533 4499

CLIENT: NEILCOTT

PROJECT: KILN PLACE

LONDON

DRAWING TITLE: TYPICAL EXTERNAL WORKS 05

INDIVIDUAL CYCLE STORES TO SITE 1

SCALE: 1:50

STATUS: PRELIMINARY

DATE: 116\_D\_574

REV: P01

© 2017 Peter Barber Architects. All rights reserved.