


Do not scale working dimensions from this drawing. Read drawings in conjunction with all relevant consultant drawings and specifications. In case of incongruities between information - consult the architect for final decision. Deviations from these drawings shall not be made without first consulting the architect.

NOTES:

 AREA TO BE DEMOLISHED

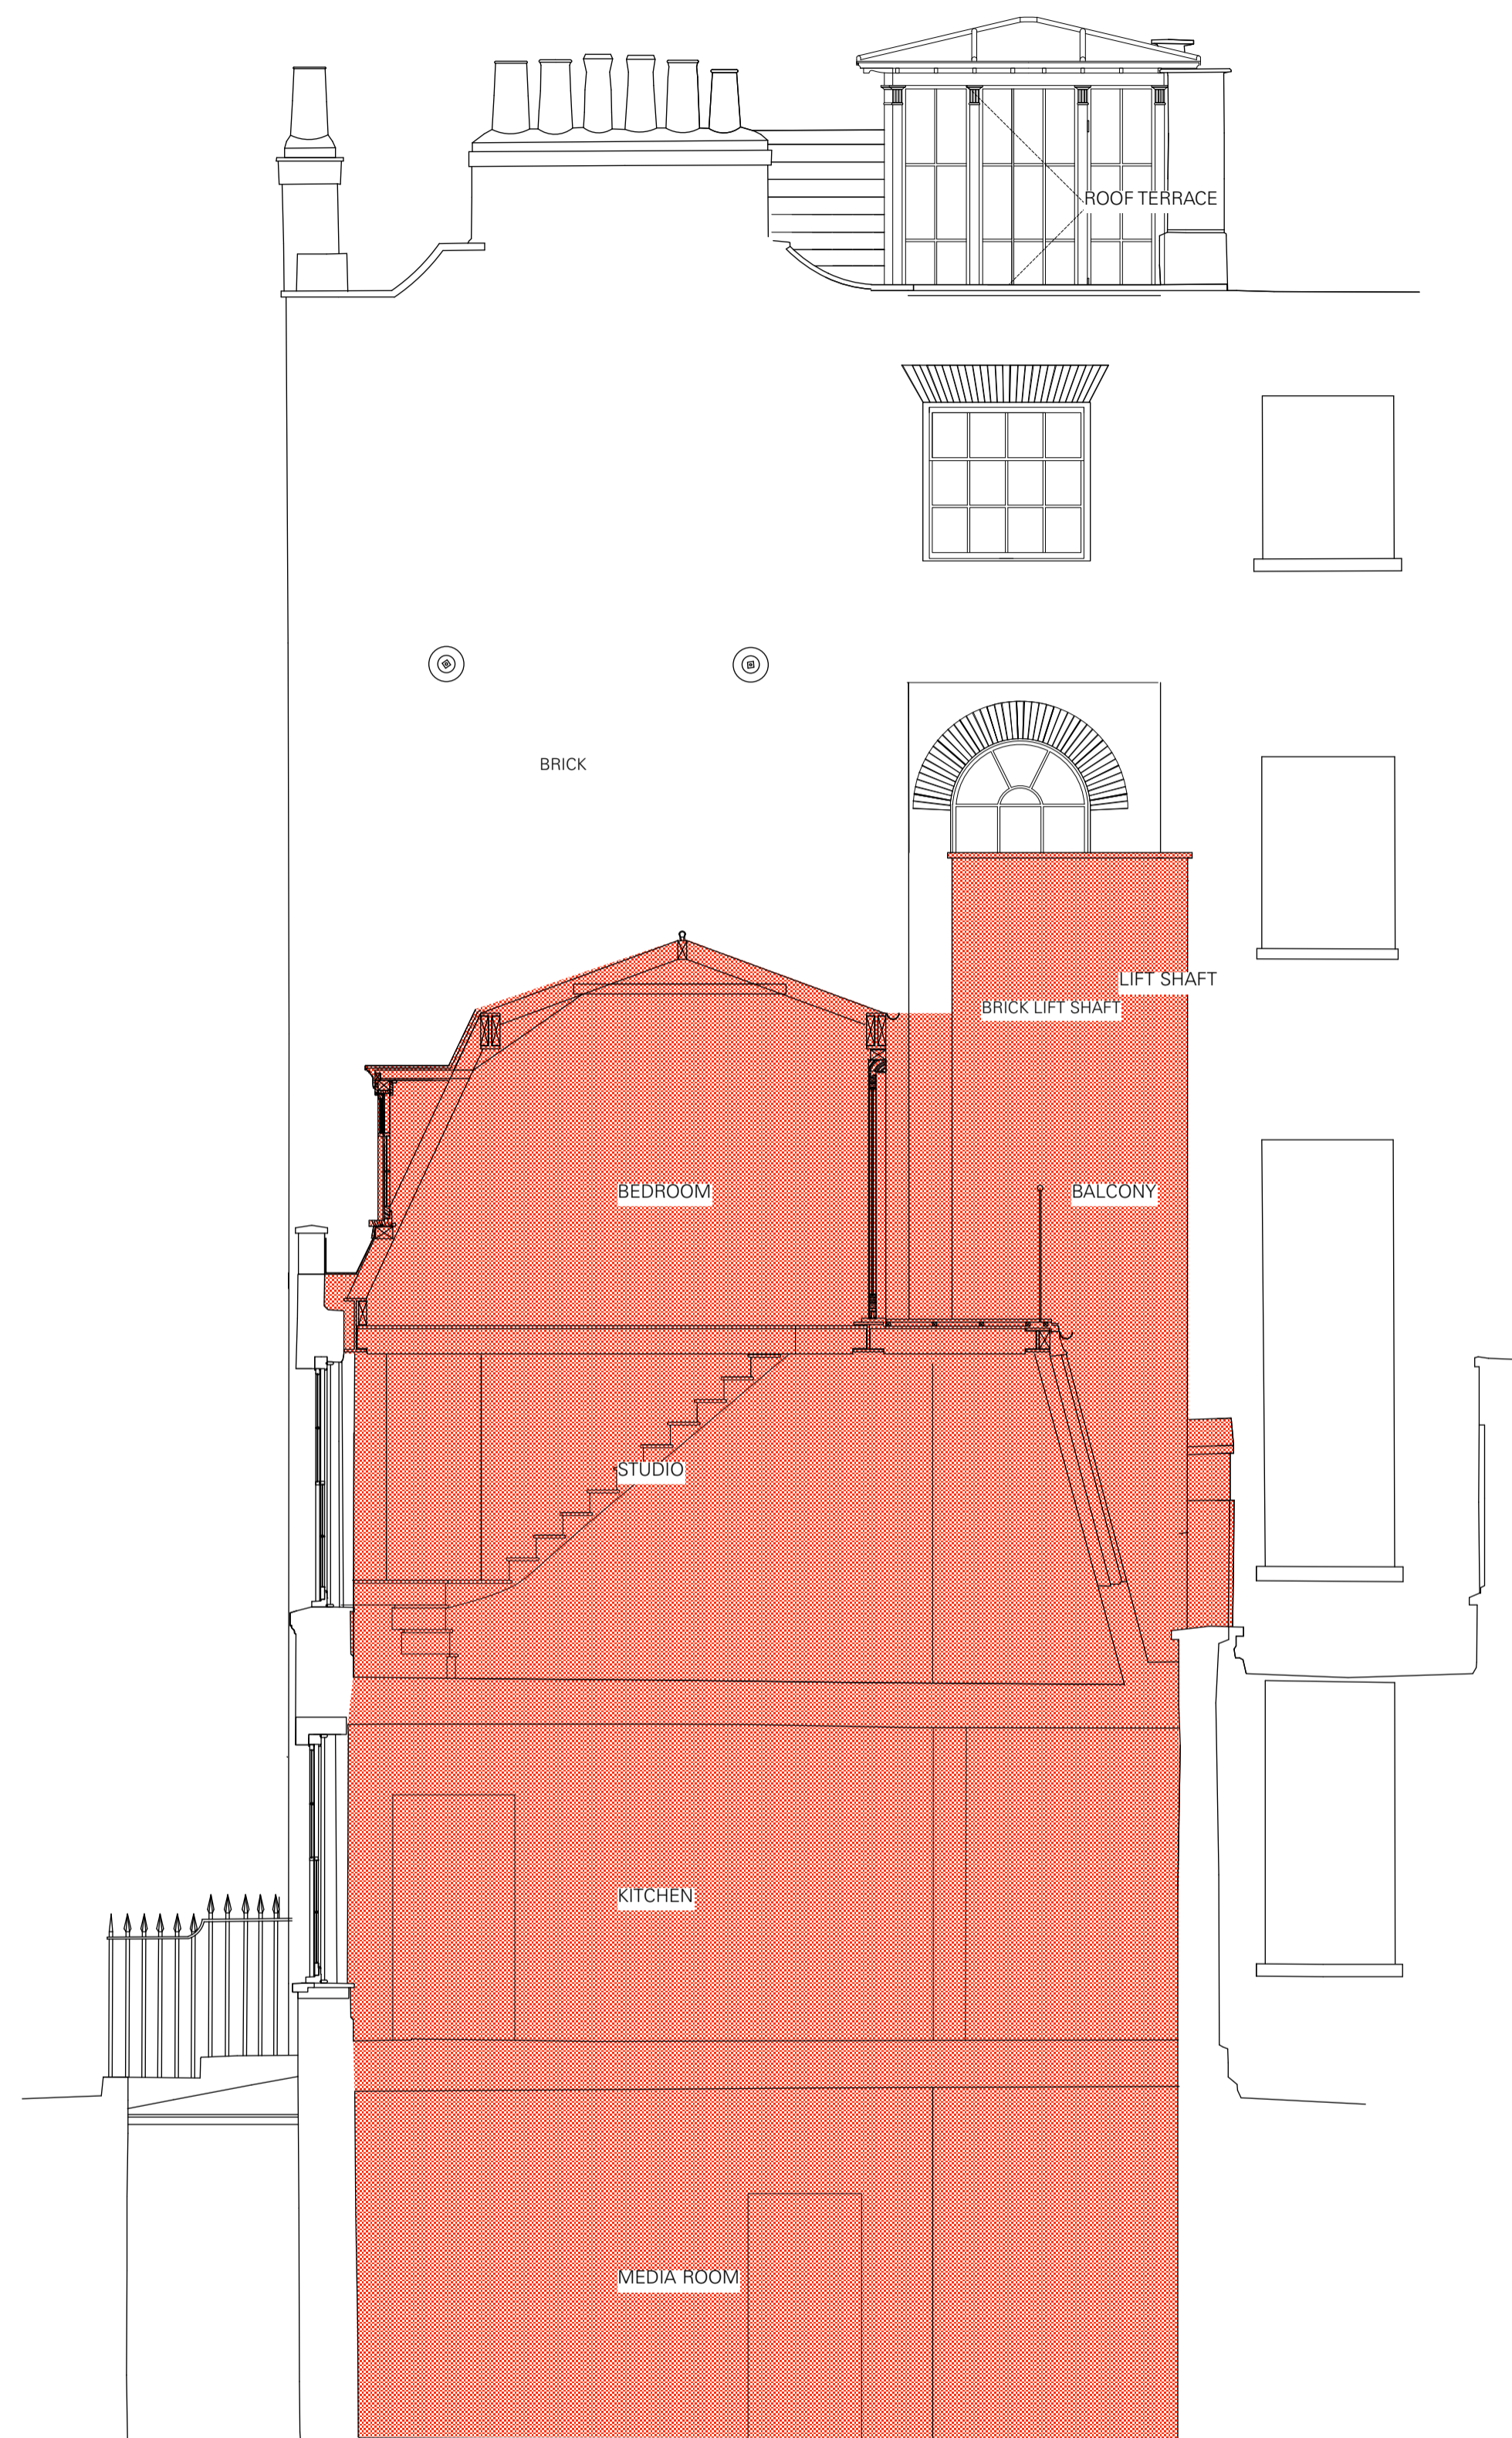

EXISTING SECTION C
1:50 @ A1, 1:100 @ A3

DM PARTY WALL AMENDED	15/2/16	A
DRAWN BY / REVISION	DATE	NO.

PLANNING APPLICATION	SCALE.	1:50
----------------------	--------	------

SECTION C DEMOLITION	232	*
SHEET NO.	REVISION.	

33 FITZROY SQUARE LONDON W1T 6EU	262
JOB NO.	

TC
A

Thomas Croft Architects
9 Twickenham Court
325 Latimer Road
London, W10 6RA
United Kingdom
+44(0)20 8962 0066
email@thomascroft.com
www.thomascroft.com

SCALE 1:50 @ A1 / 1:100 @ A3
0 1 2 3 4 5m